




The Contractor is to check all dimensions on site and report any discrepancies to the Contract Administrator. This drawing is to be read in conjunction with all other standard documentation. Dimensions are not to be scaled from this drawing.

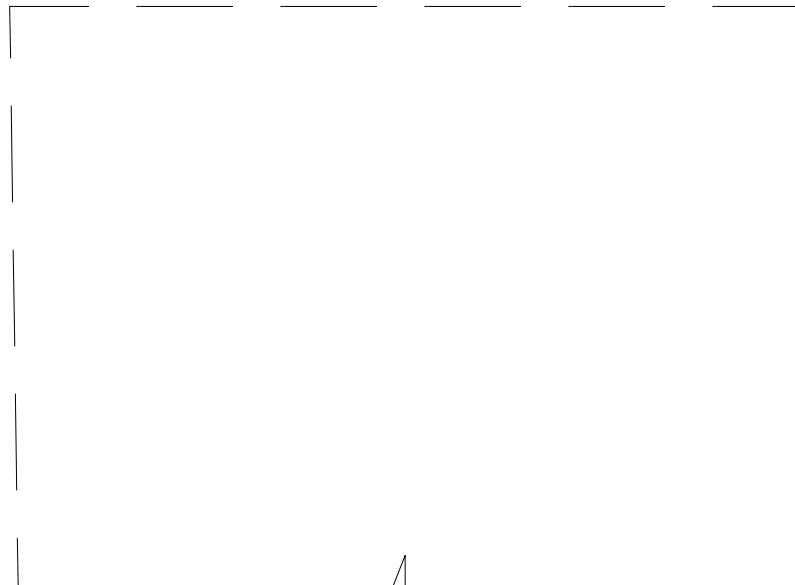


PRE-EXISTING PLAN FOR OUTBUILDING

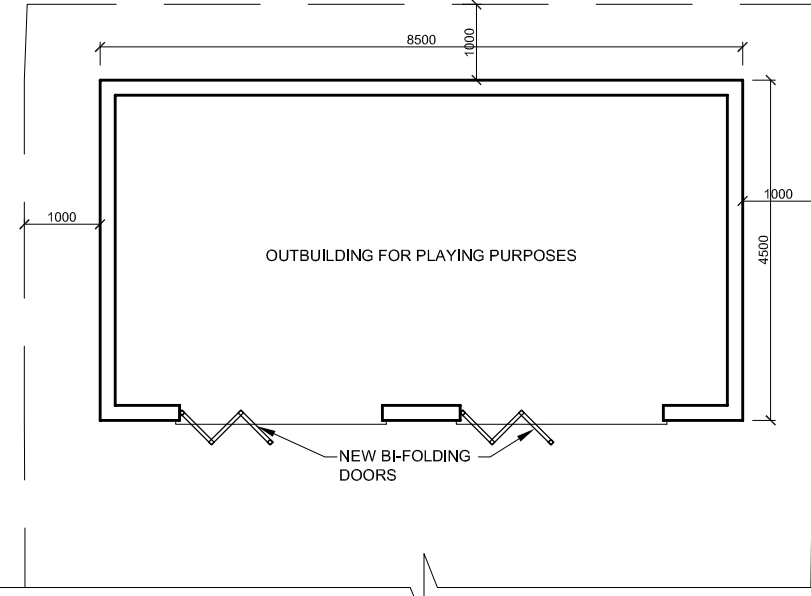


EXISTING GROUND FLOOR PLAN

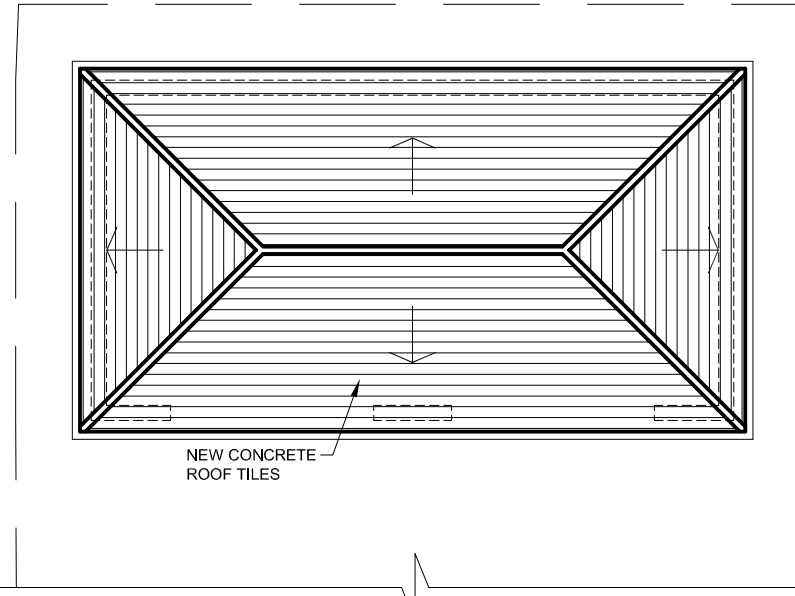


EXISTING ROOF PLAN

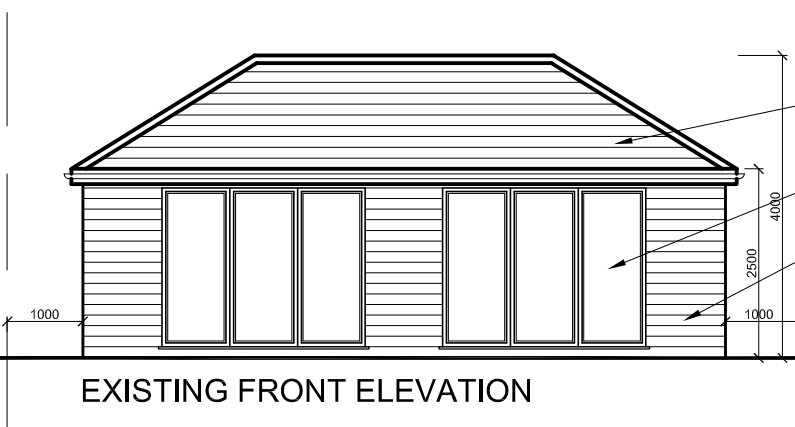


EXISTING FRONT ELEVATION

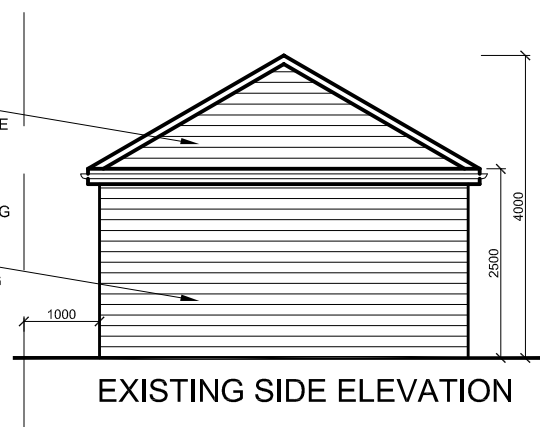


EXISTING SIDE ELEVATION

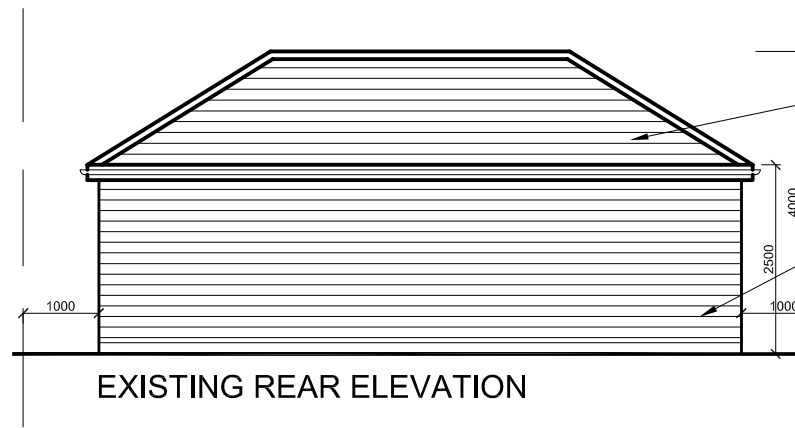


EXISTING REAR ELEVATION

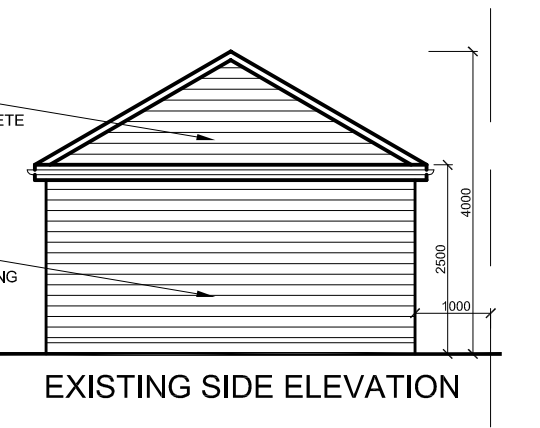

EXISTING SIDE ELEVATION

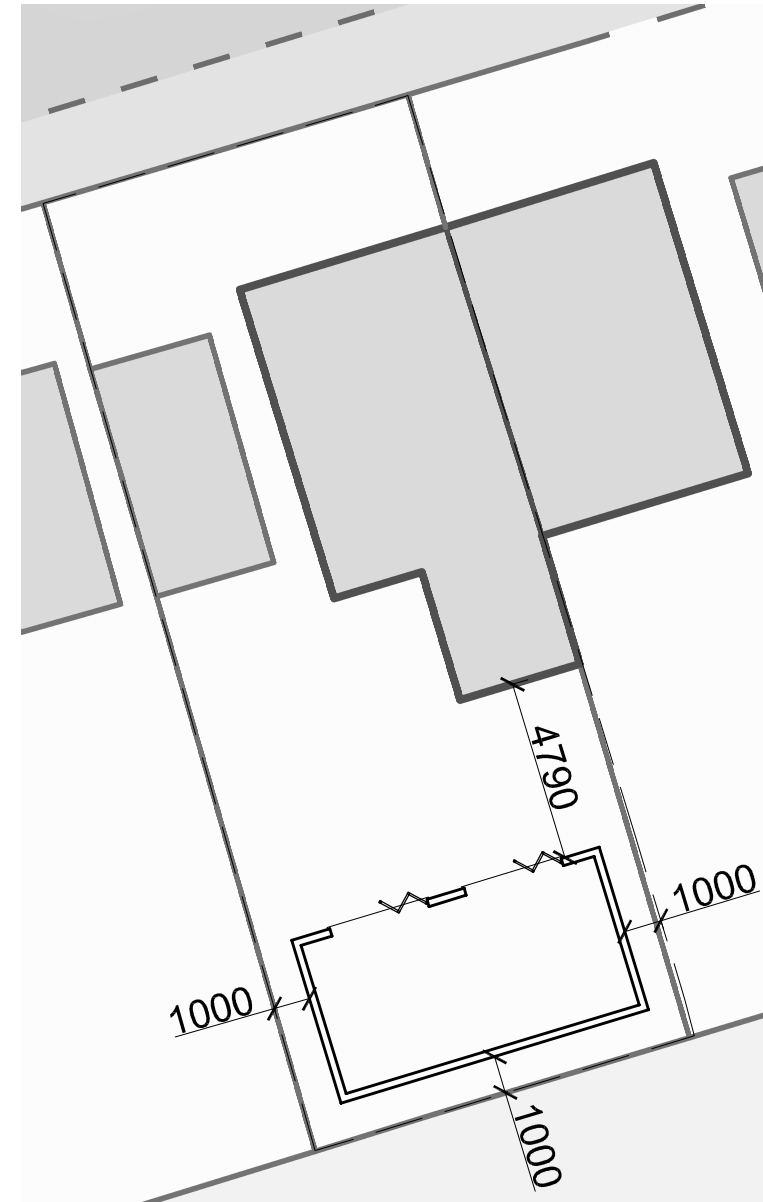

EXISTING BLOCK PLAN - SCALE 1:200

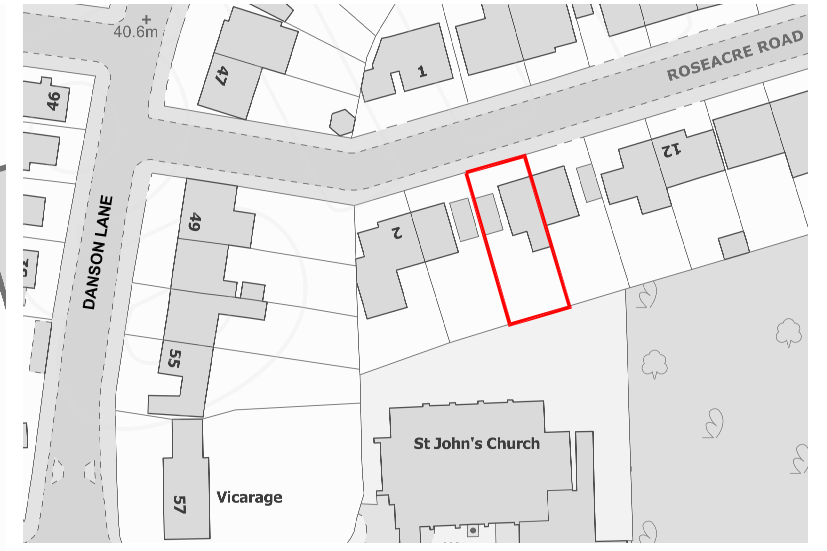

LOCATION PLAN - SCALE 1:1250

rev.	description	date	chkd.
------	-------------	------	-------



10 Wimborne Avenue
Chislehurst BR7 6RQ
020 3004 9238
07931 931 035
s.nagpal@dapconsultants.co.uk
www.dapconsultants.co.uk

project: 6 Roseacre Road
Welling

drawing title: Existing Floor Plans and Elevations

drawn: SN	chkd: SS	date:15.07.2021
-----------	----------	-----------------

status: Retro. Planning scale: 1:100@A3

proj no: 1743	drg no: 01	rev no:
---------------	------------	---------

