




The Contractor is to check all dimensions on site and report any discrepancies to the Contract Administrator. This drawing is to be read in conjunction with all other standard documentation. Dimensions are not to be scaled from this drawing.

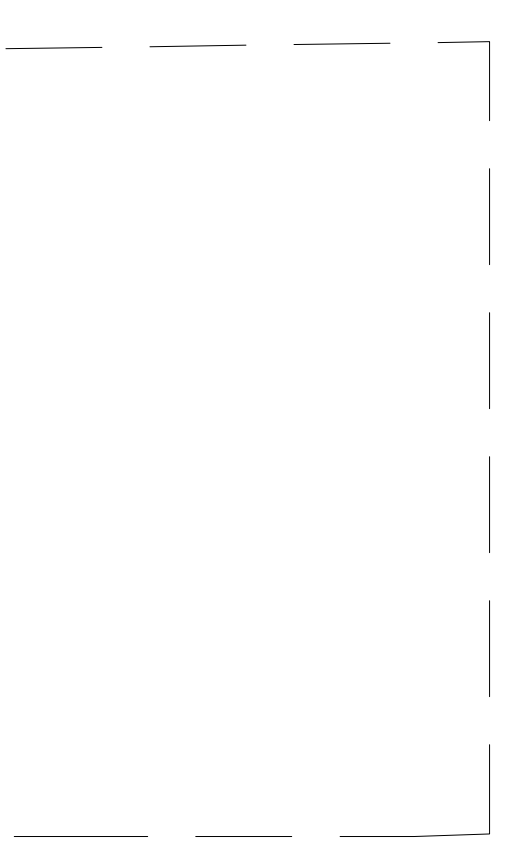


PRE-EXISTING PLAN FOR OUTBUILDING

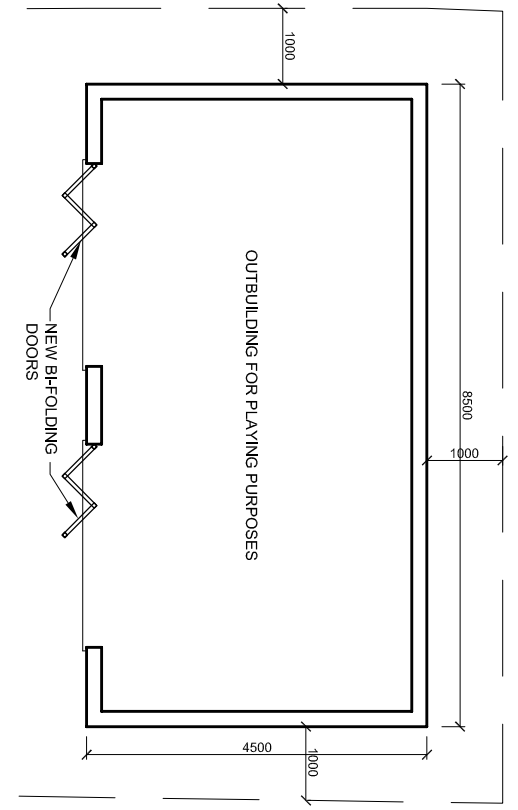


EXISTING GROUND FLOOR PLAN

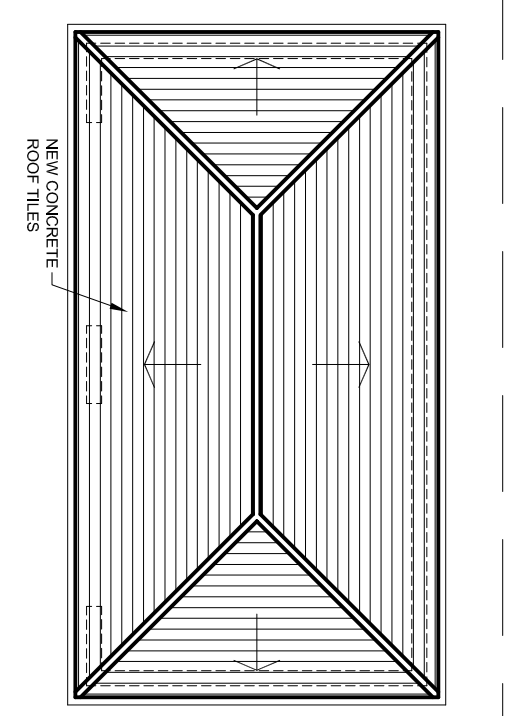


EXISTING ROOF PLAN

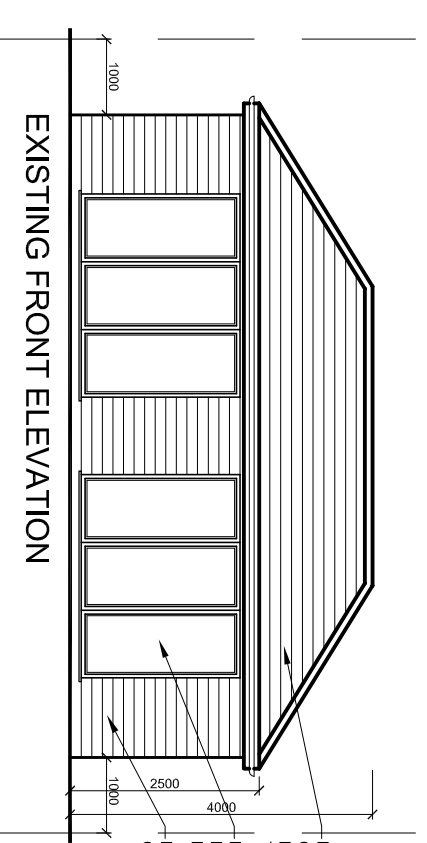


EXISTING FRONT ELEVATION

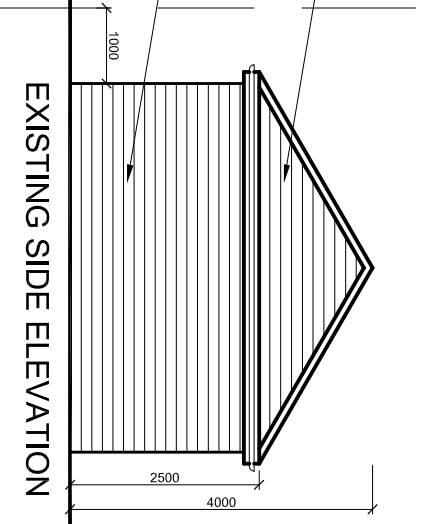

EXISTING SIDE ELEVATION

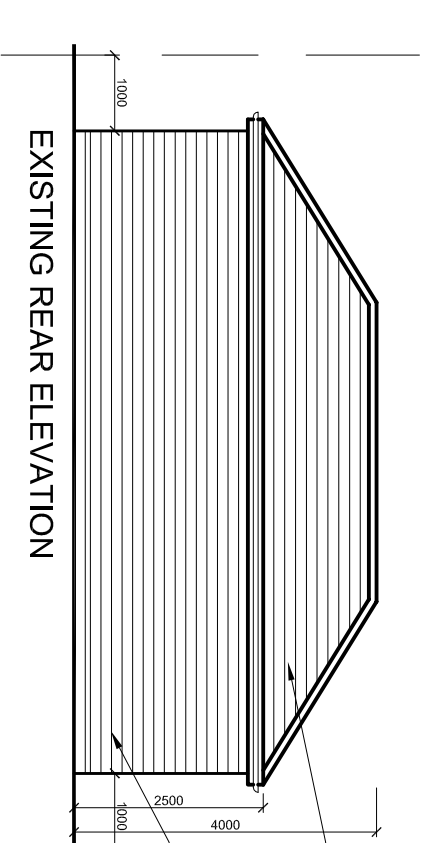

EXISTING REAR ELEVATION

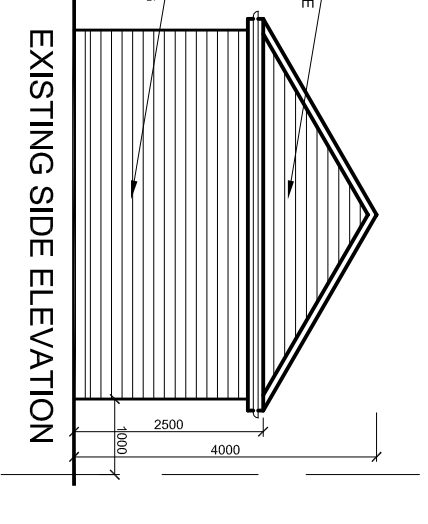

EXISTING SIDE ELEVATION



EXISTING BLOCK PLAN - SCALE 1:200



LOCATION PLAN - SCALE 1:1250

**DAPD**  
Design And Plan  
CONSULTANTS

10 Winborne Avenue  
Chislehurst BR7 6RQ  
020 3004 9238  
07931 931 035  
s.nagpal@dapconsultants.co.uk  
www.dapconsultants.co.uk

project : 6 Roseacre Road  
Welling

drawing title :  
Existing Floor Plans and Elevations

drawn: SN	chkd: SS	date: 15.07.2021
status: <b>Retro. Planning</b>	scale: 1:100@A3	
proj no.: 1743	drg no.: 01	rev no.:

