




PROPOSED FRONT ELEVATION


- profiled concrete tiled roof to match existing roof
  - proposed extension to be built with matching rendered masonry
- Upvc double glazed windows to match existing glazing




PROPOSED REAR ELEVATION

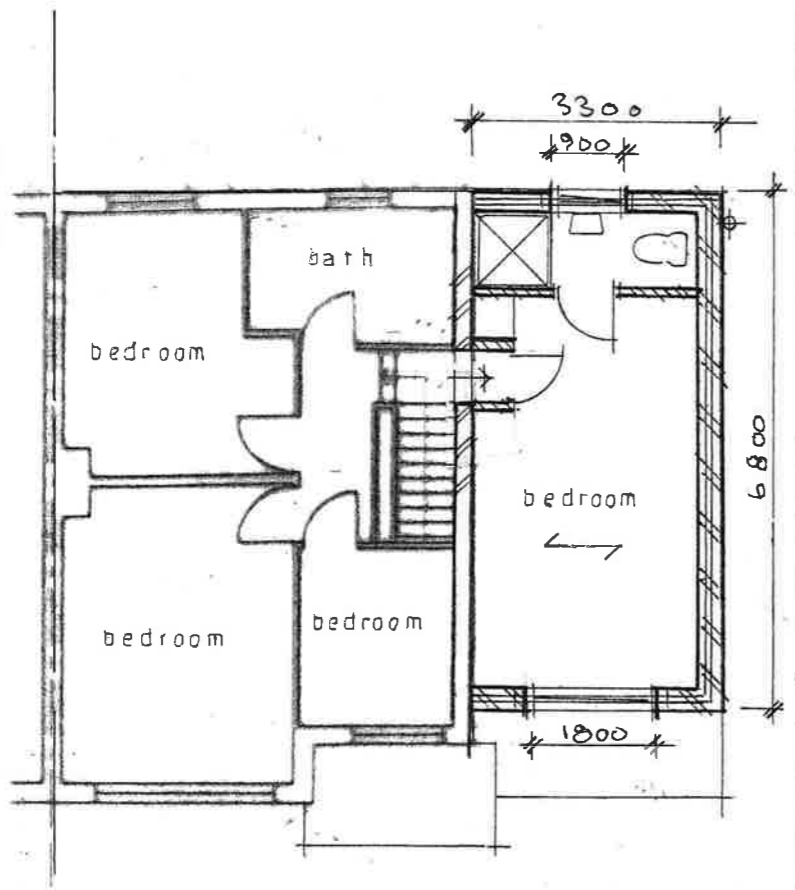

PROPOSED FIRST FLOOR PLAN

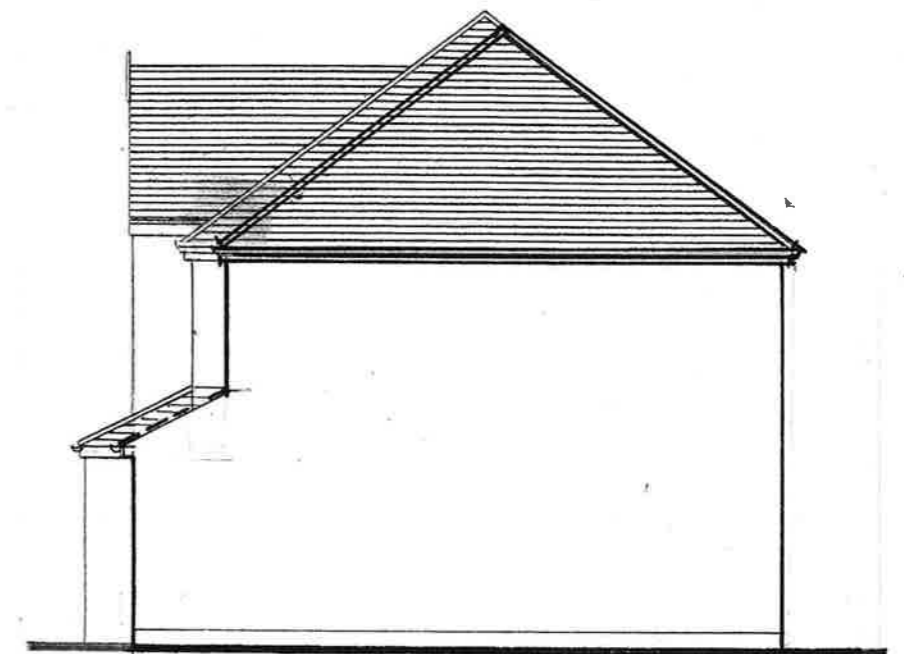

PROPOSED SIDE ELEVATION

 

Scale 1 : 100 @ A3 paper size

Job:	<b>7 STAPLETON ROAD BEXLEYHEATH KENT DA7 5QE</b>	Date: Jul. 2021
Drawing No. PP/03	<b>ARCHITECTURAL SERVICES</b>	Scale: 1:100
Mobile: 07400 444 070		