


EXISTING ROOF PLAN

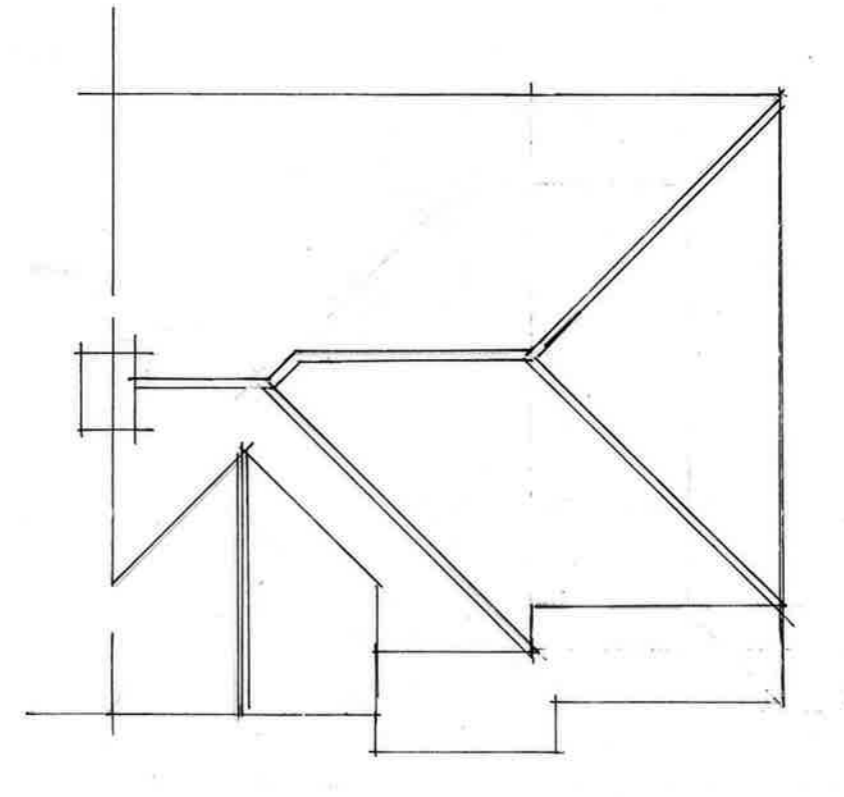

PROPOSED ROOF PLAN



Scale 1 : 100 @ A3 paper size

Job:	7 STAPLETON ROAD BEXLEYHEATH KENT DA7 5QE	Date: Jul. 2021
Drawing No. PP/04	ARCHITECTURAL SERVICES	Scale: 1:100
	Mobile: 07400 444 070	