




CLIENT2a Kew Terrace
Glasgow
G12 0TD

ISSUE 03/09/2021 DRAWN BY lain Ritchie

Front Elevation

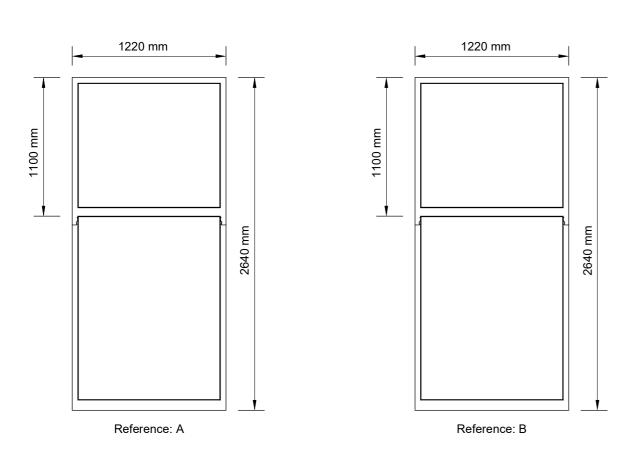

scale 1:30 @ A3







CLIENT2a Kew Terrace
Glasgow
G12 0TD


ISSUE 03/09/2021 DRAWN BY Iain Ritchie

Rear Elevation

1000

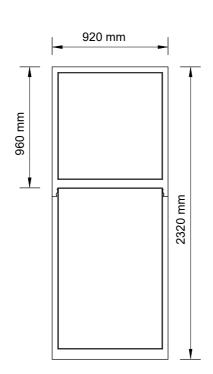

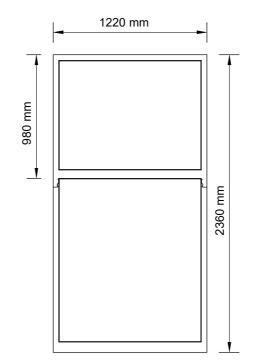


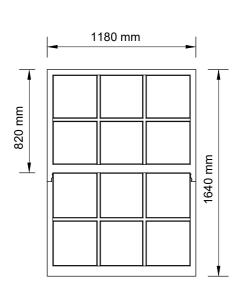

880 mm

1680 mm

700 mm

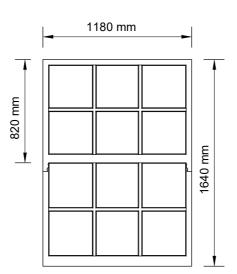

Exterior of windows will be painted to match existing finish.

All windows will be fitted with a 4/12/4 low E gas filled unit to achieve a 'U' value of 1.4.

Windows will be manufactured in traditional ropes & weights, NOT spiral balances.