




Indicative Floor Plan - Scale 1:100

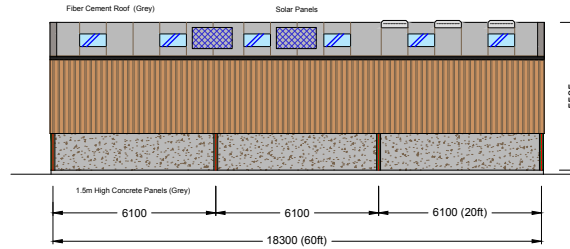


West Elevation - Scale 1:100

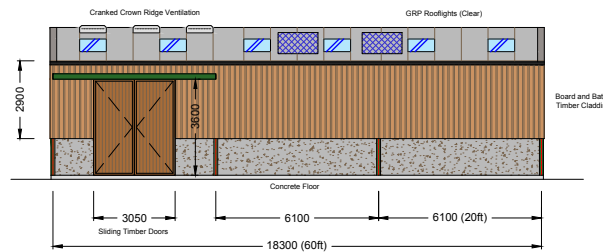


East Elevation - Scale 1:100

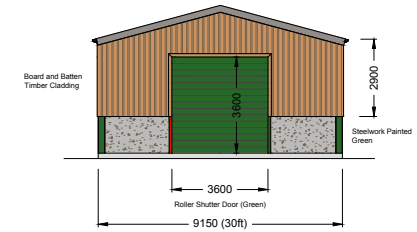



South Elevation - Scale 1:100

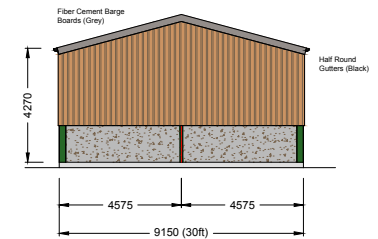

North Elevation - Scale 1:100

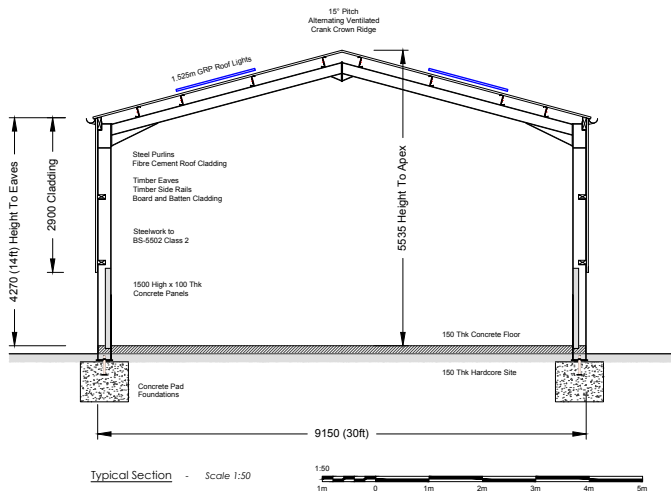

Typical Section - Scale 1:50

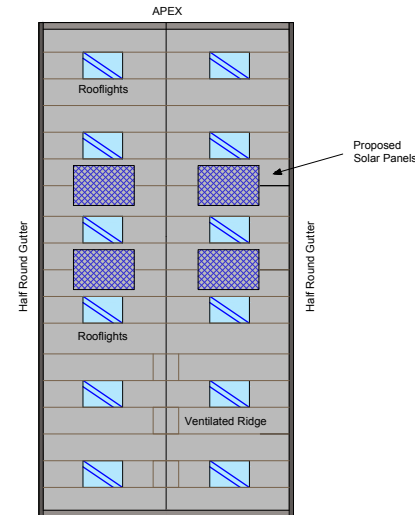 

Roof Plan - Scale 1:100

Ian Rutherford
Surveying

Tel: 07778519744
Email: ian@irsurveying.co.uk

Customer: Mrs. Yasmin McGrady

Title: PROPOSED SHED -
Section, Roof Plan, Floor
Plan and Elevations.

Site Address:
West Steading, Nunriding Steads
Nunriding Hall, Morpeth, NE61 3QS

Drawing No. JR215 - 04A

Scale: Noted (A1)

Date: 26.08.2021

Drawn By: Ian Rutherford

Check all critical construction dimensions. Unless specified otherwise, all structural elements to be confirmed by a certified structural engineer. Building regulations approval required prior to construction to ensure standards are met. Drawing remains the property of Ian Rutherford Surveying.