




**Note:**  
ALL DIMENSIONS TO BE CHECKED ON SITE FOR ANY DISCREPANCIES TO BE NOTIFIED PRIOR TO COMMENCEMENT OF WORK.

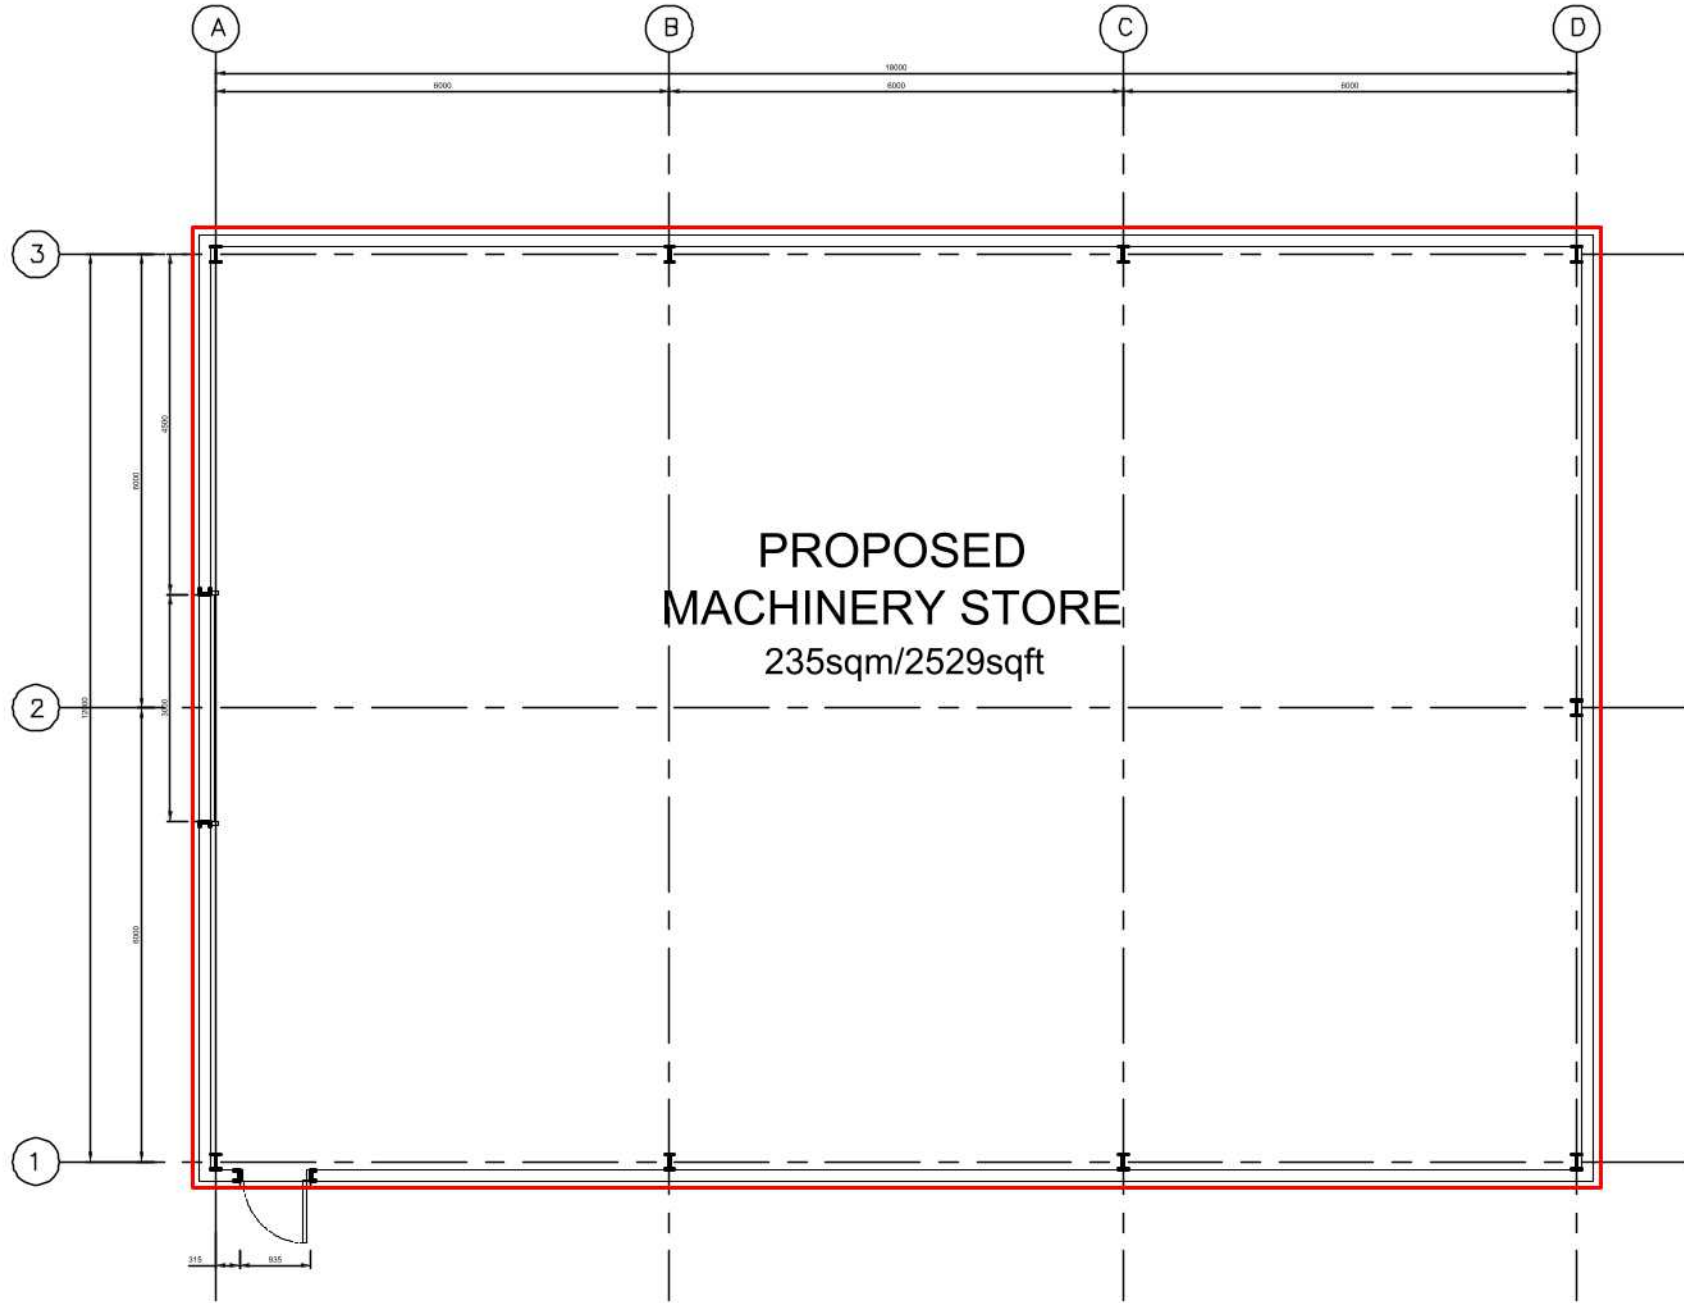

**Proposed Building Plan**  
Scale 1:100 GROUND FLOOR

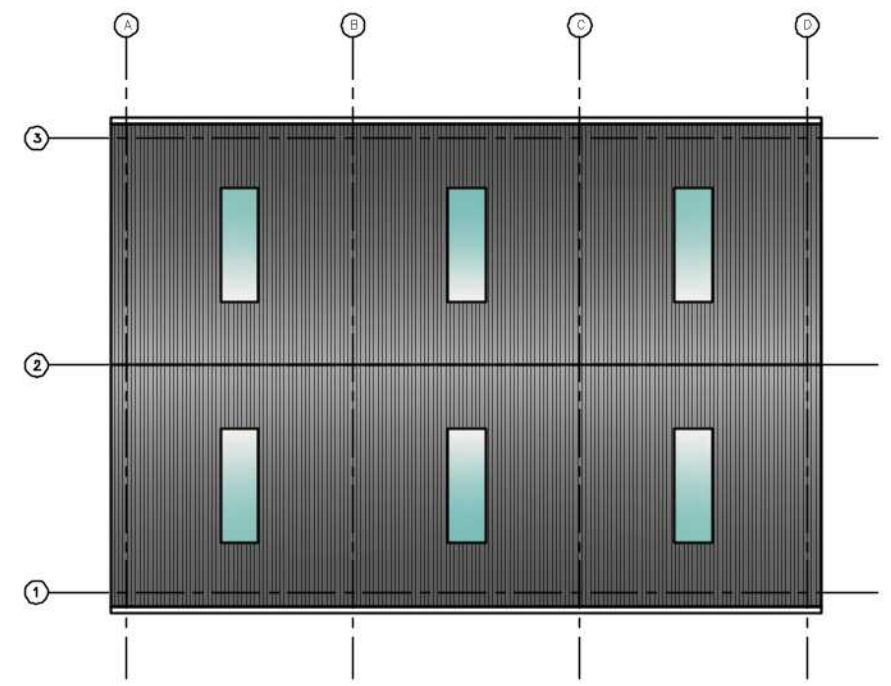

**Proposed Roof Plan**  
Scale 1:200

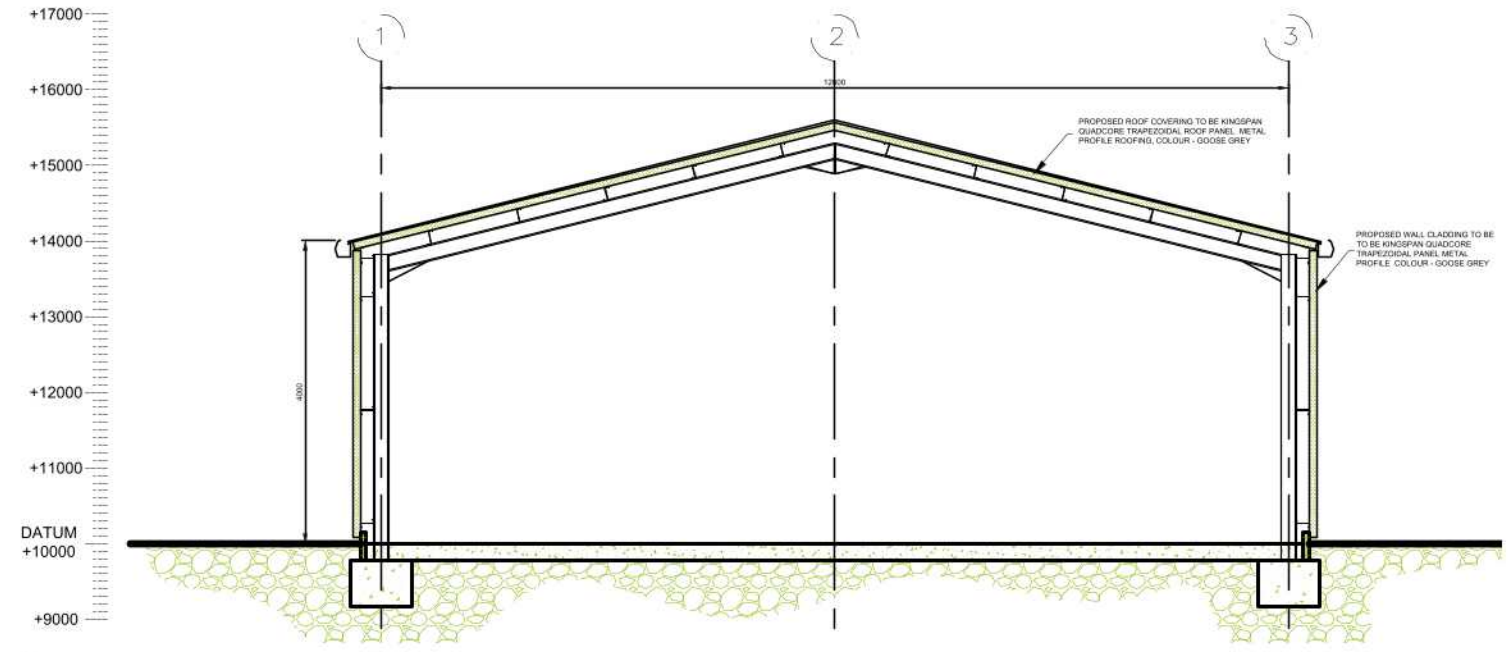

**Proposed Typical Section**  
Scale 1:100

Date	Rv	Note
14/09/21	A	DWG REVISED @ TERRAQUEST REQUEST

**bsa** **BARRIE SIMONS & ASSOCIATES**  
90 South Street Exeter EX1 1EN  
t: 01392 271173 - f: 01392 428026  
e: info@bsa-exe.co.uk - w: bsa-exe.co.uk

architecture - building surveying - interior design - project management

Client  
**Mrs H Cutler**

Job Title  
**Proposed Barn Site  
Land North of Clyst William Cross  
Plymtree, Cullompton, EX15 2LQ**

Drawing Title  
**PLANNING - PROPOSED  
Building Plans & Section**

Scale 1/100 & 1/200 @ A3	Drawn by <b>BC/JN</b>
Date <b>06/09/21</b>	Checked by -/-

Drawing No. <b>2258/21/011</b>	Rev <b>A</b>
-----------------------------------	-----------------