



**Note:**  
ALL DIMENSIONS TO BE CHECKED ON SITE FOR ANY DISCREPANCIES TO BE NOTIFIED PRIOR TO COMMENCEMENT OF WORK.

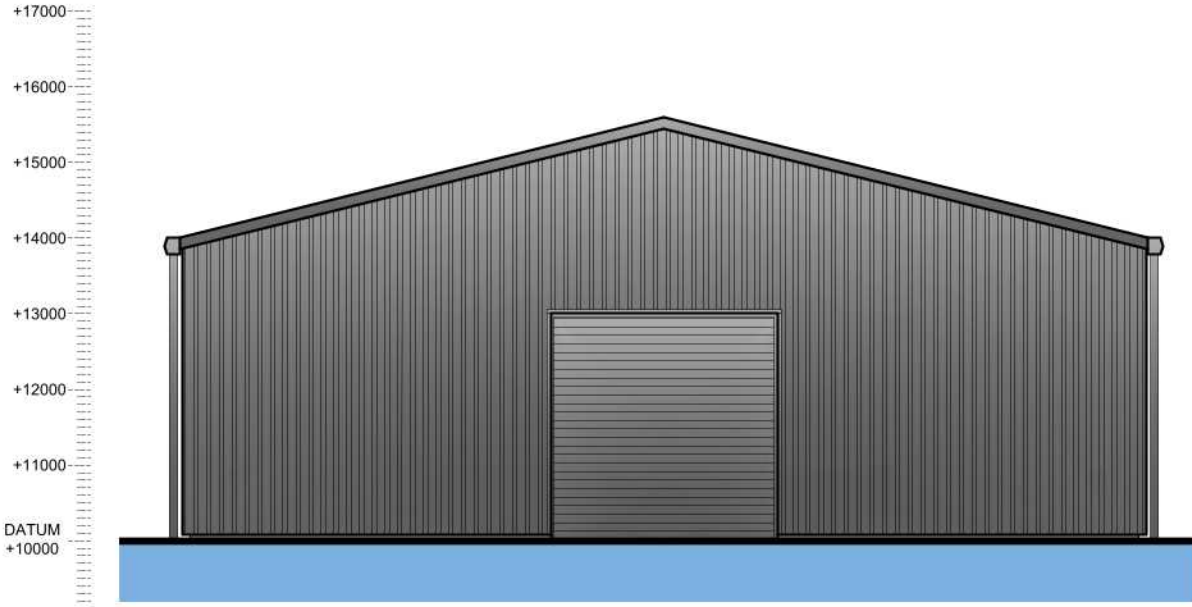


**Proposed Front Elevation**  
Scale 1:100

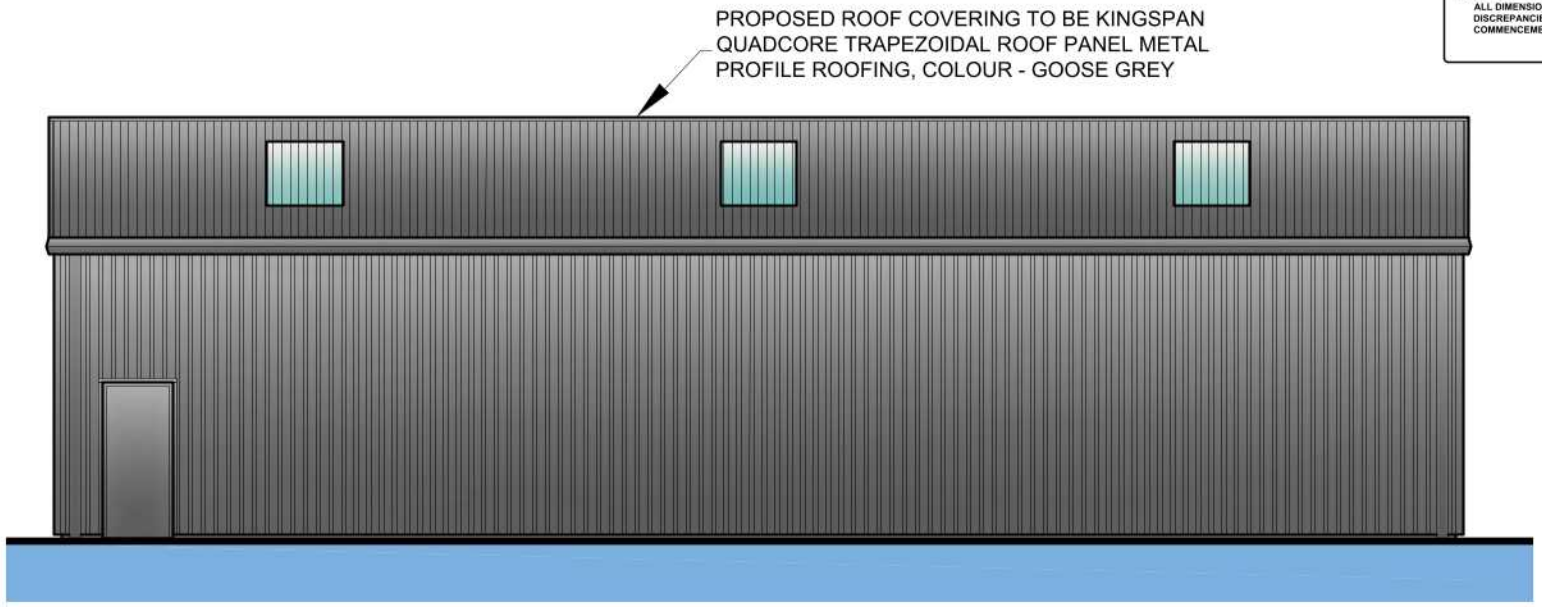

**Proposed Side Elevation**  
Scale 1:100


PROPOSED ROOF COVERING TO BE KINGSPAN QUADCORE TRAPEZOIDAL ROOF PANEL METAL PROFILE ROOFING, COLOUR - GOOSE GREY

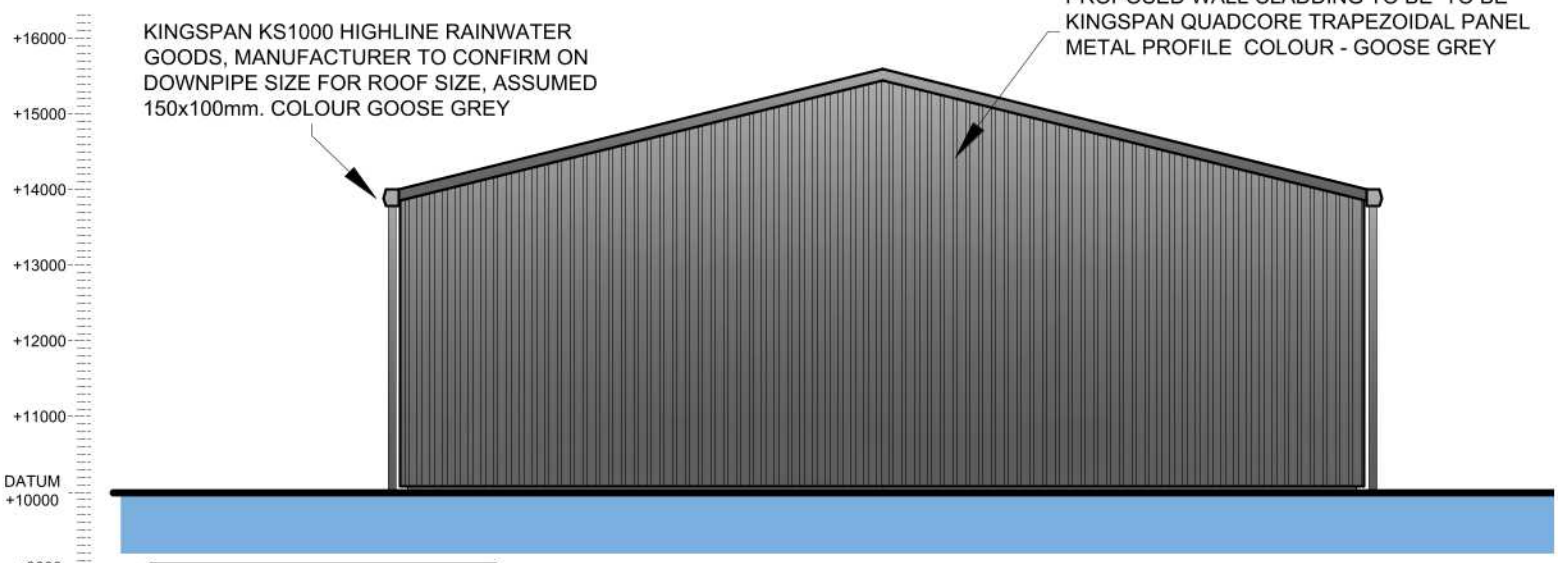

**Proposed Rear Elevation**  
Scale 1:100

KINGSPAN KS1000 HIGHLINE RAINWATER GOODS, MANUFACTURER TO CONFIRM ON DOWNPIPE SIZE FOR ROOF SIZE, ASSUMED 150x100mm. COLOUR GOOSE GREY

PROPOSED WALL CLADDING TO BE TO BE KINGSPAN QUADCORE TRAPEZOIDAL PANEL METAL PROFILE COLOUR - GOOSE GREY

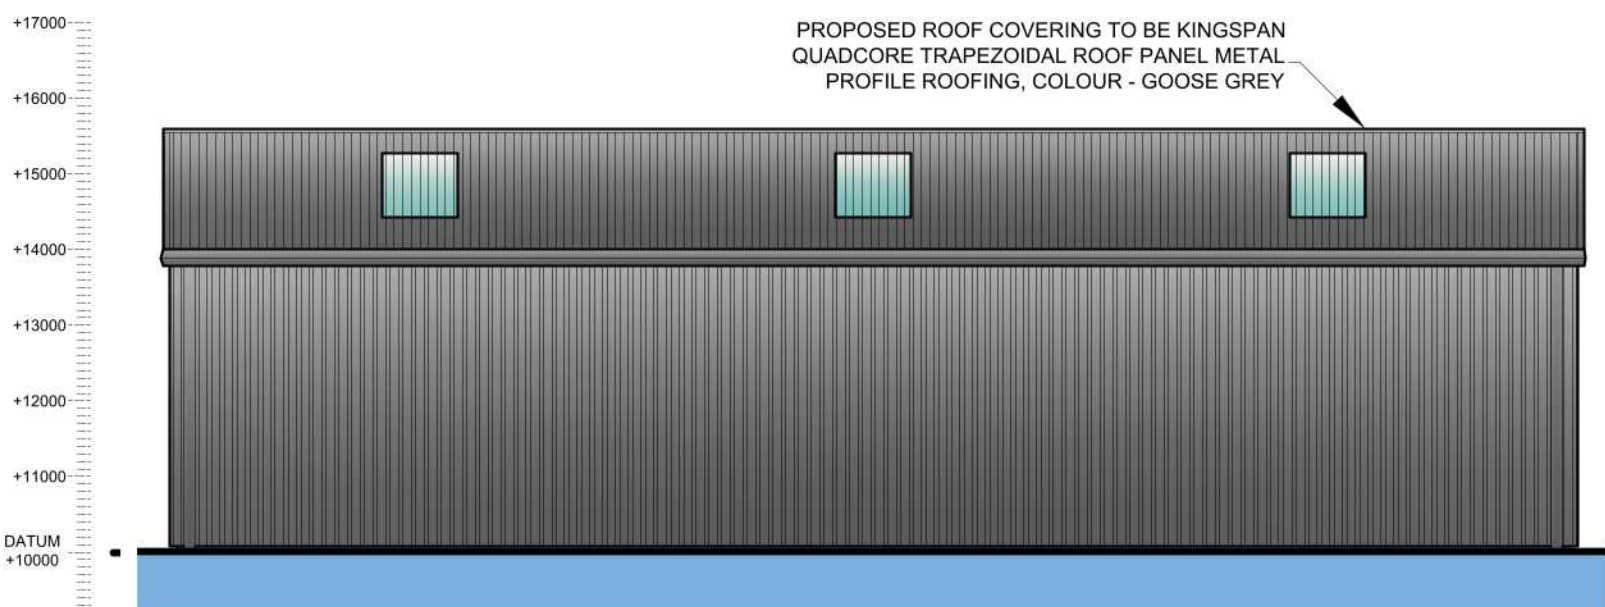

**Proposed Side Elevation**  
Scale 1:100

PROPOSED ROOF COVERING TO BE KINGSPAN QUADCORE TRAPEZOIDAL ROOF PANEL METAL PROFILE ROOFING, COLOUR - GOOSE GREY

Date	Rv	Note

**bsa** **BARRIE SIMONS & ASSOCIATES**  
 90 South Street Exeter EX1 1EN  
 t: 01392 271173 - f: 01392 428026  
 e: info@bsa-exe.co.uk - w: bsa-exe.co.uk  
 architecture - building surveying - interior design - project management

Client  
**Mrs H Cutler**

Job Title  
**Proposed Barn Site  
Land North of Clyst William Cross  
Plymtree, Cullompton, EX15 2LQ**

Drawing Title  
**PLANNING - PROPOSED  
Building Elevations**

Scale  
1/100 & 1/200 @ A3  
 Drawn by **BC/JN**  
 Date **06/09/21**  
 Checked by **-/-**

Drawing No.  
**2258/21/012**  
 Rev  
**-**

