



n.e. (rear)

s.e.


ELEVATIONS AS EXISTING 1:100

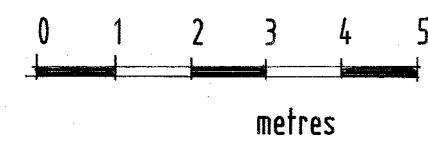

n.w.

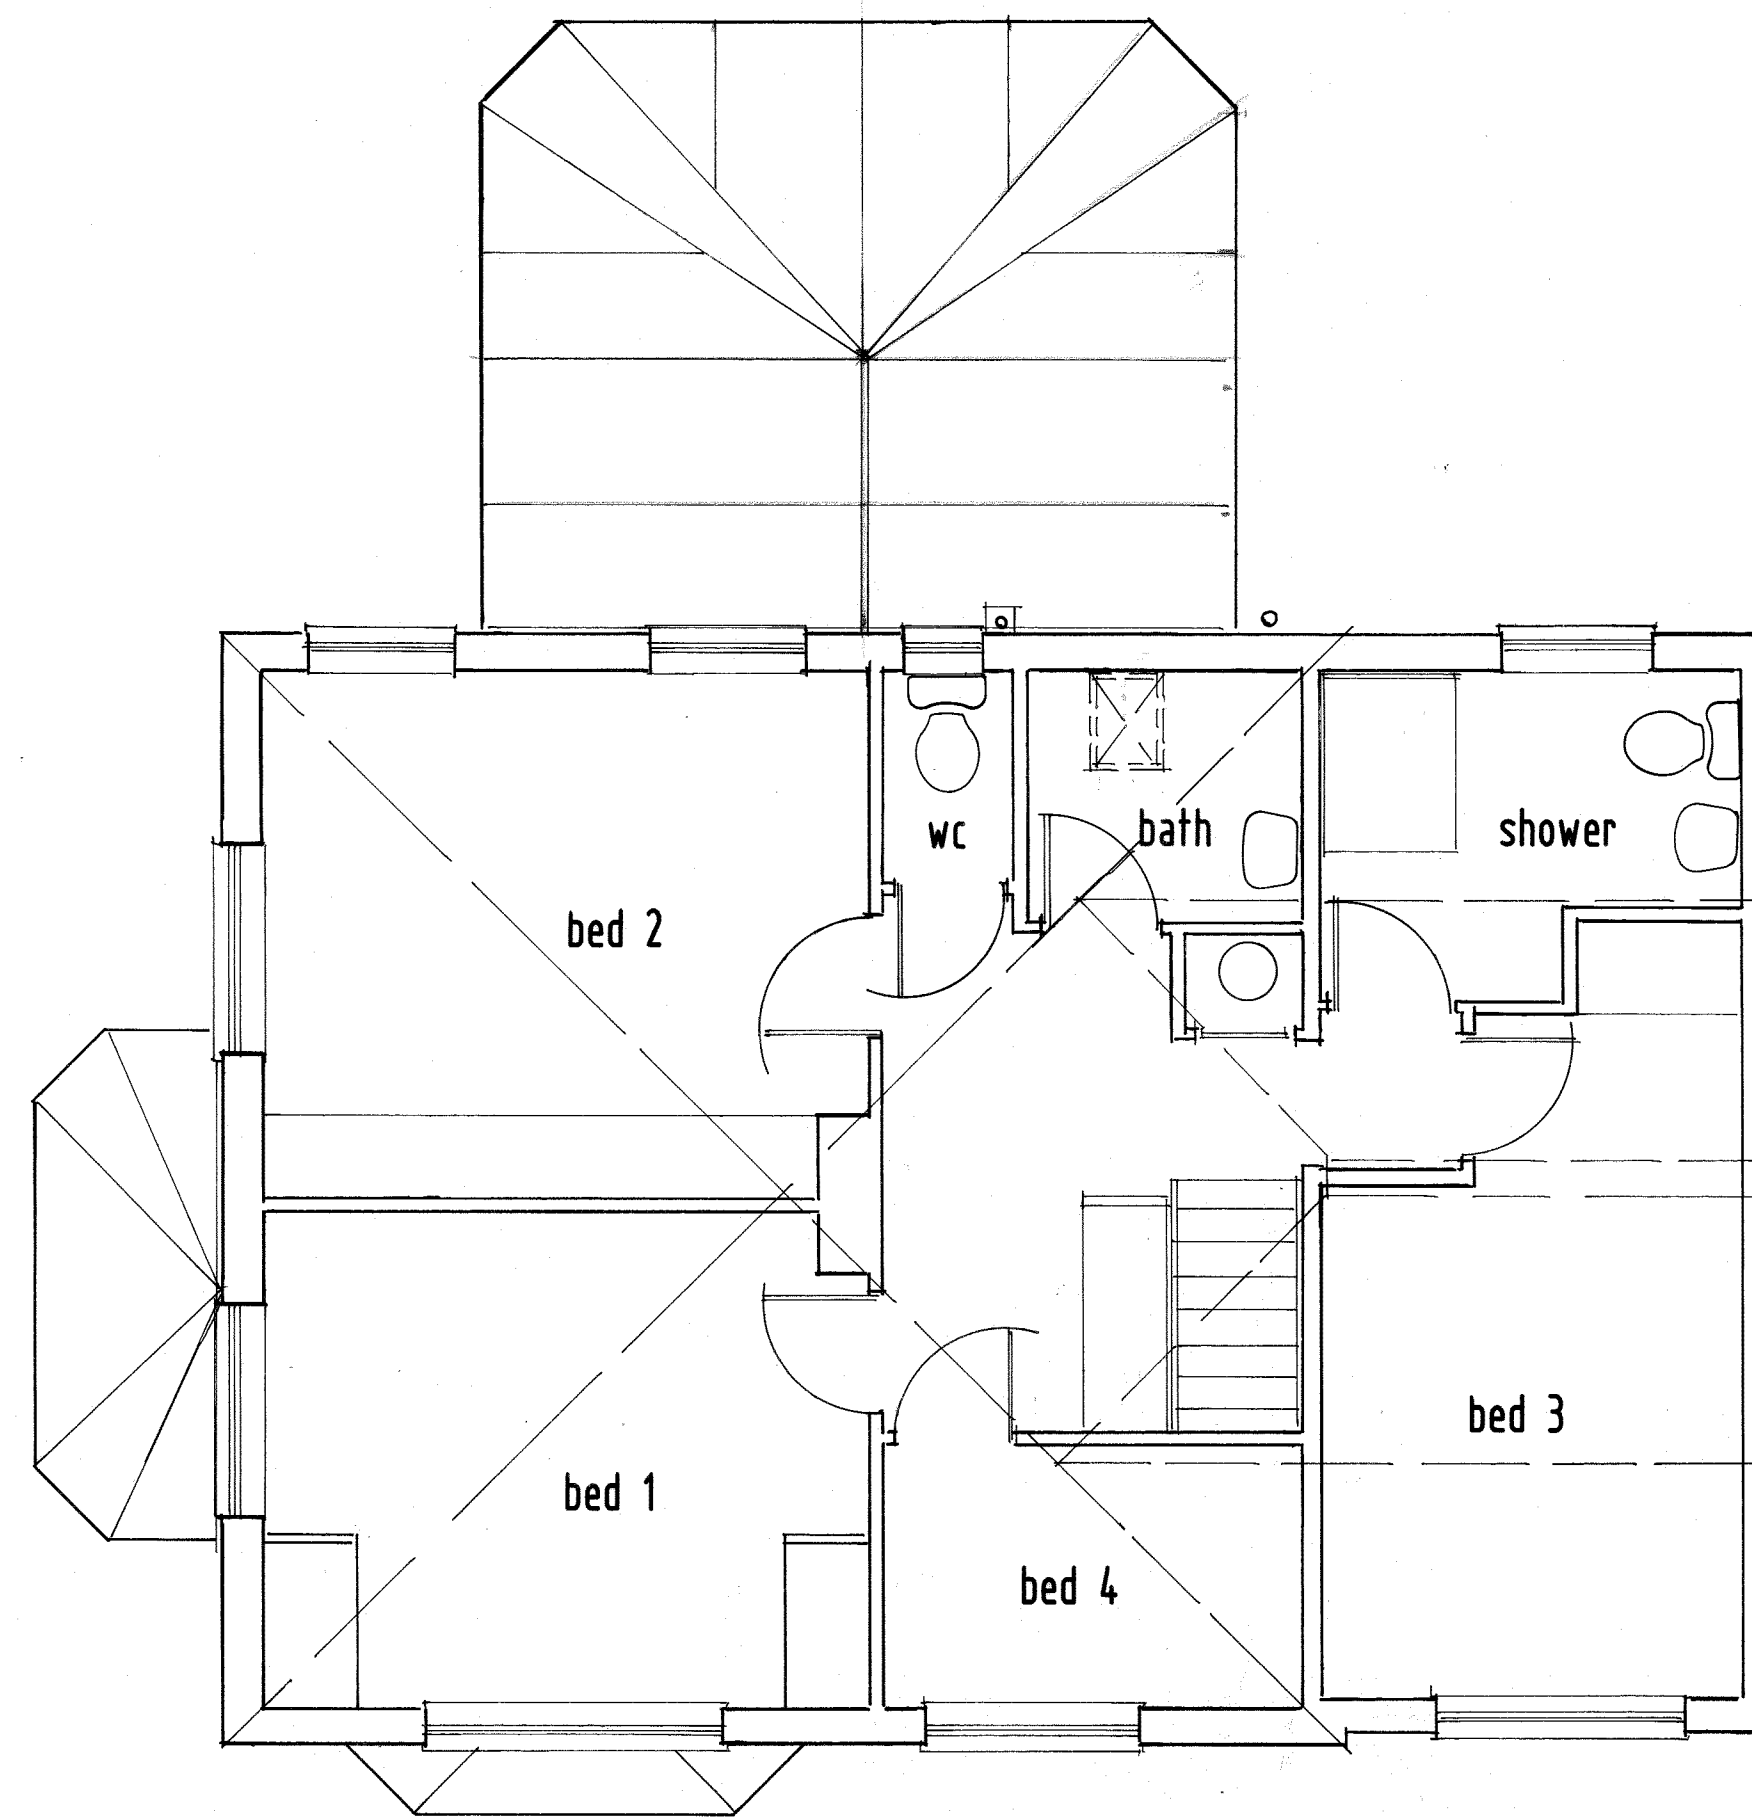

FIRST FLOOR PLAN AS EXISTING 1:50

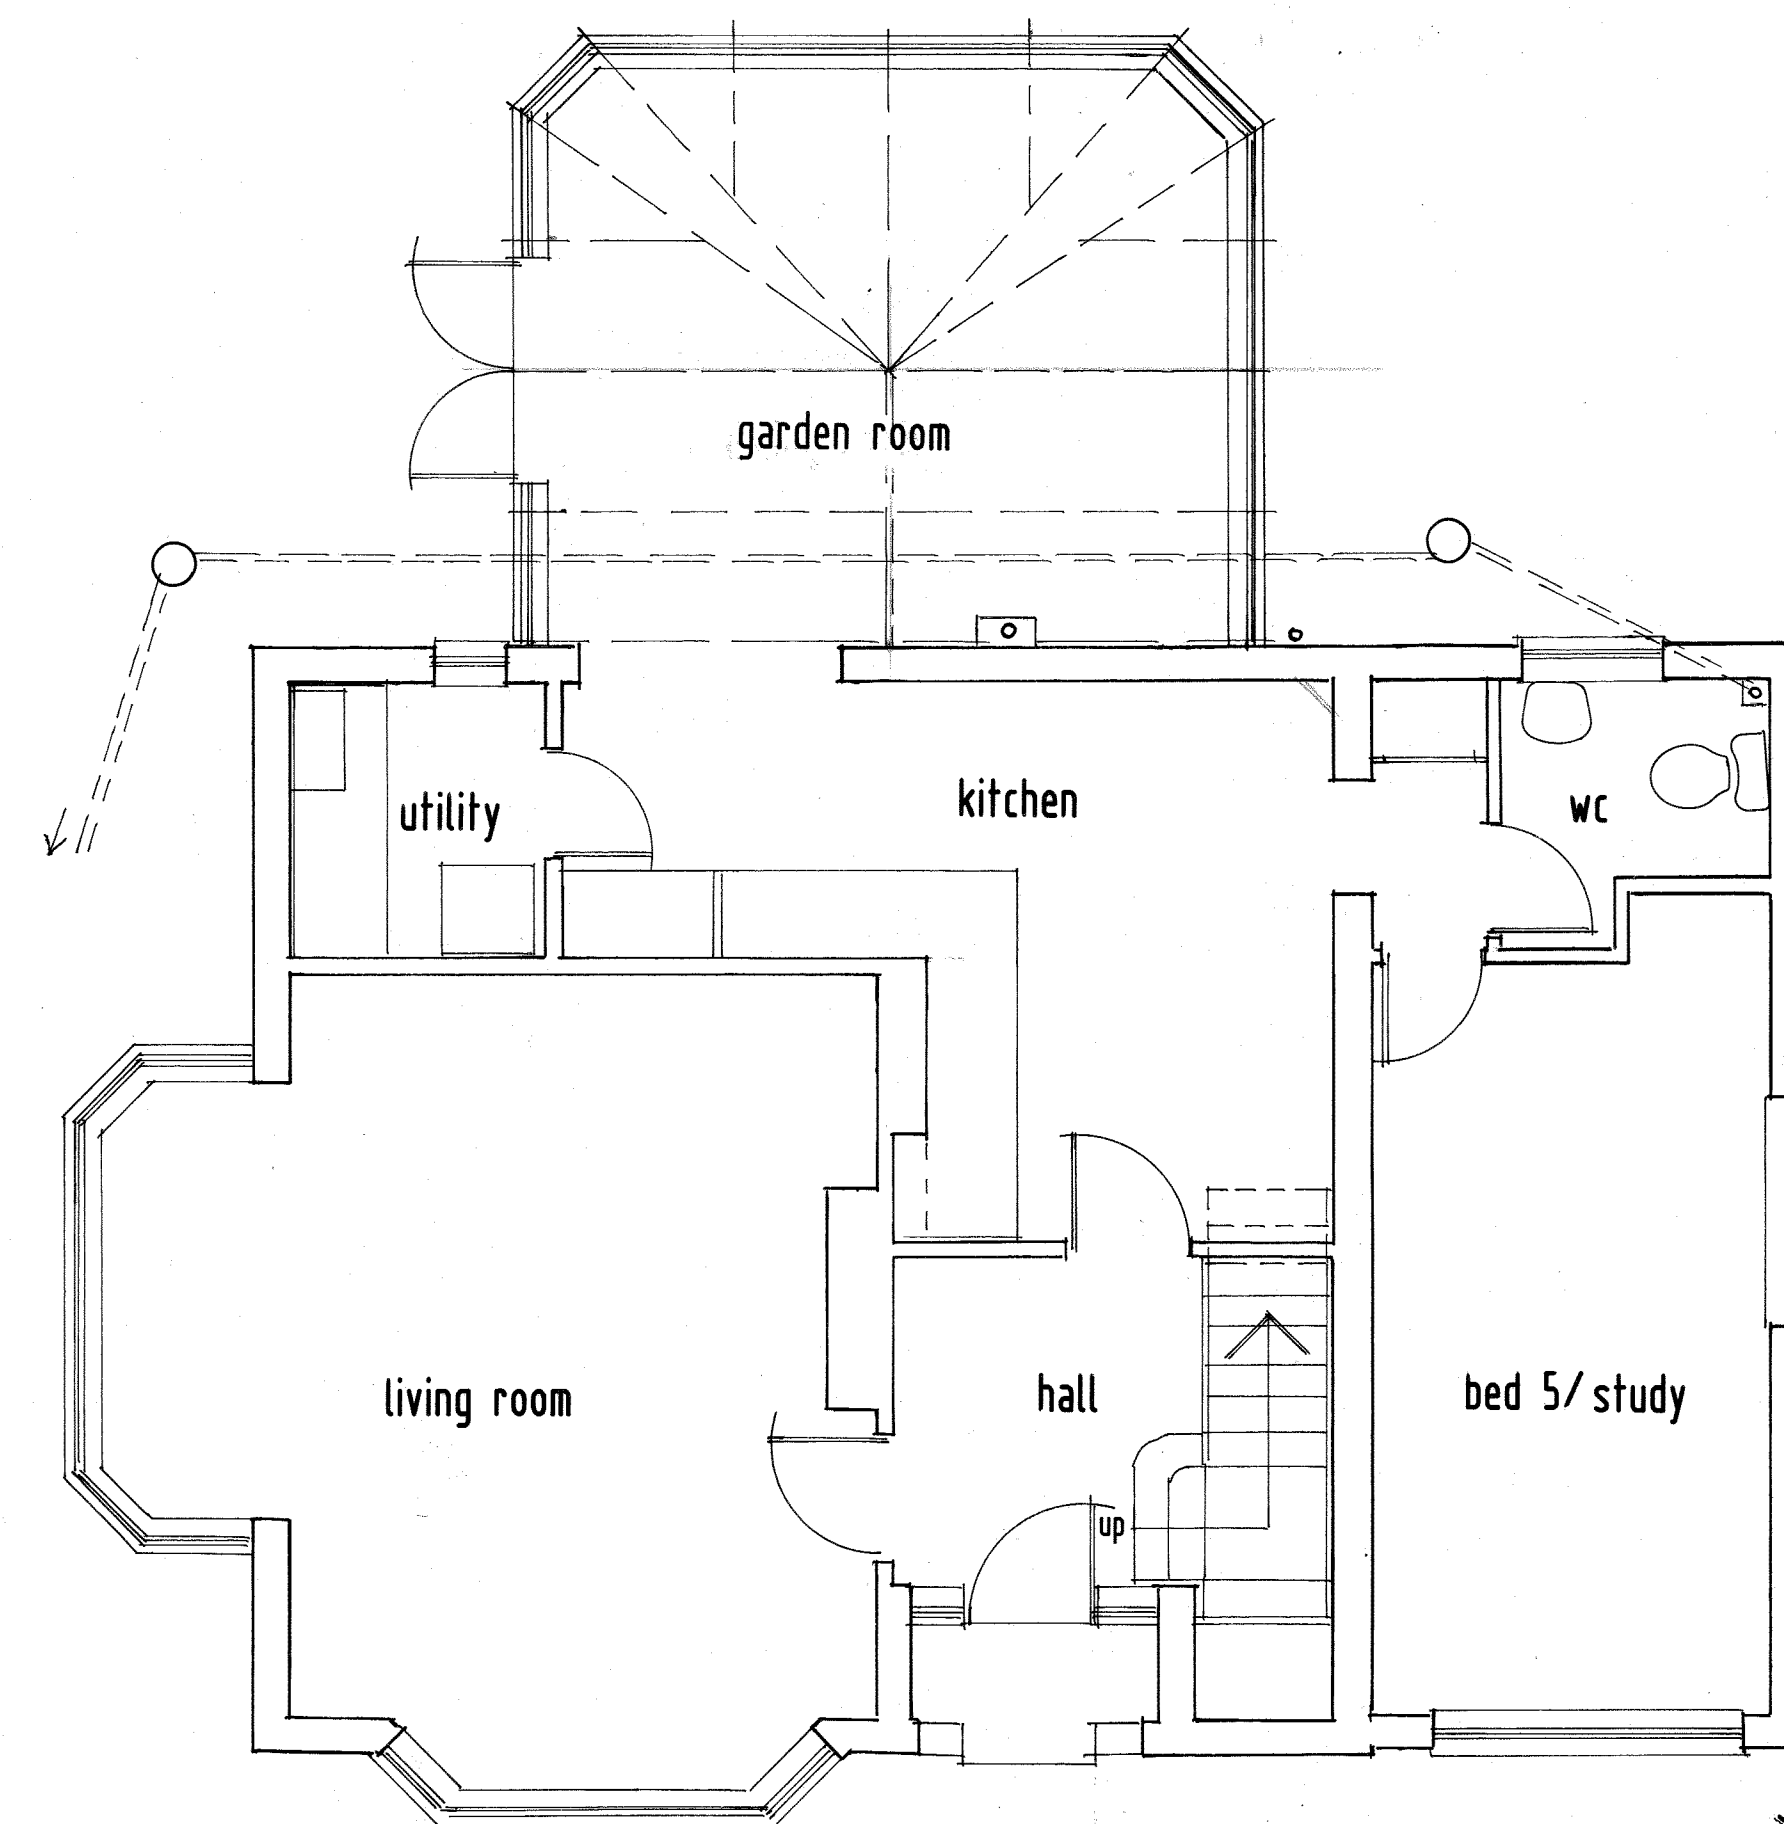

GROUND FLOOR PLAN AS EXISTING 1:50



N.B. All Dimensions Must Be Checked On Site By Building Contractor And Not Scaled.

# Silver Trees, Sandleheath

SURVEY AS EXISTING

DWG. NO. 2156/2

SCALE as shown (A1)

DATE august 2021

**Richard Ashton R.I.B.A.**  
Chartered Architect

42 Wimborne St. Giles  
Nr. Wimborne  
Dorset  
BH21 3NF  
Tel: 01725 517694

