




Proposed Ground Floor  
1 : 50

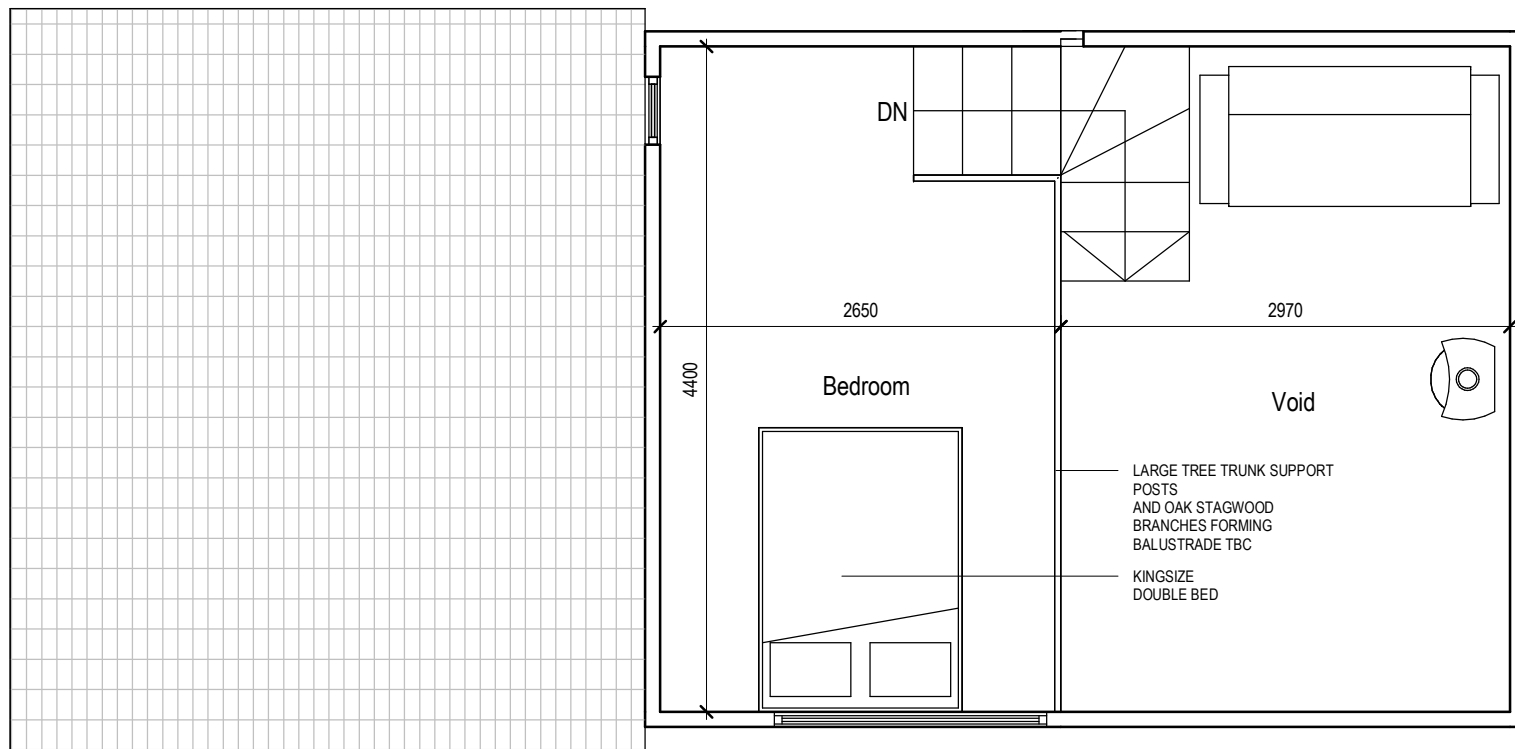


Proposed First Floor  
1 : 50

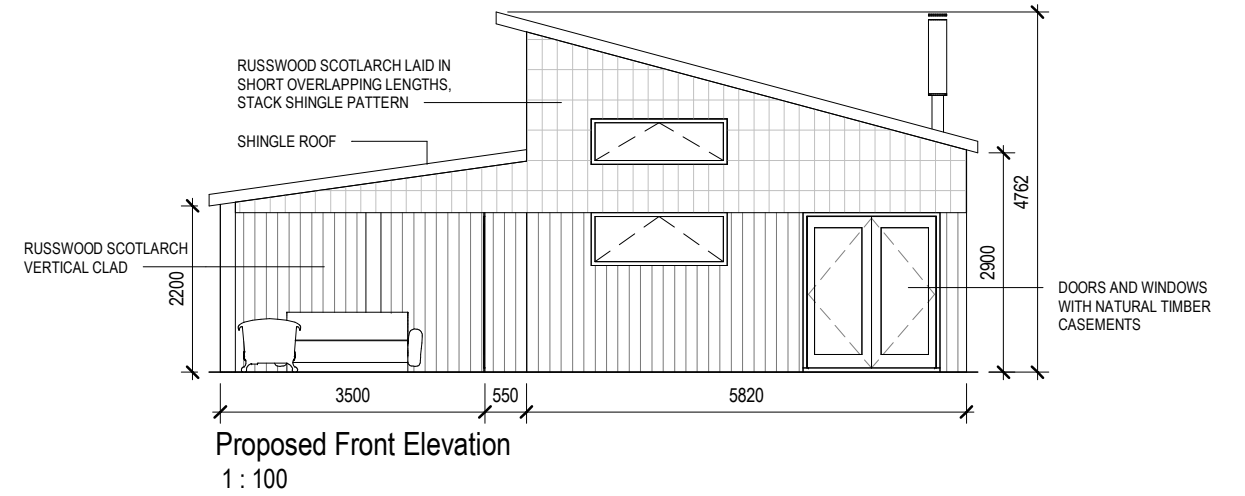

Proposed Front Elevation  
1 : 100

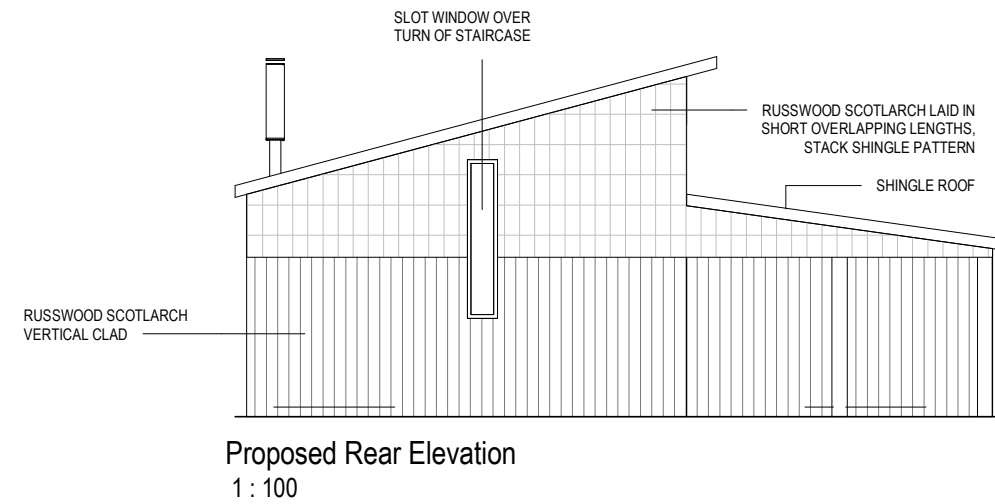

Proposed Rear Elevation  
1 : 100

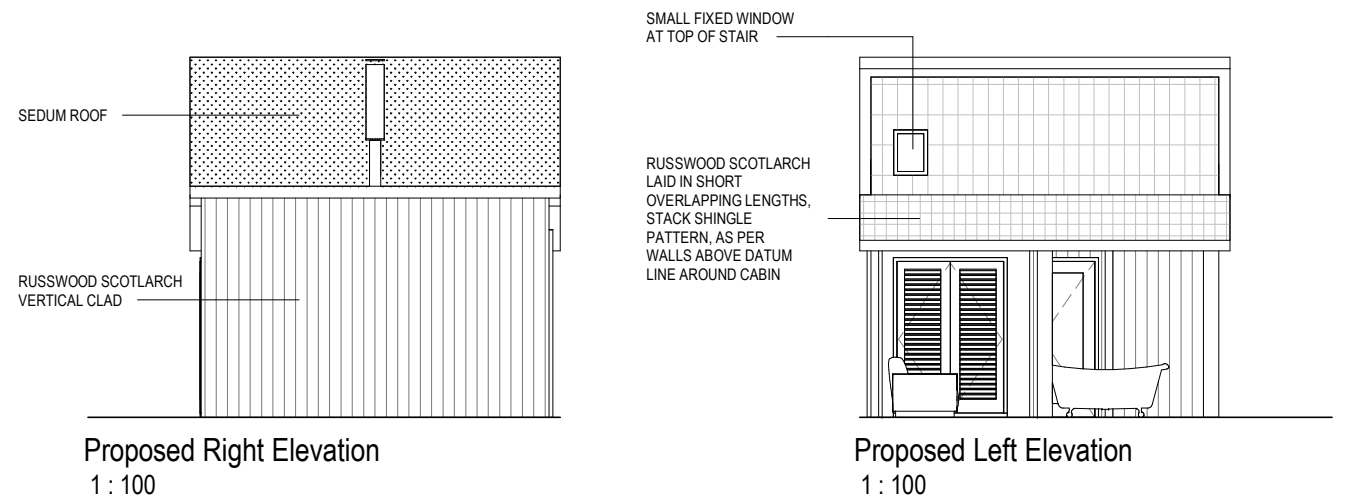

Proposed Right Elevation  
1 : 100

Proposed Left Elevation  
1 : 100

13 Eelmoor Road,  
Farnborough, Hampshire,  
GU14 7QN  
W: [www.leisuredesignprojects.com](http://www.leisuredesignprojects.com)  
T: +44 (0)1252 561060  
E: [sales@leisuredesignprojects.com](mailto:sales@leisuredesignprojects.com)

**NOTES:**  
This drawing is copyright. Figured dimensions take preference.  
All dimensions to be checked on site and any discrepancy or variation reported before proceeding.

REV	DESCRIPTION	DATE	CLIENT:	STATUS:
			ACTON CHASE, OLD FELTON FARM, FELTON, MORPETH NORTHUMBERLAND, NE65 9NS	-
			SHEET NAME: PROPOSED WOODLAND CHASE CABIN	SCALE @ A3: As indicated
				DATE: 15.09.2021
				DRAWN: Y.C
				CHECKED: J.D
				PROJECT NO: -
				DRAWING NO: 001
				REVISION: