


New building
replaces 2x Pods

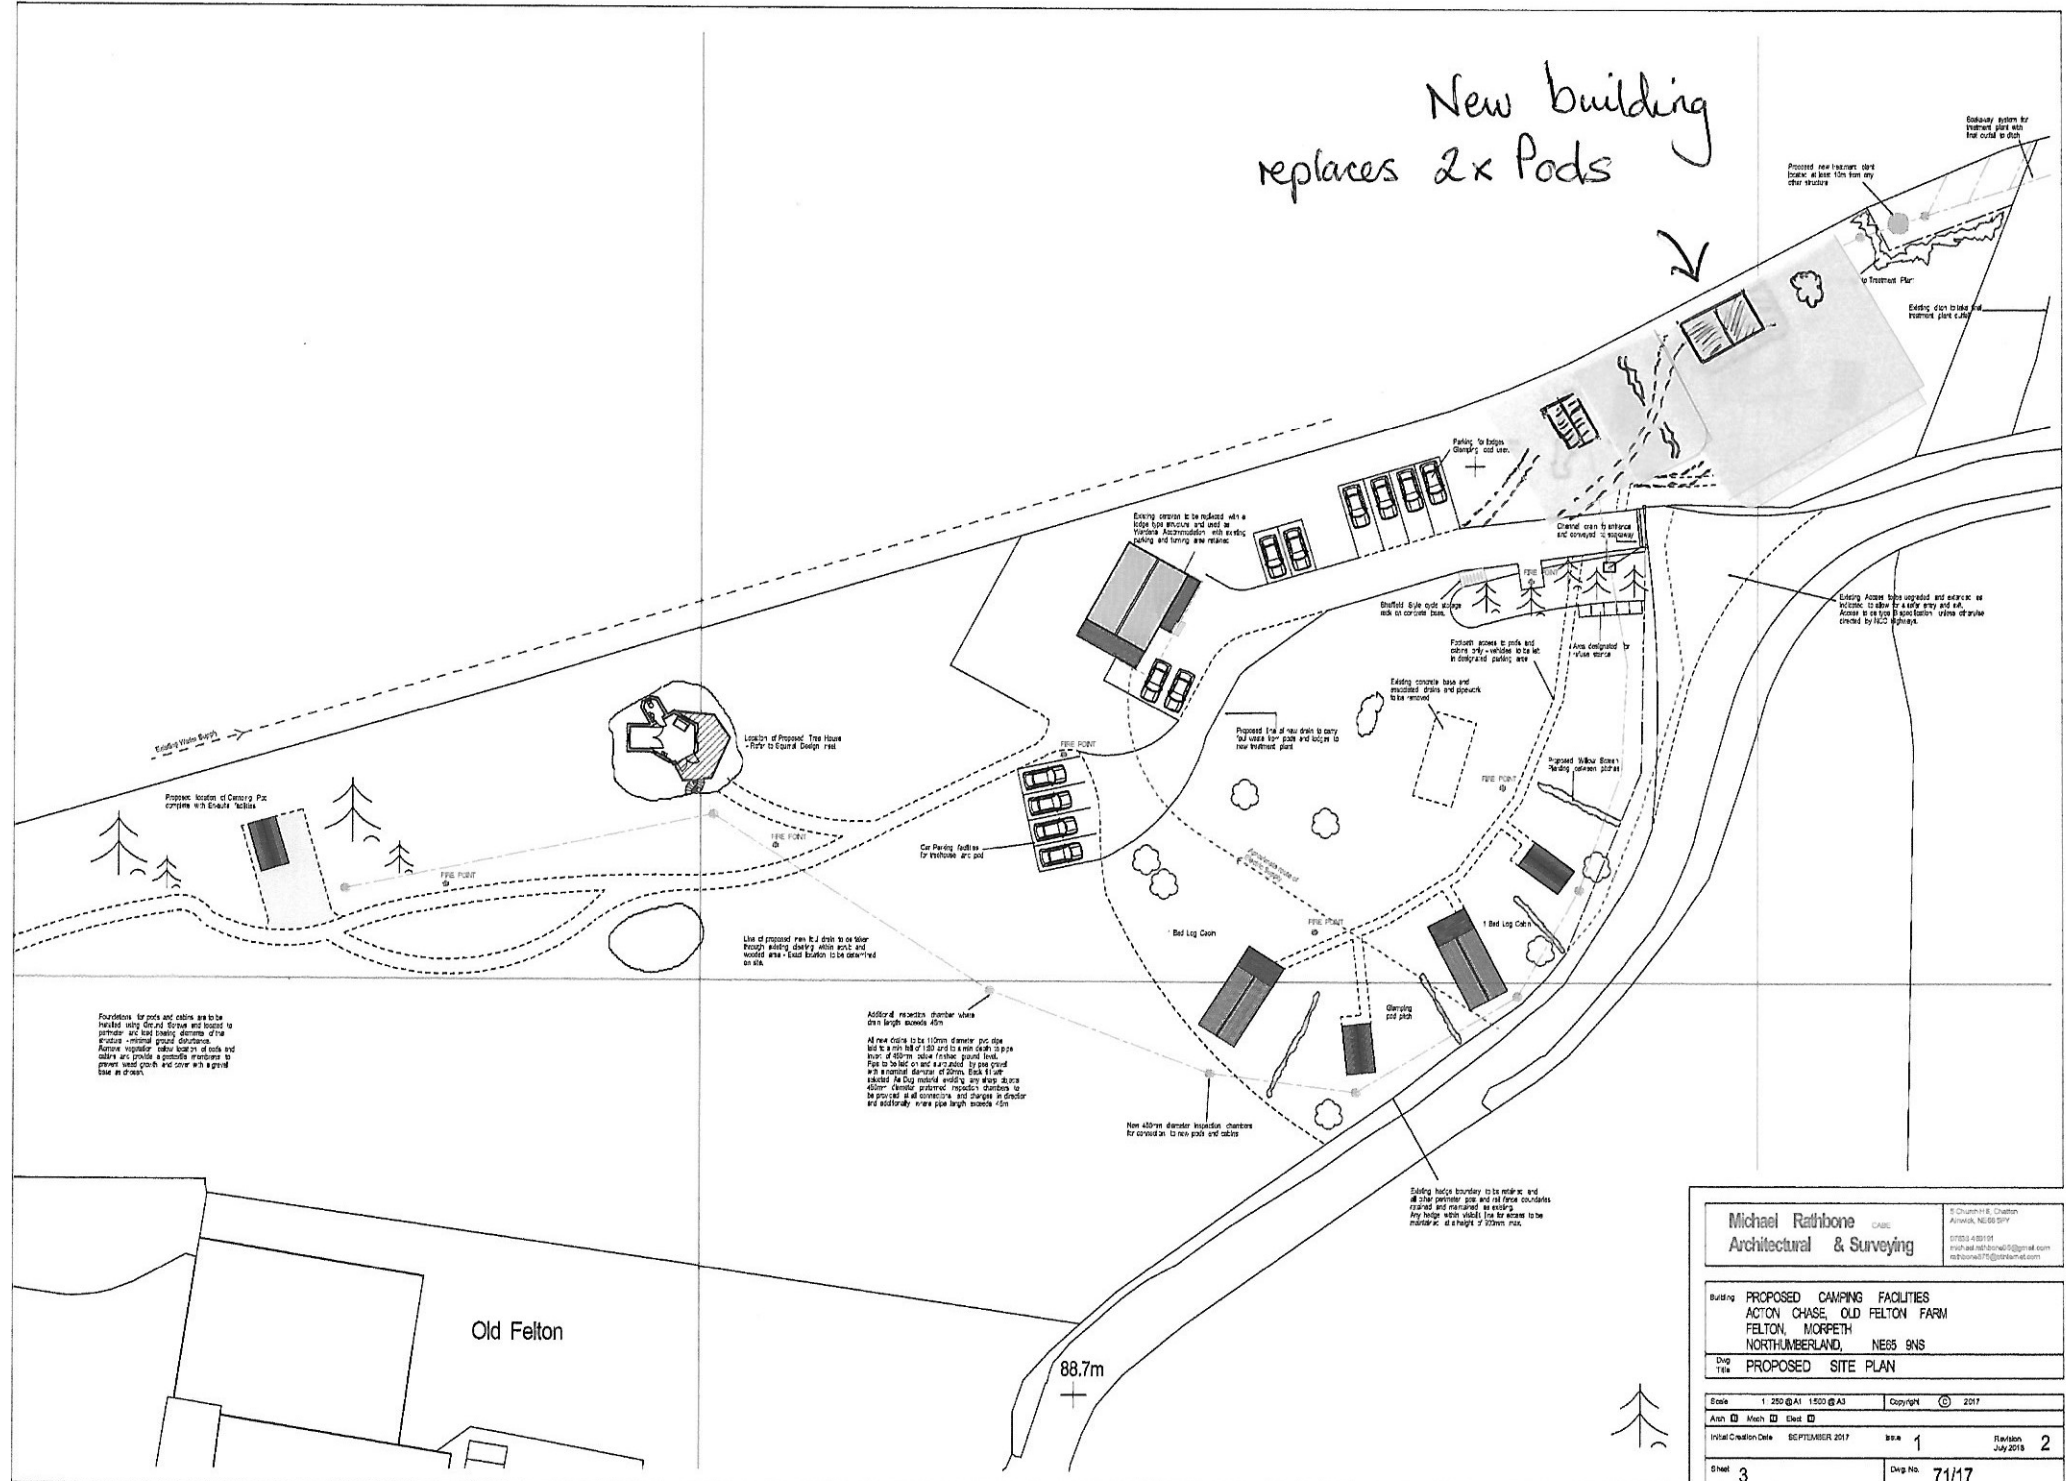

Michael Rathbone ARCH Architectural & Surveying		CASE: 2 Clunmill B, Clunton Ayrwick, NE65 5DQ 01535 430101 info@mrathbone.co.uk mrathbone17@gmail.com	
Building: PROPOSED CAMPING FACILITIES ACTION CHASE, OLD FELTON FARM FELTON, MORPETH NORTHUMBERLAND, NE65 9NS			
Dwg Title: PROPOSED SITE PLAN			
Scale: 1:250 @ A1, 1:500 @ A3		Copyright © 2017	
Arch: [] Meth: [] Elec: []			
Initial Creation Date: SEPTEMBER 2017		Issue: 1	Revision: July 2018 2
Sheet: 3		Dwg No: 71/17	