



South Elevation

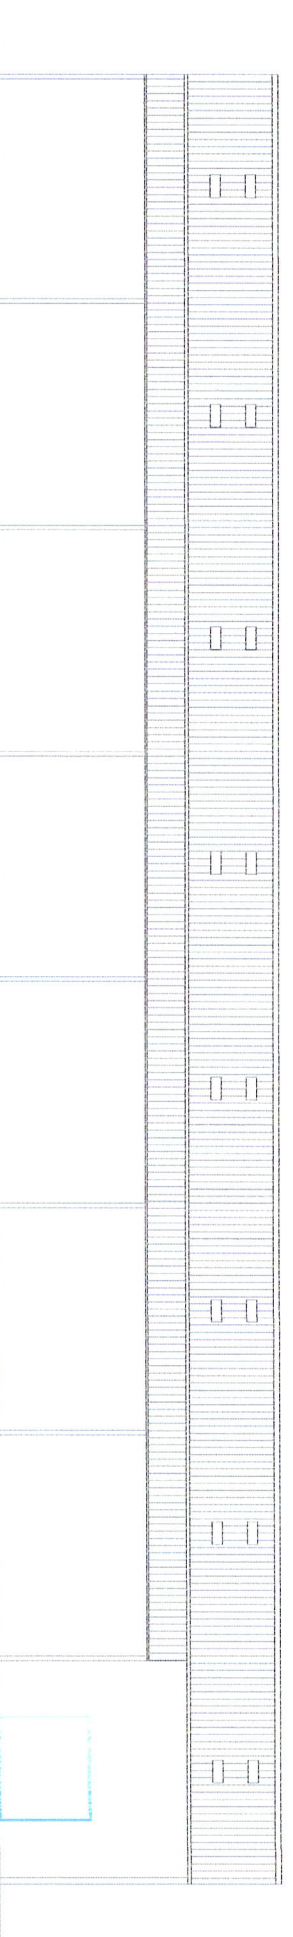


North Elevation

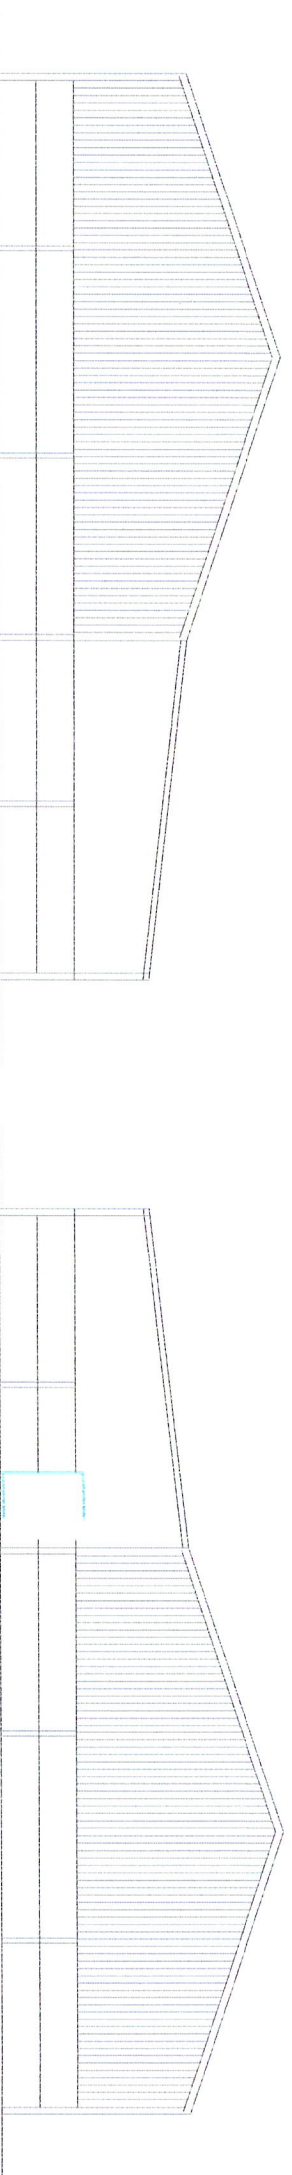


East Elevation

West Elevation


Existing Elevations
Scale 1:200 @ A3

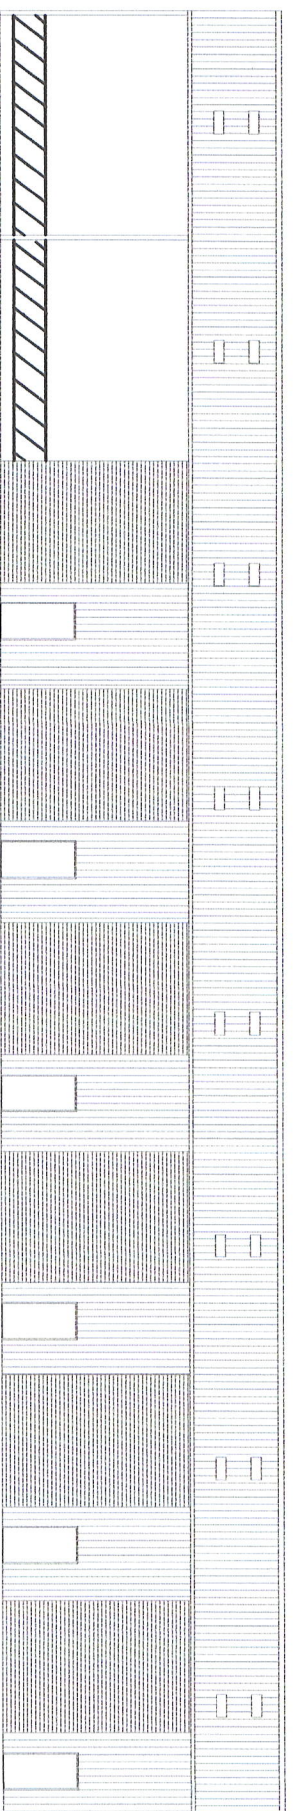

South Elevation

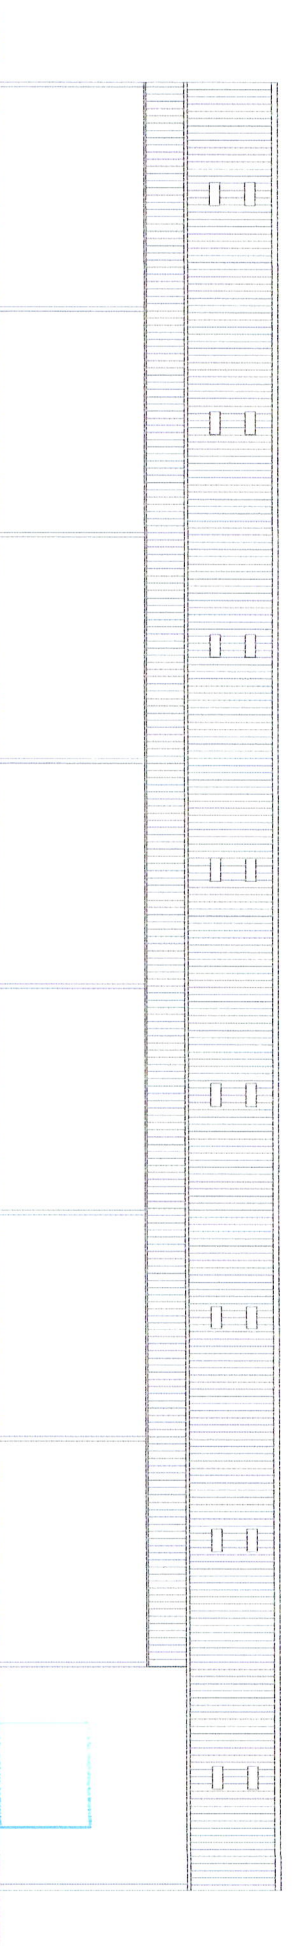

North Elevation

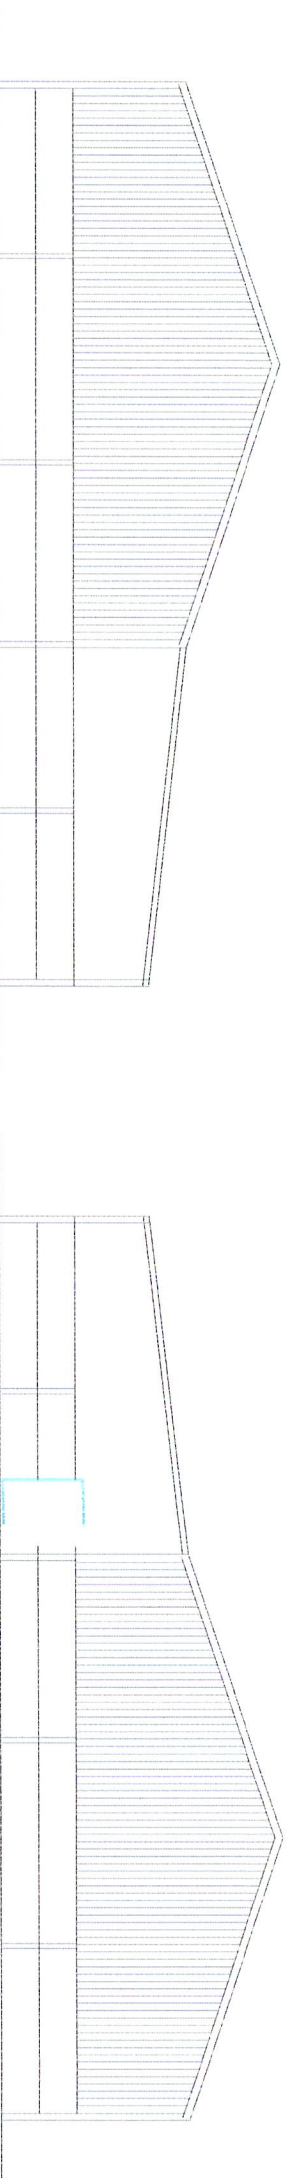

East Elevation

West Elevation

Proposed Elevations
Scale 1:200 @ A3