


Site Address; Ripon Hall Farm, Catterall Lane

- Site Plan Existing

Scale: 1:500 @ A3

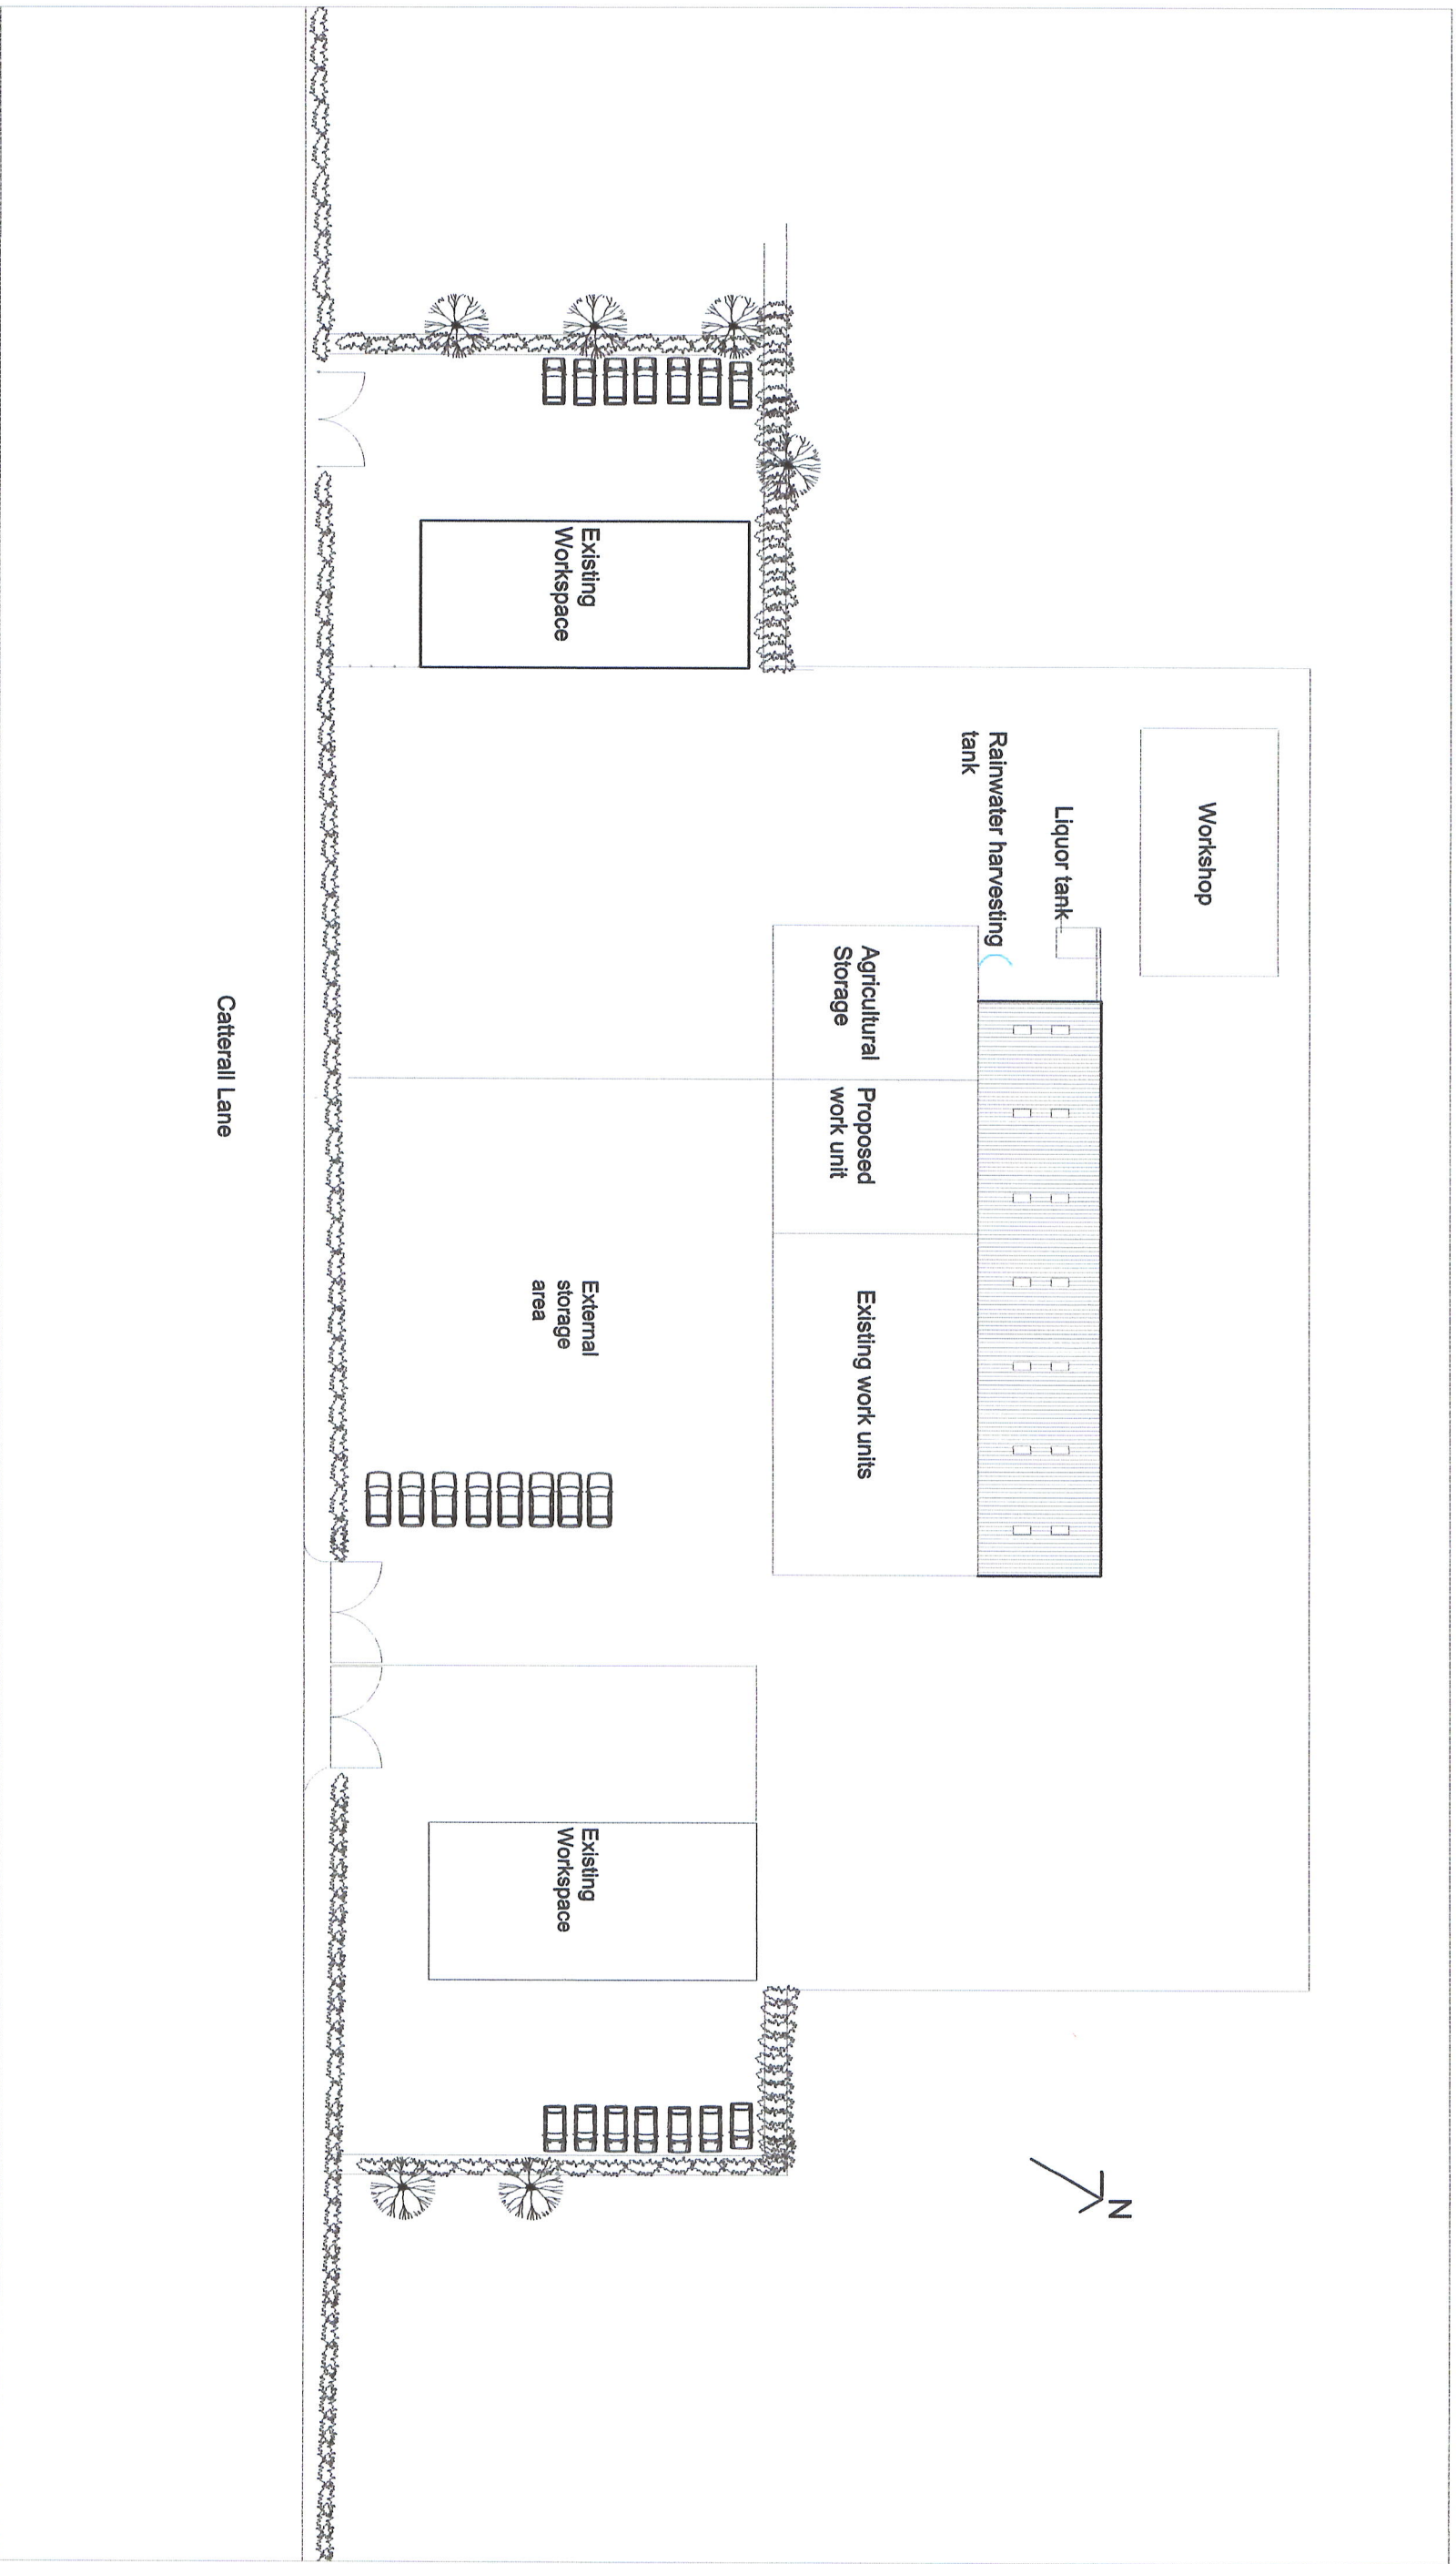

Site Address; Ripon Hall Farm, Catterall Lane

- Site Plan - Proposed

Scale: 1:500 @ A3