



Ground Floor Plan

SCALE: 1:200 @ A3 1:100 @ A1

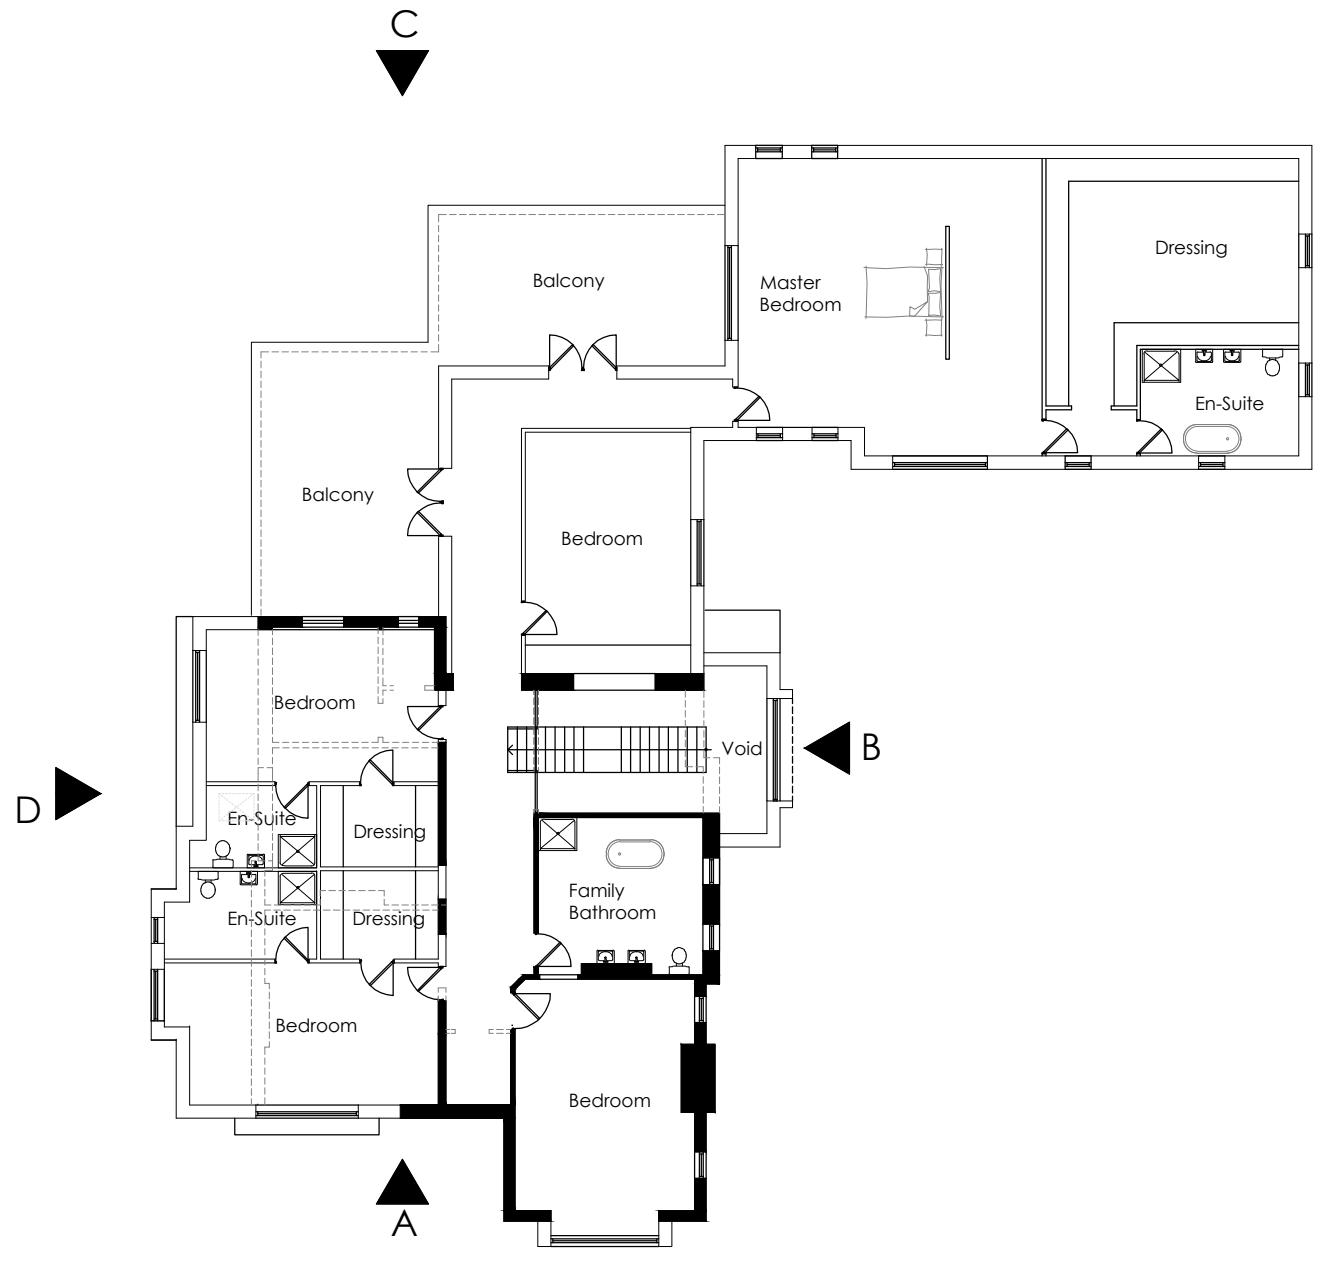

First Floor Plan

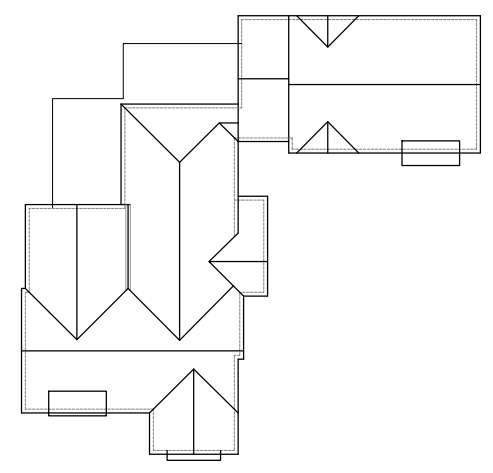

Roof Plan

SCALE: 1:500 @ A3 1:250 @ A1

- NOTES:
- DO NOT SCALE FROM THIS DRAWING.
  - This drawing is copyright of sjd Architects Ltd. No part of this drawing may be reproduced in any material form without the written permission of sjd Architects Ltd. WARNING the doing of an unauthorised act in relation to a copyright work may result in both a civil claim for damages and criminal prosecution.
  - All dimensions to be verified on site prior to any shop or site works being commenced.
  - Any discrepancies to be reported to the Architect BEFORE any work is put in hand.
  - This drawing must be read in conjunction with relevant consultants and specialists drawings.
  - This drawing must be read in conjunction with the drawings specified.
  - sjd Architects Ltd accepts no liability to third parties arising out of the unlawful reproduction or use of this drawing.

REV	DATE	DETAILS
A	10-09-21	PLANS UPDATED TO MATCH ELEVATIONS

**sjd Architects Ltd**

Tanners Bank Design Studio  
Aislabey Road  
Eaglescliffe  
Stockton-on-Tees  
TS16 0JJ



01642 780129  
sjdarch@btconnect.com  
www.sjdarchitects.co.uk

CLIENT: 1988-21  
PROJECT: FORMER SUTTON ARMS ELTON

DRAWING TITLE: PROPOSED FLOOR PLANS

PURPOSE OF ISSUE: PLANNING

SCALE: 1:200 @ A3 1:100 @ A1

DATE: AUG 21 DRAWN: sjd

DRAWING NO: 1988-21-102 A