


## SITE PLAN

Scale 1:2500

Crown Copyright Ordnance Survey. Licence no. 100041041

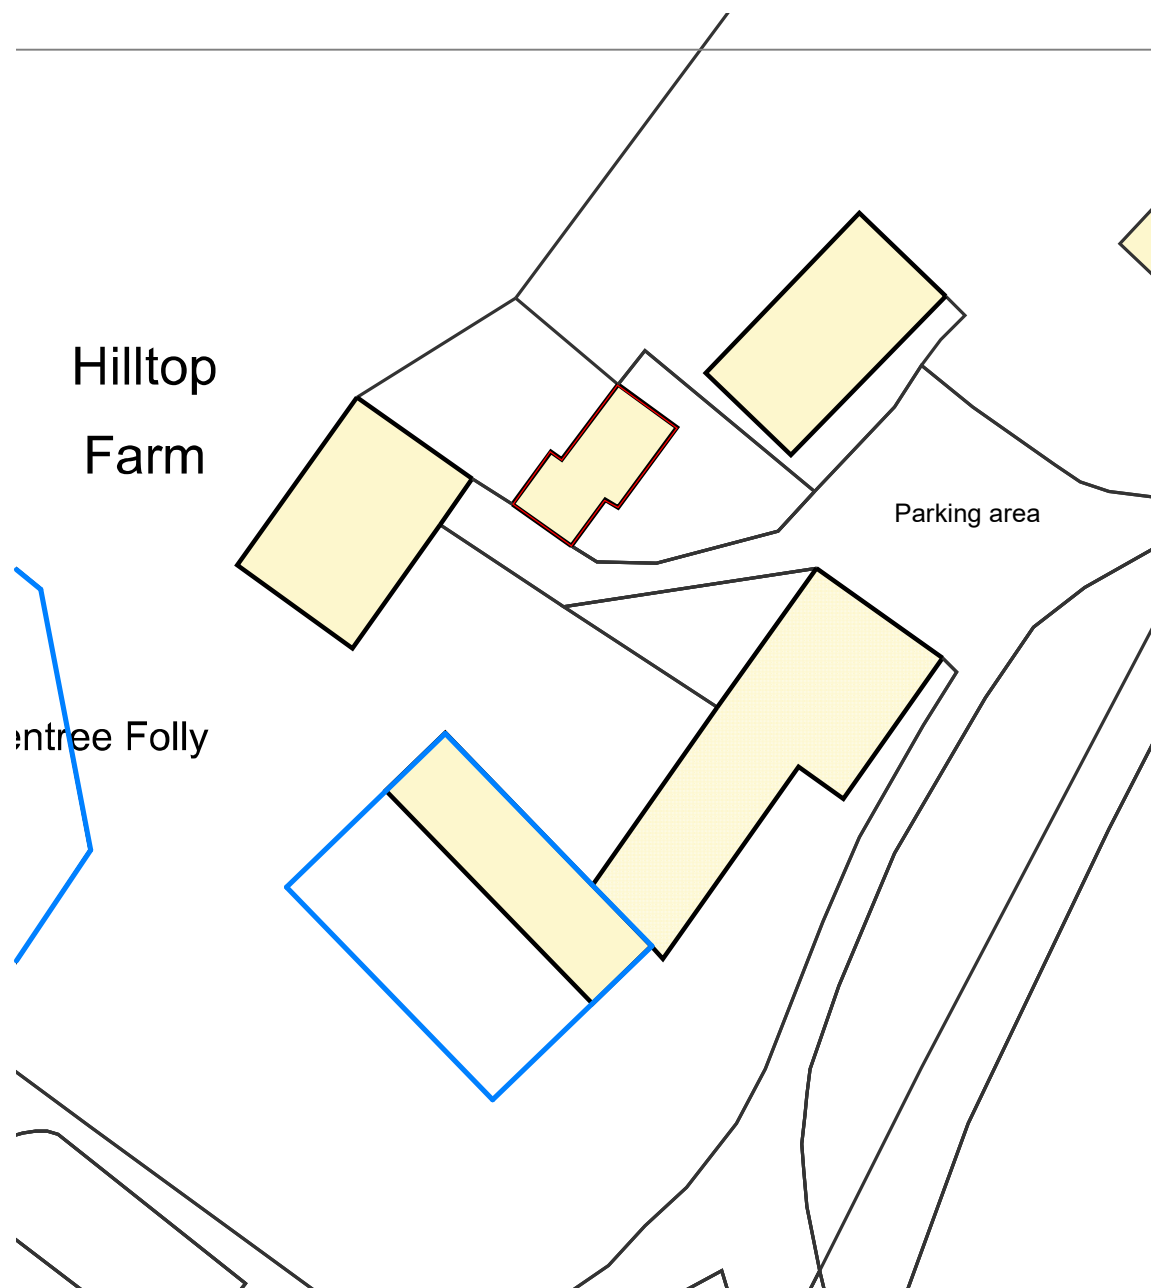

## BLOCK PLAN

Scale 1:500

ISSUE: DATE: DESCRIPTION:

**PROJECT3**  
architecture



90 Jenkinson Grove, Armthorpe,  
Doncaster, DN3 2FJ  
t. 01302 300799 m. 07503 638949  
e. tracy@project3architecture.biz  
www.project3architecture.biz

Client:

**Michael Massarella &  
Karen Leigh Williams**

Project:

**Convert outbuilding to  
granny annexe, Hilltop Farm,  
Main Street, Upton, DN22 0RA**

Drawing Title:

**Site Plan and Block Plan**

Job No.

**21-06**

Scale As noted at A3

Sheet No.

**01**

Date 07.07.21

Drawn TVB

Do not scale this drawing.  
Contractor to verify all dimensions on site.  
Any discrepancies between the dimensions and the layout shown  
shall be referred to Project 3 Architecture Ltd for clarification.

THESE DRAWINGS ARE TO REMAIN THE COPYRIGHT OF  
PROJECT 3 ARCHITECTURE LTD.