



SOUTH ELEVATION

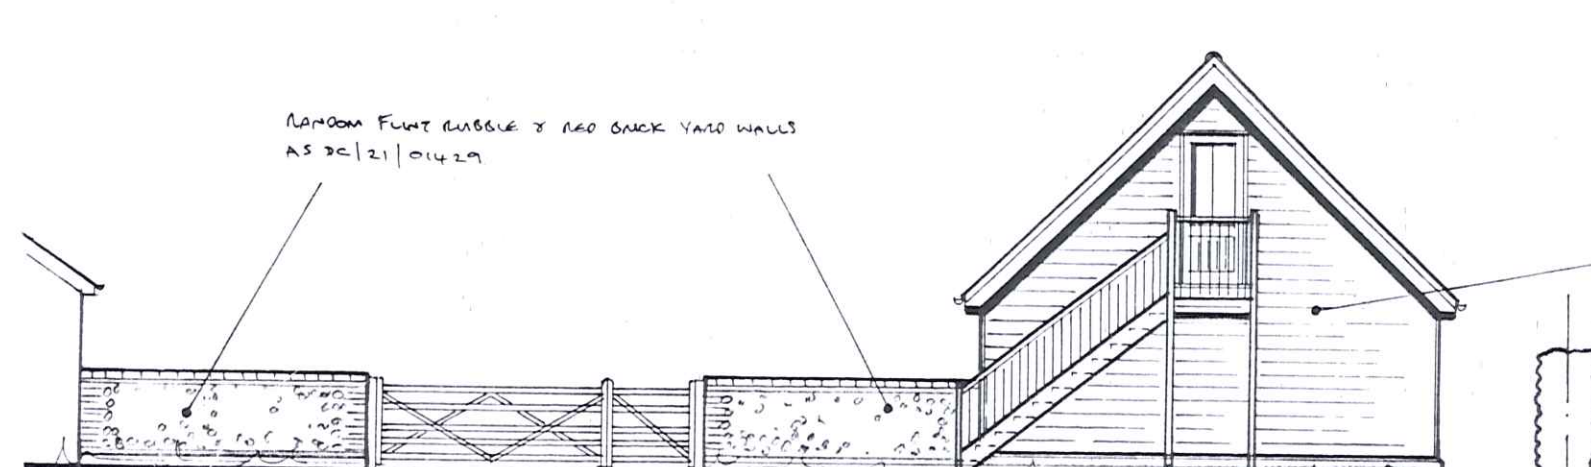


EAST ELEVATION

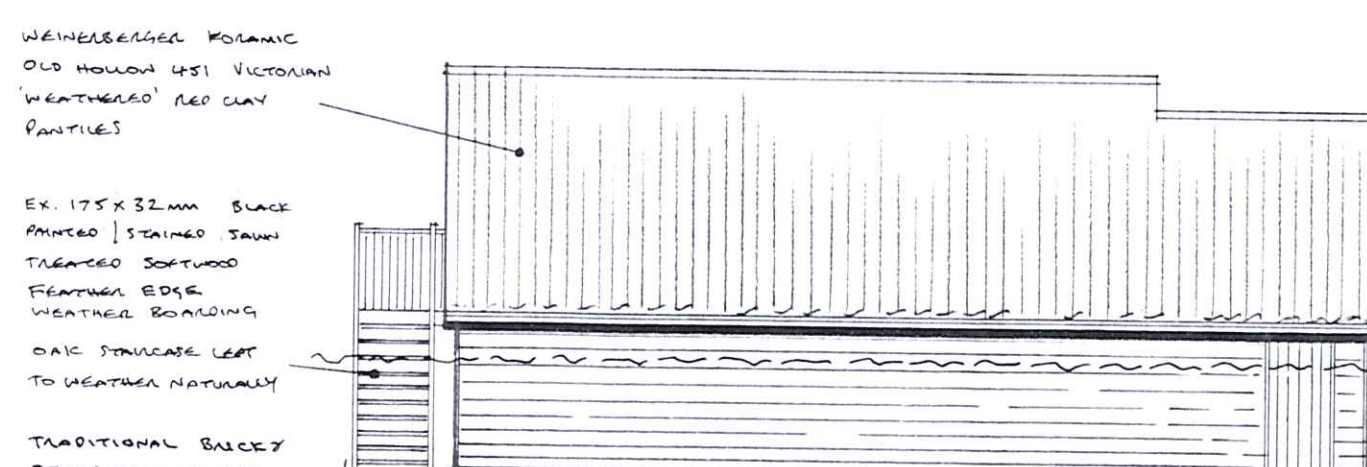

NORTH ELEVATION




WEST ELEVATION

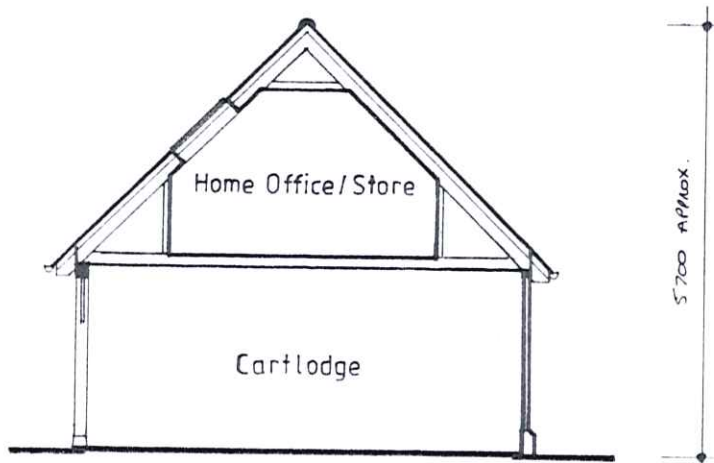


SECTION C-C




BLOCK PLAN 1:250

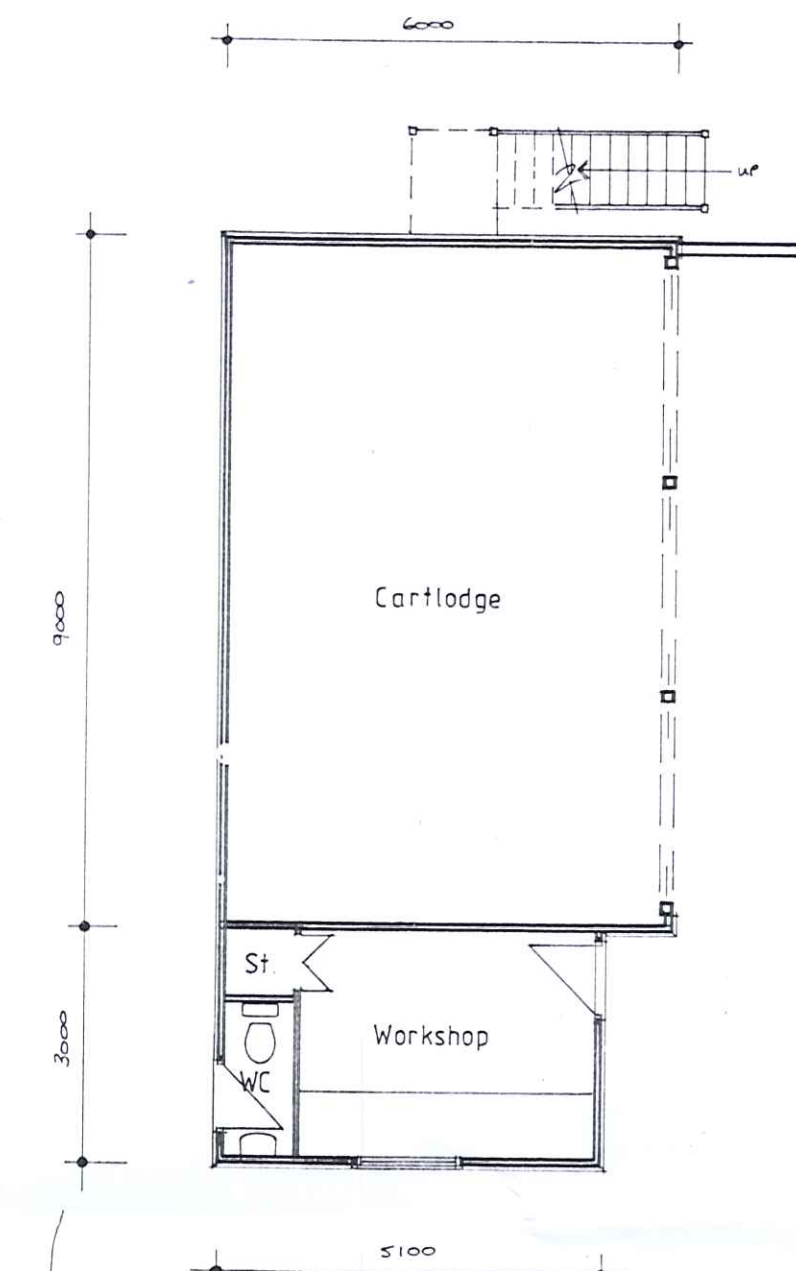


GROUND FLOOR PLAN

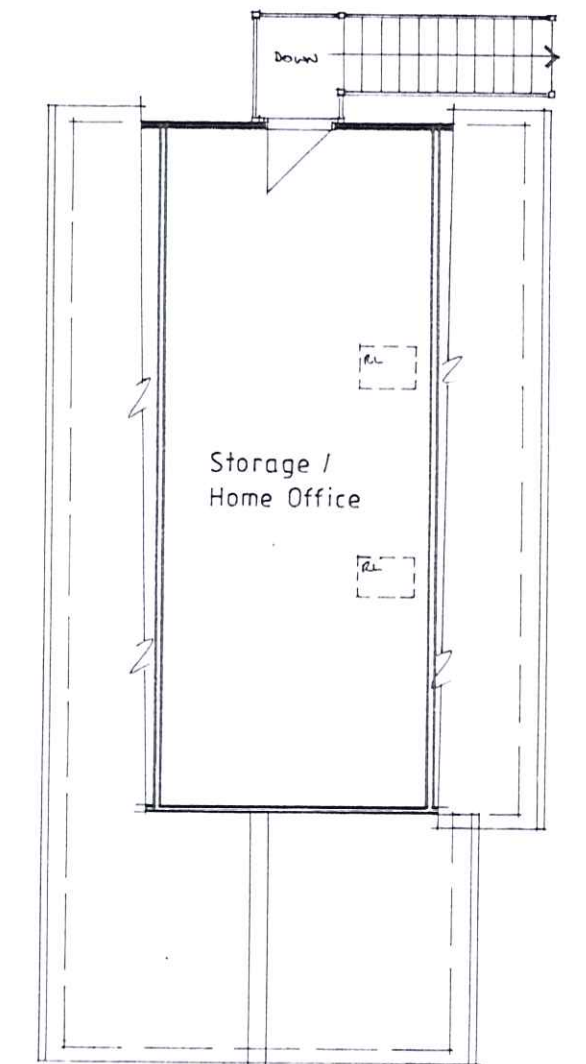

FIRST FLOOR PLAN

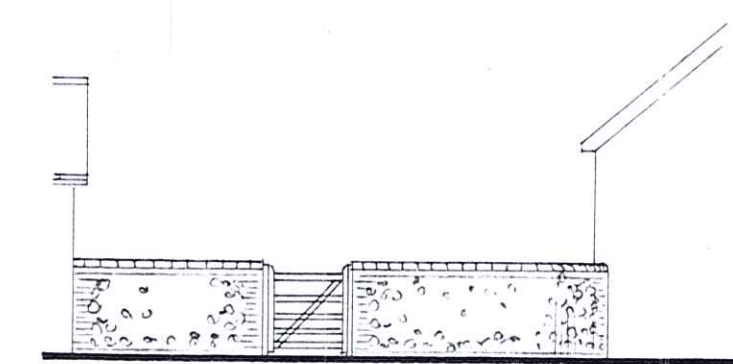

NORTH ELEVATION - COURTYARD WALL
As DC/21/01429

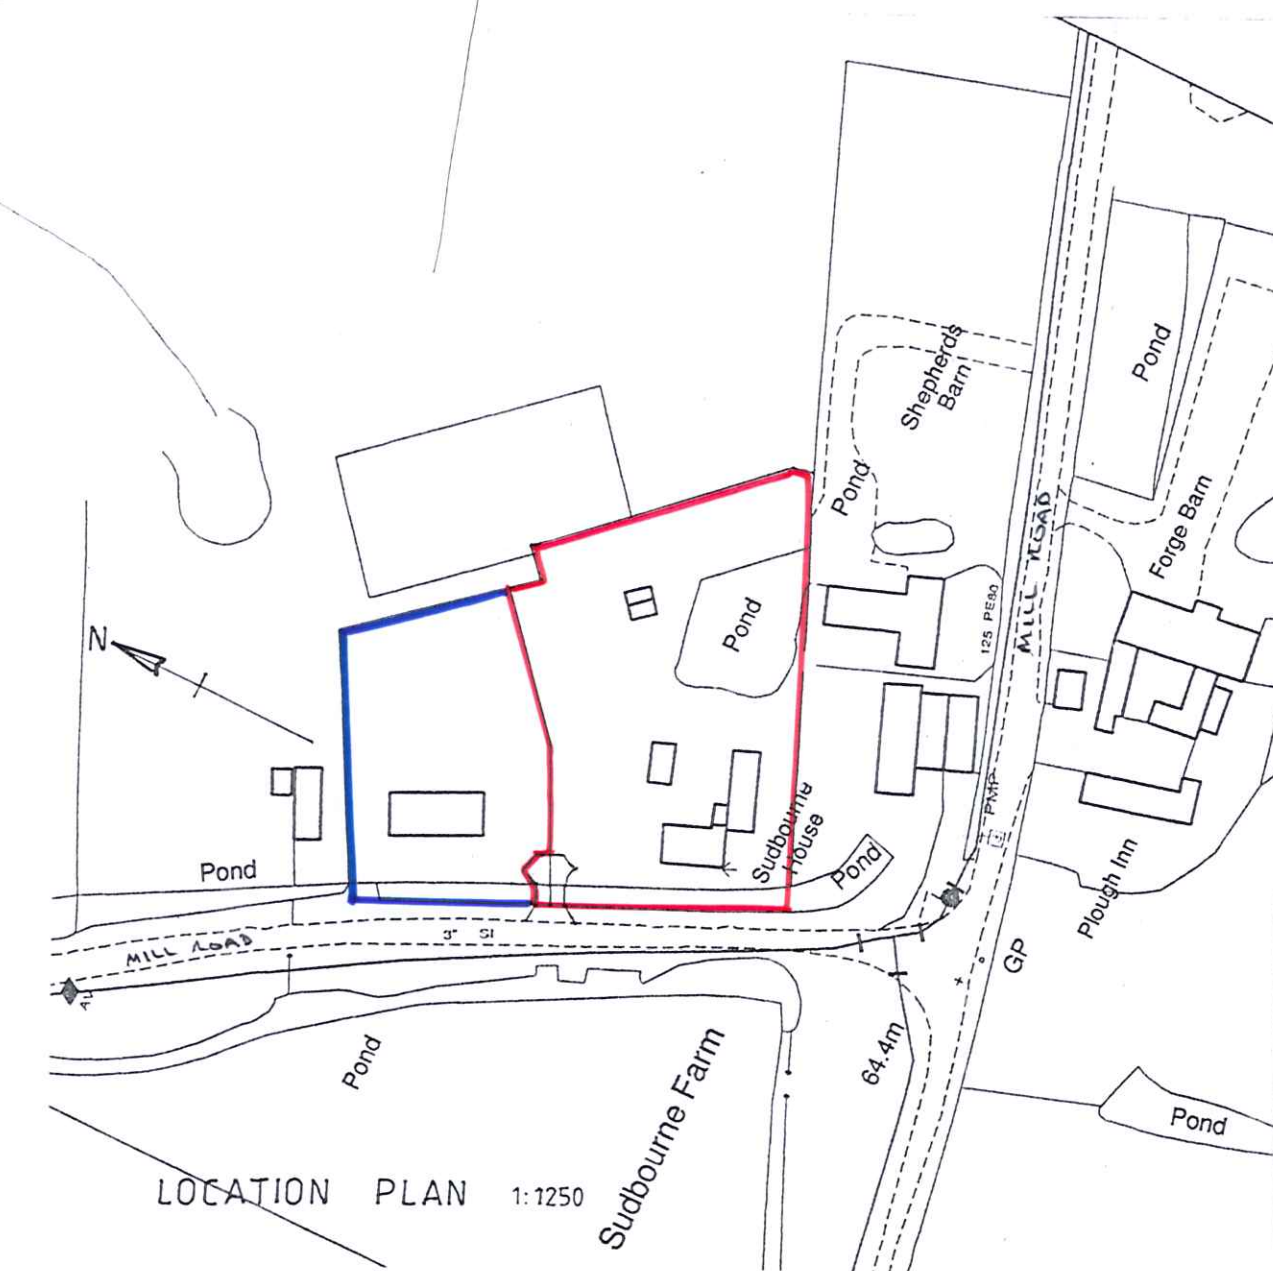

LOCATION PLAN 1:1250

LES ANDREWS MCIAT

Chartered Architectural Technologist & Building Design Consultant
Street Farm, Beck Street, Hepworth, Diss, Norfolk, IP22 2PN. Tel: 01359 254278
MEMBER OF THE CHARTERED INSTITUTE OF ARCHITECTURAL TECHNOLOGISTS

DRAWING
PLANS, ELEVATIONS & SECTION AS PROPOSED.

PROJECT	DRAWING NO.
PROPOSED CARTLODGE & WORKSHOP, SUDBOURNE FARMHOUSE, MILL ROAD, WYVERSTONE, FOR MR. & MRS. C. CATTON.	2005/10
SCALE	DATE
1:100, 1:250 @ A1	SEPTEMBER 2021

This drawing is Copyright of Les Andrews MCIAT and cannot be reproduced without written consent.
Do not scale. Use figured dimensions only. All discrepancies to be reported immediately to Les Andrews MCIAT