



- ① White render
- ② White PVC door frames
- ③ White PVC window frames
- ④ Grey front door
- ⑤ Black garage door
- ⑥ Concrete roof tiles

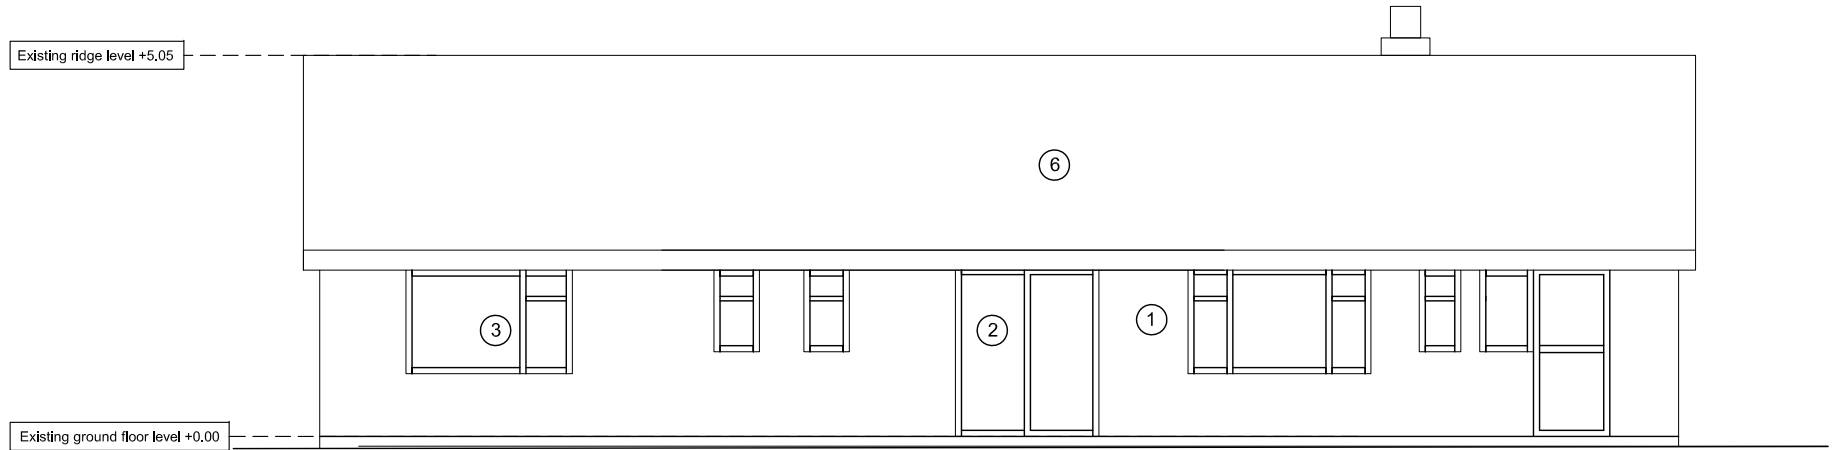

Existing rear elevation (North)

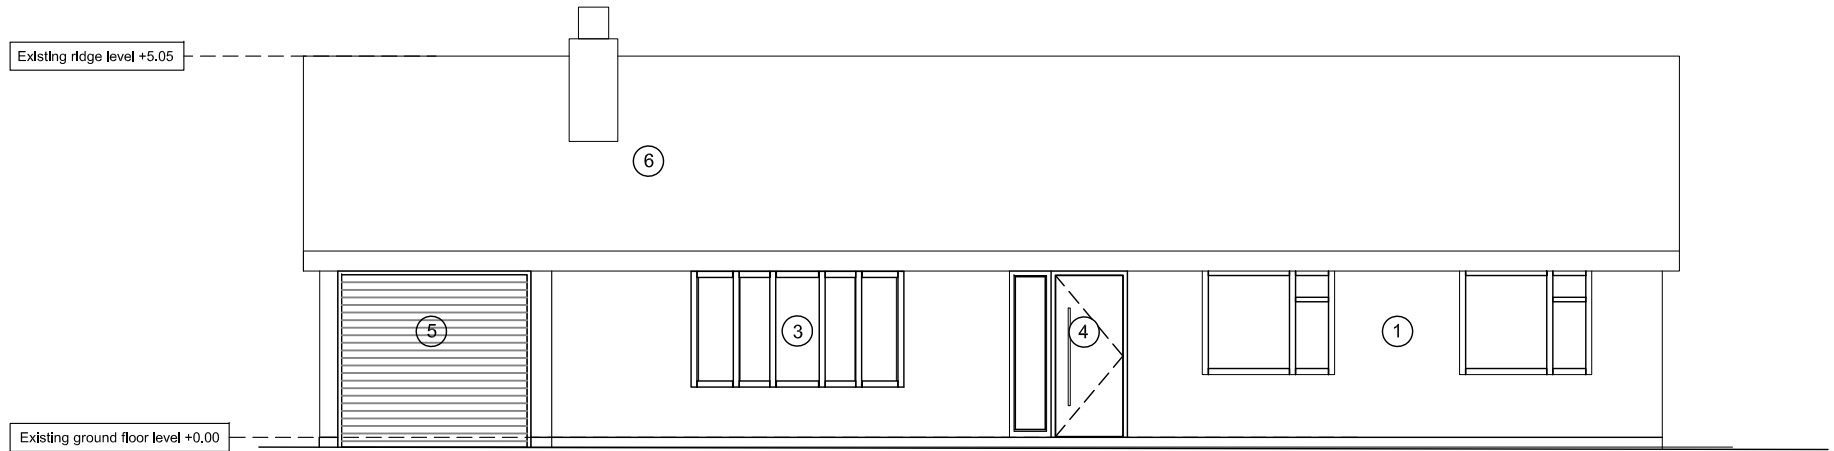


Existing front elevation (South)

Rev	Date	Description	By
1	22.09.21	Issued for Planning	KH

A3

Responsibility is not accepted for errors made by others in scaling from this drawing. All information should be taken from figured dimensions only.

 

Kendall
 Rock Road, St Minver
 Existing North & South elevations
 1249_AEL 001
 scale: 1:100 @ A3

Revision: 1

