


1

Site Plan

1 : 500

© This drawing is the property of Bluetime Retail Ltd who retain the sole copyright of its contents & it may not be reproduced in part or in whole without written permission

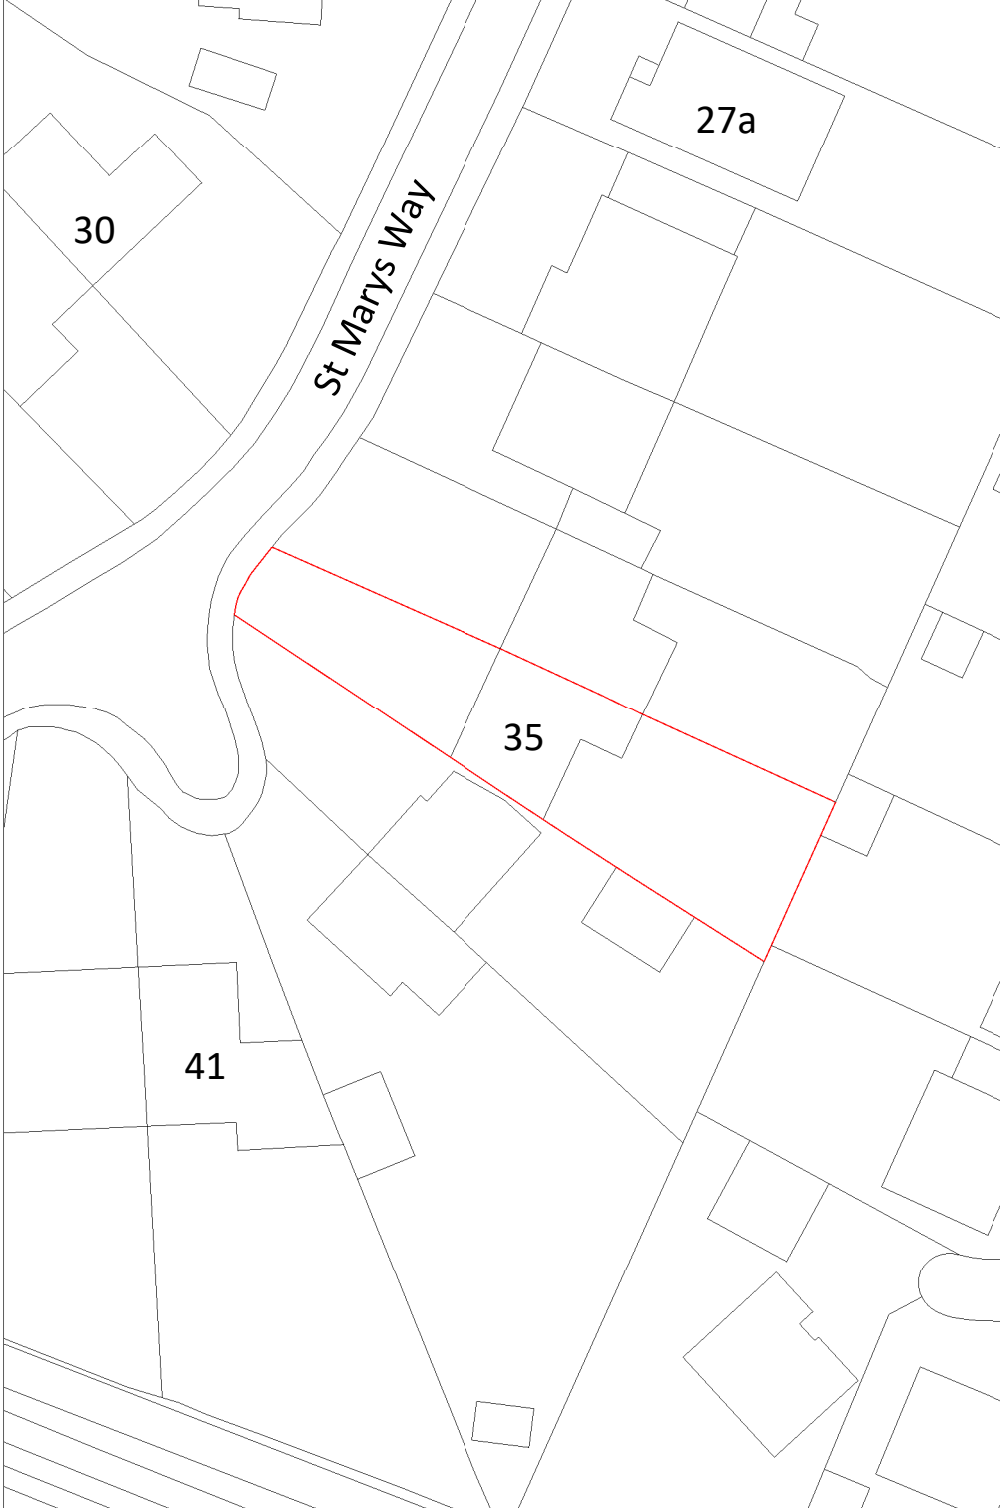

Amendments

Rev	Init	Date	Description

Project:
**35 St. Marys Way,
 Longfield,
 Kent.
 DA3 7PD**

Title:
**Planning Drawings
 Site Plan 1-500**

Bluetime Retail Ltd /
 Bluetime Home
 Design LLP. Design,
 Project
 Management, Build



Thames Innovation
 Center, Veridion
 Way, Veridion Park,
 Erith, Kent DA18 4AL

Tel: 01322 521026

**35 St. Marys Way
 Proposed 1st storey side extension**

Drawn by: M.J.G	Scale: 1 : 500	Date: 01/09/2021
---------------------------	--------------------------	----------------------------

Drawing number: BL/DRG/2205.2/ 02	Rev:
---------------------------------------------	------



Do not scale from this drawing. Dimensions to be checked on site.