

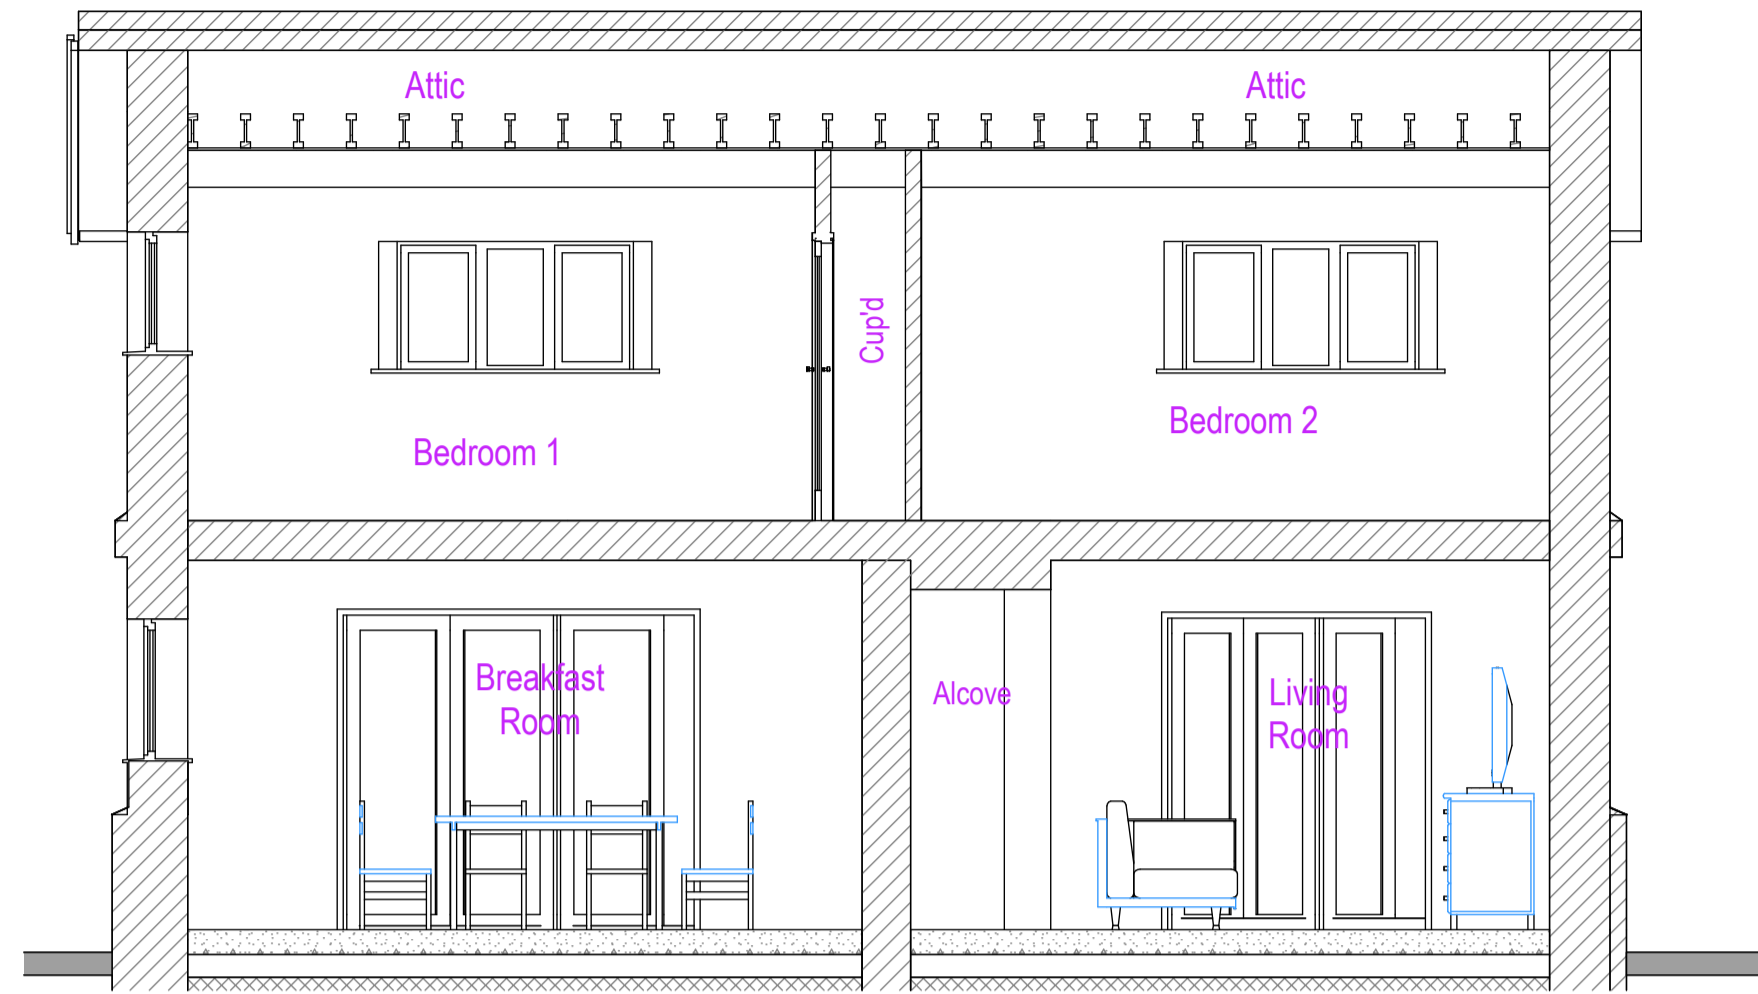


Existing Roof Plan
Scale: 1:50

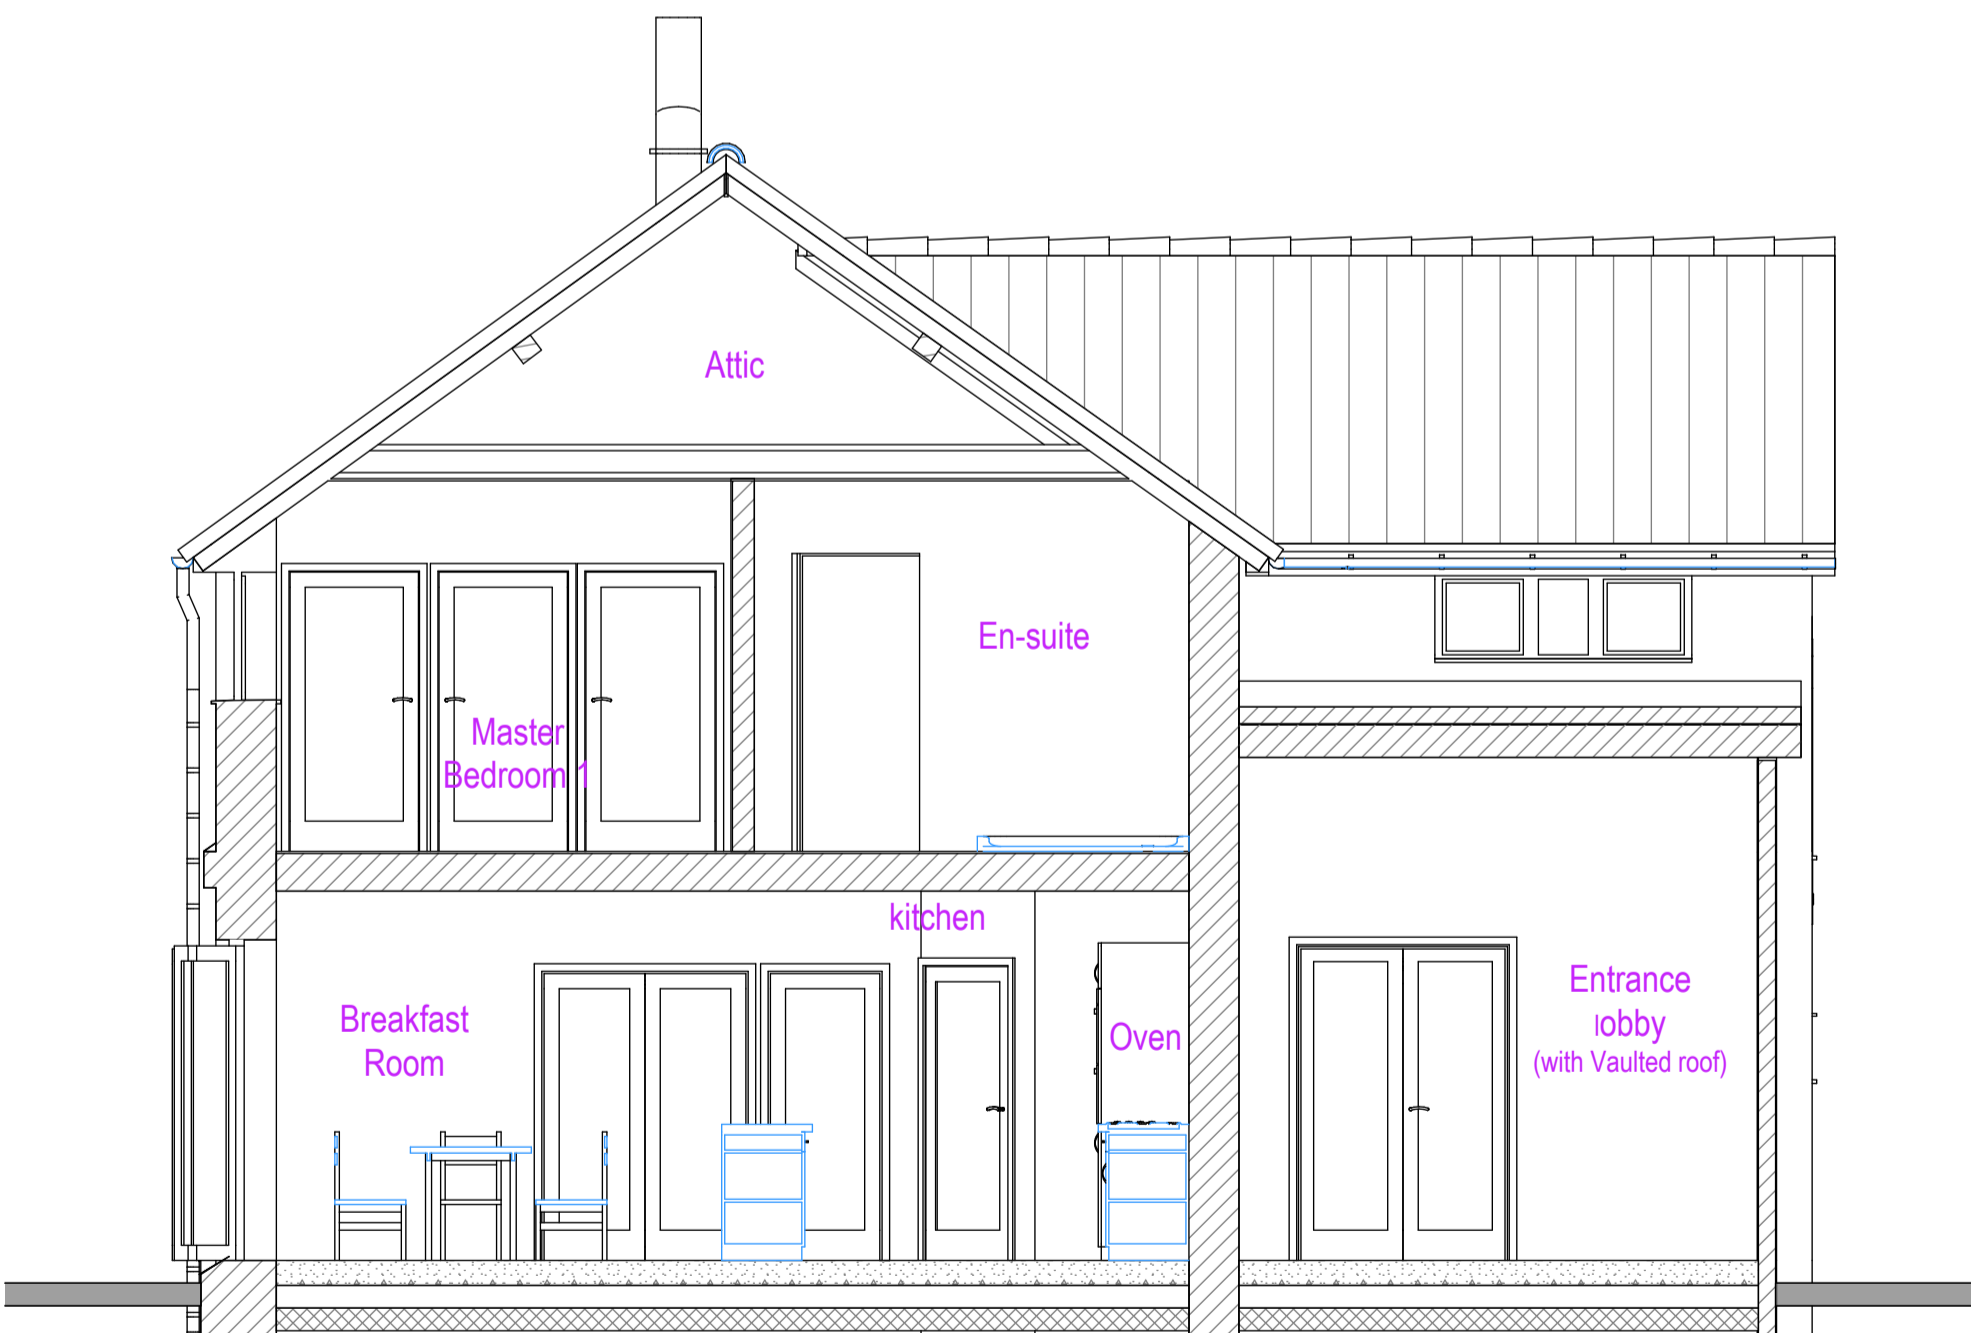


Section 'B'-'B' -Existing
Scale: 1:50 @ A1 Print

3D Cuttaway -Existing
Scale: 1:100

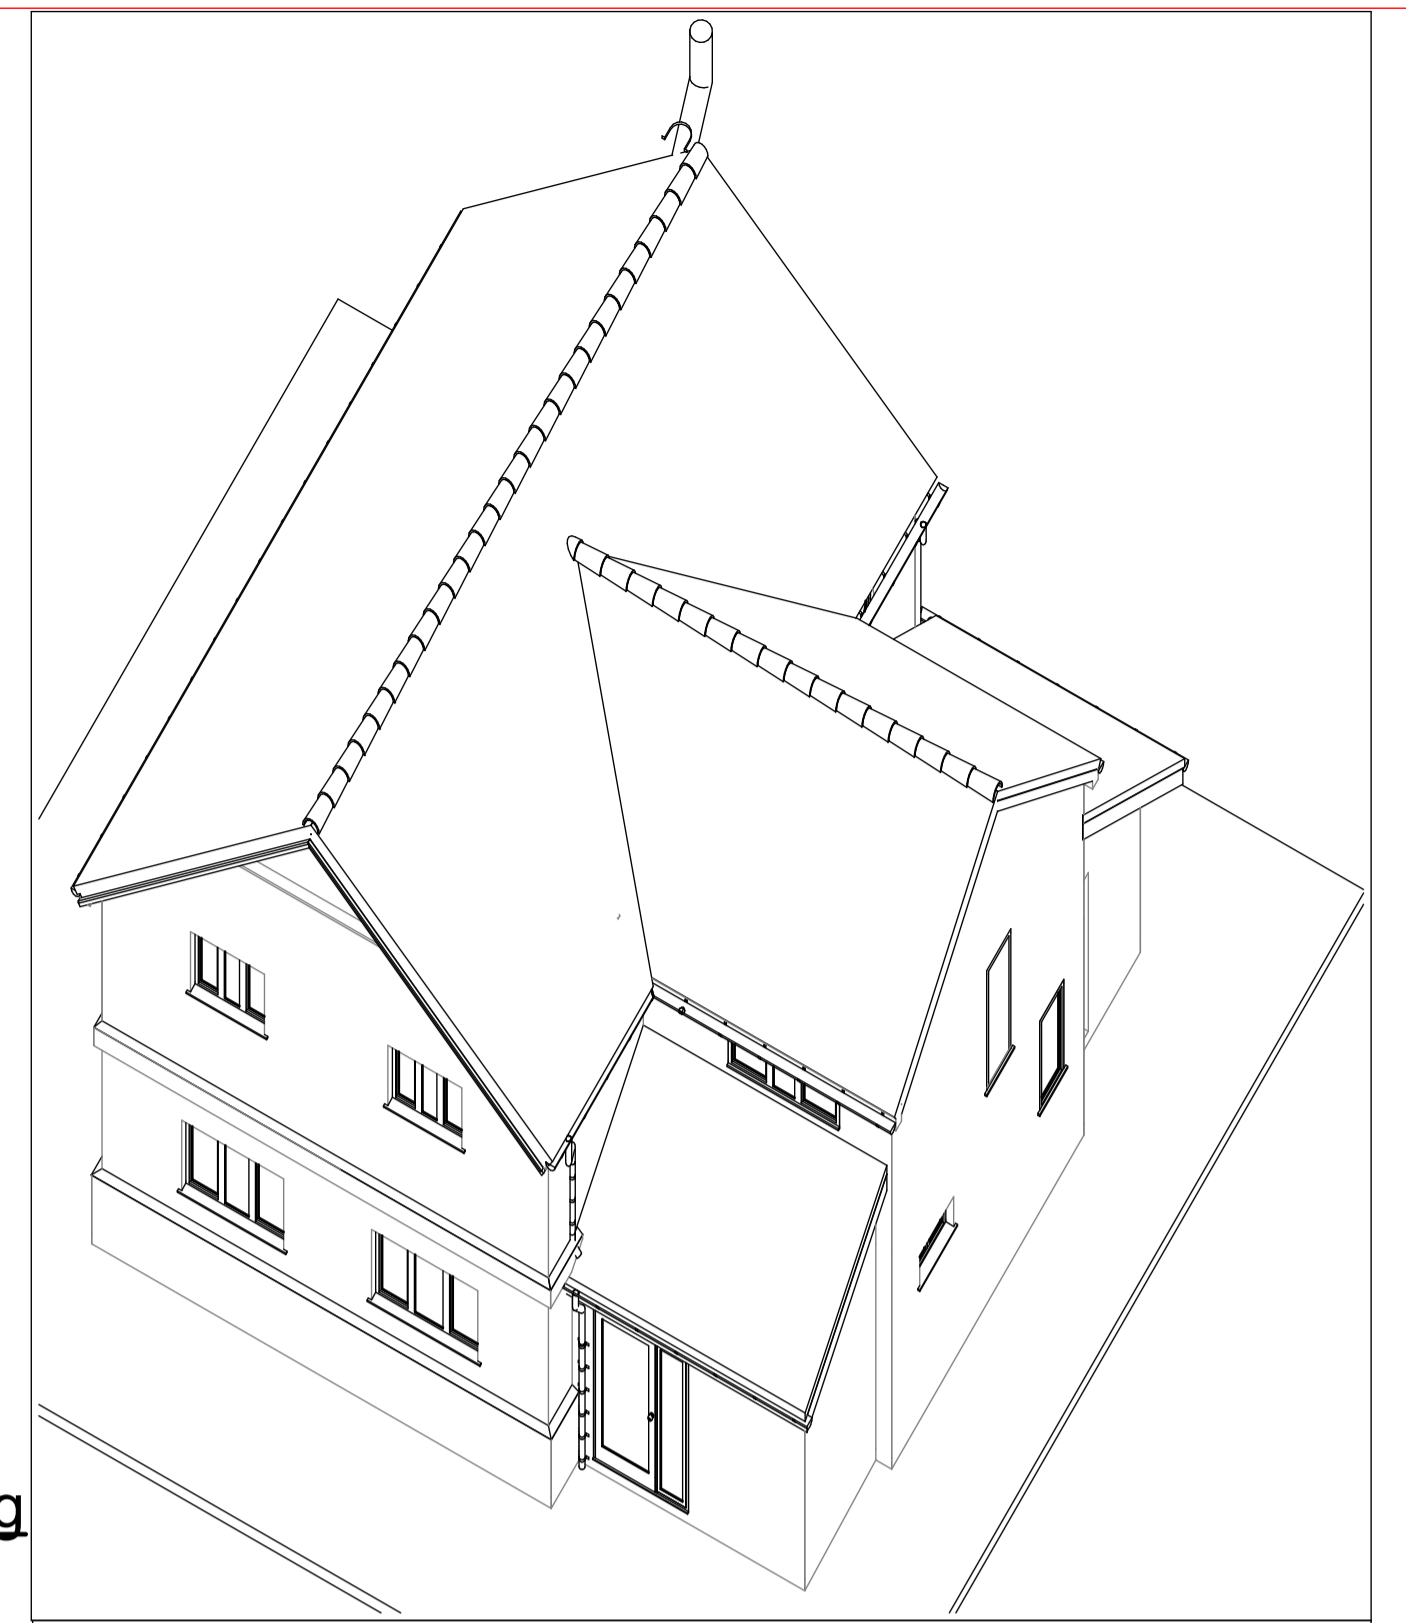


Section 'D'-'D' -Existing
Scale: 1:50 @ A1 Print

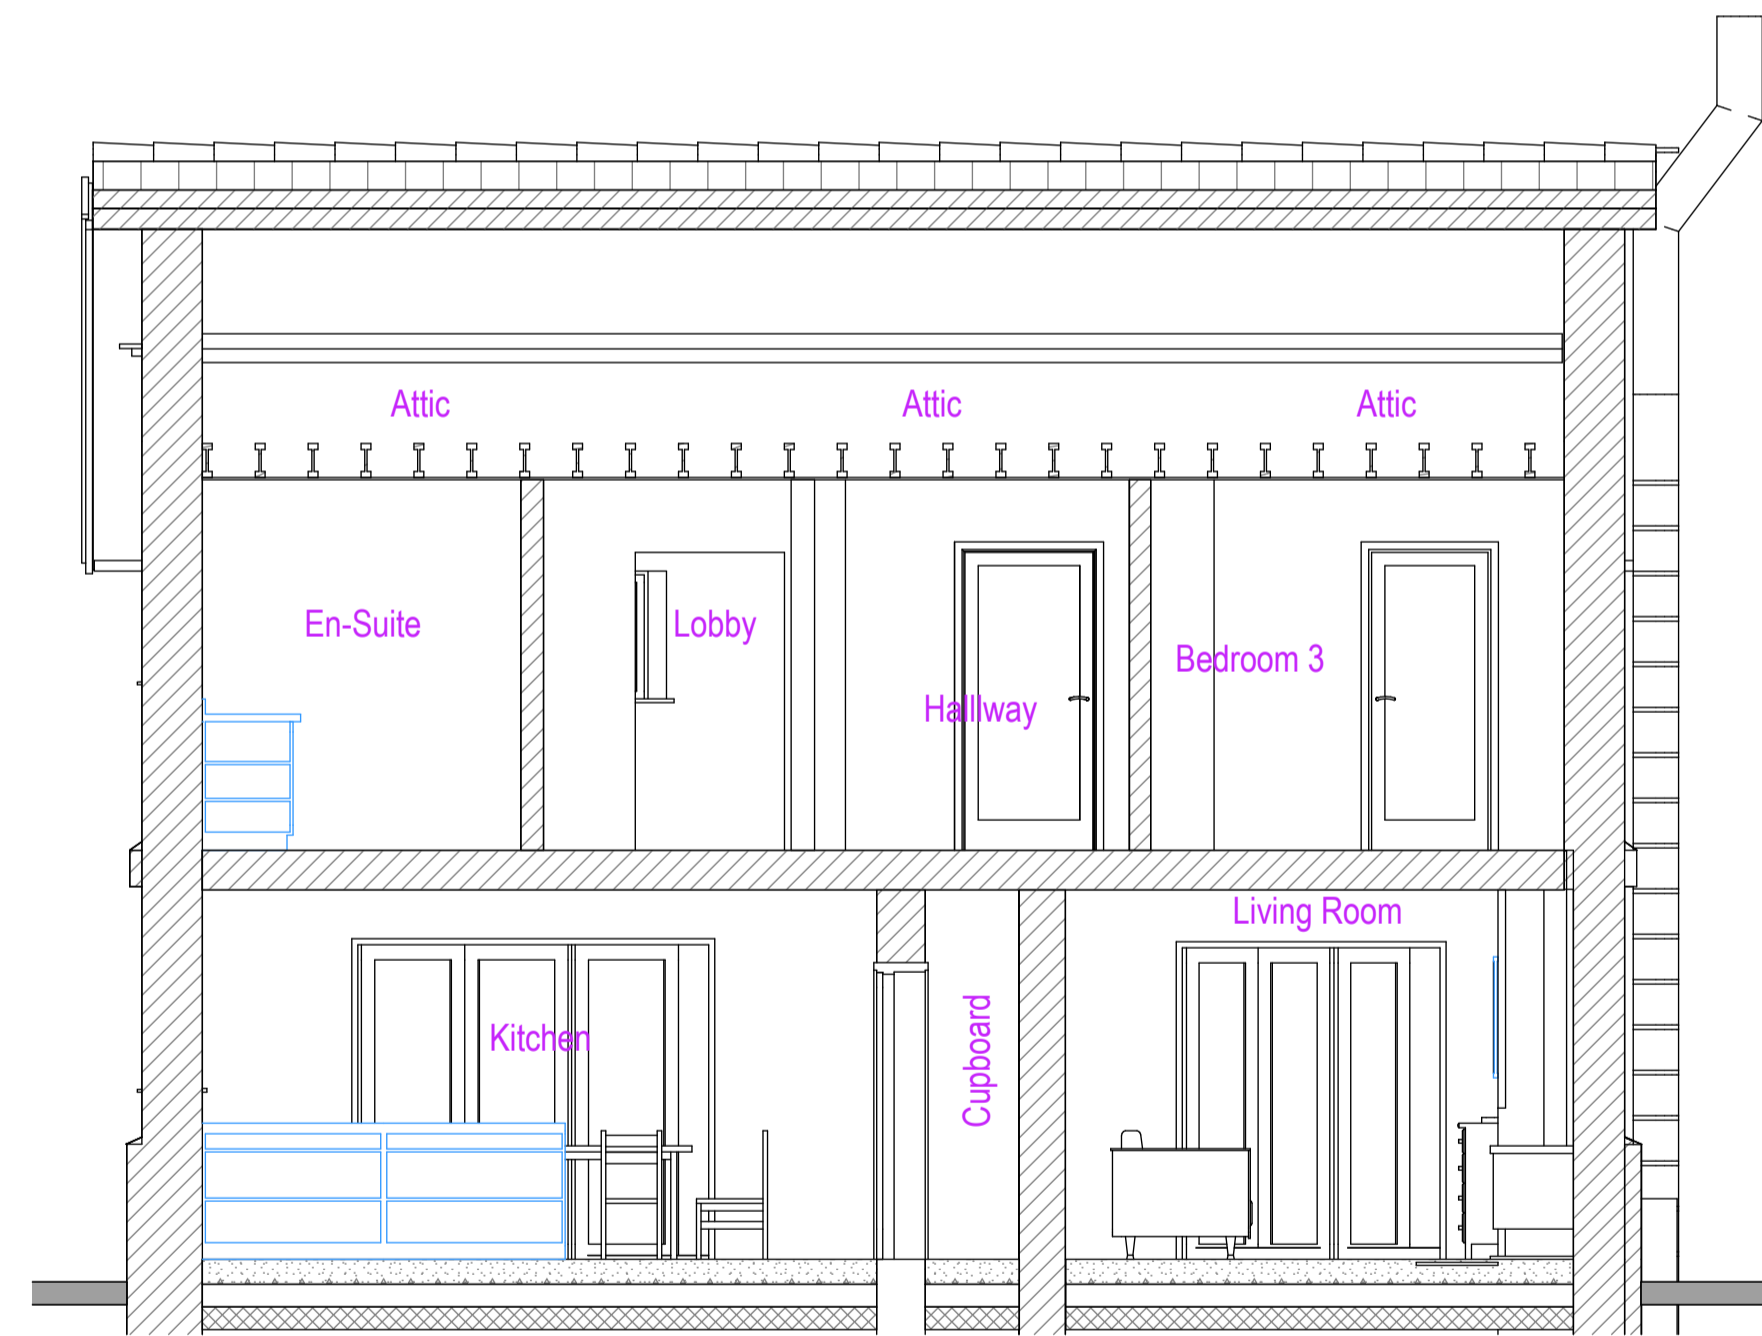

Section 'C'-'C' -Existing
Scale: 1:50 @ A1 Print

3D First Floor
Cuttaway -Existing
Scale: 1:100

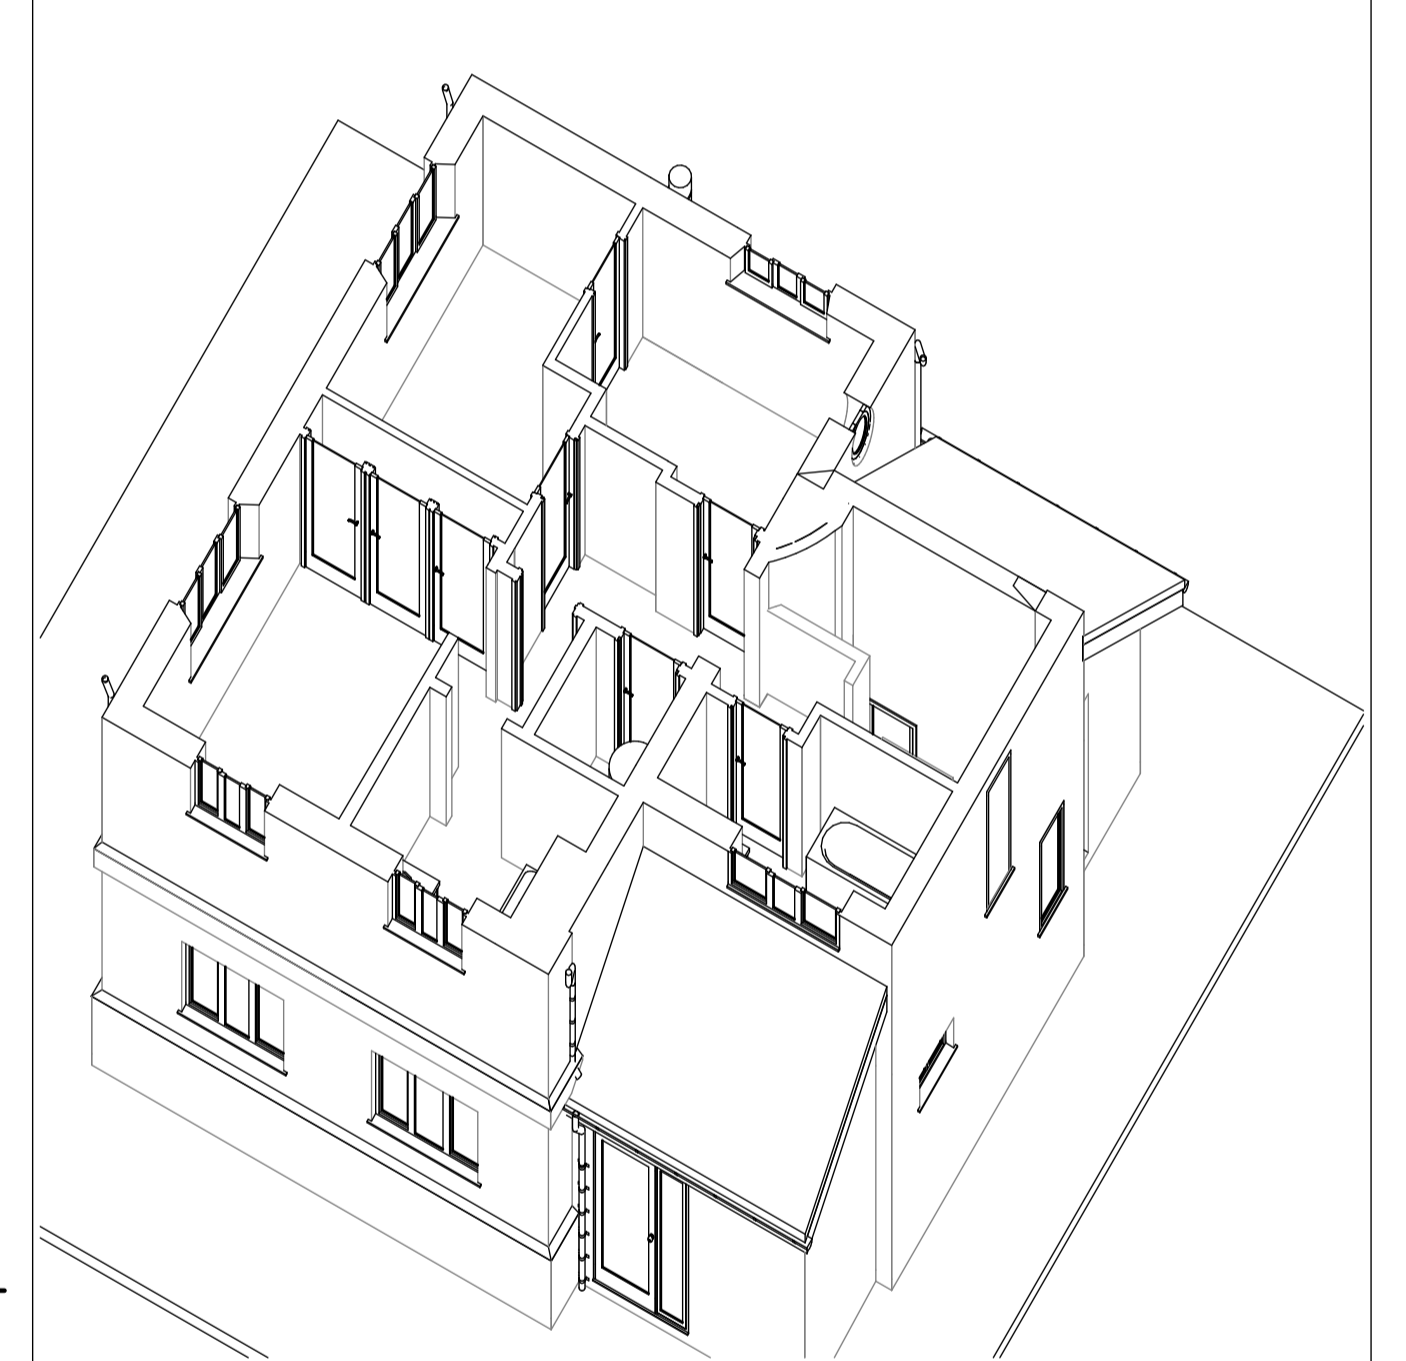

3D Ground Floor
Cuttaway -Existing
Scale: 1:100



PL0 24.06.21 : Issued to client for approval : mnl

MNL DESIGNS LTD

5 Heather Close Thurston Bury St. Edmunds Suffolk IP31 3PX tele: 01359 232507 Mo: 07827 683 702 e: lewisn521@gmail.com

client: Mr. Jack & Mrs. Kayla Teagle
job: Clay Cottage Place Farm Rougham Bury St. Edmunds IP30 9LR
drawing: Existing 3D Views and Sections of the Property -Survey-

scale: as shown date: 24/06/21 dm.: mnl job no.: MNL381 drg. no.: 02 rev.: PL0