




South Elevation

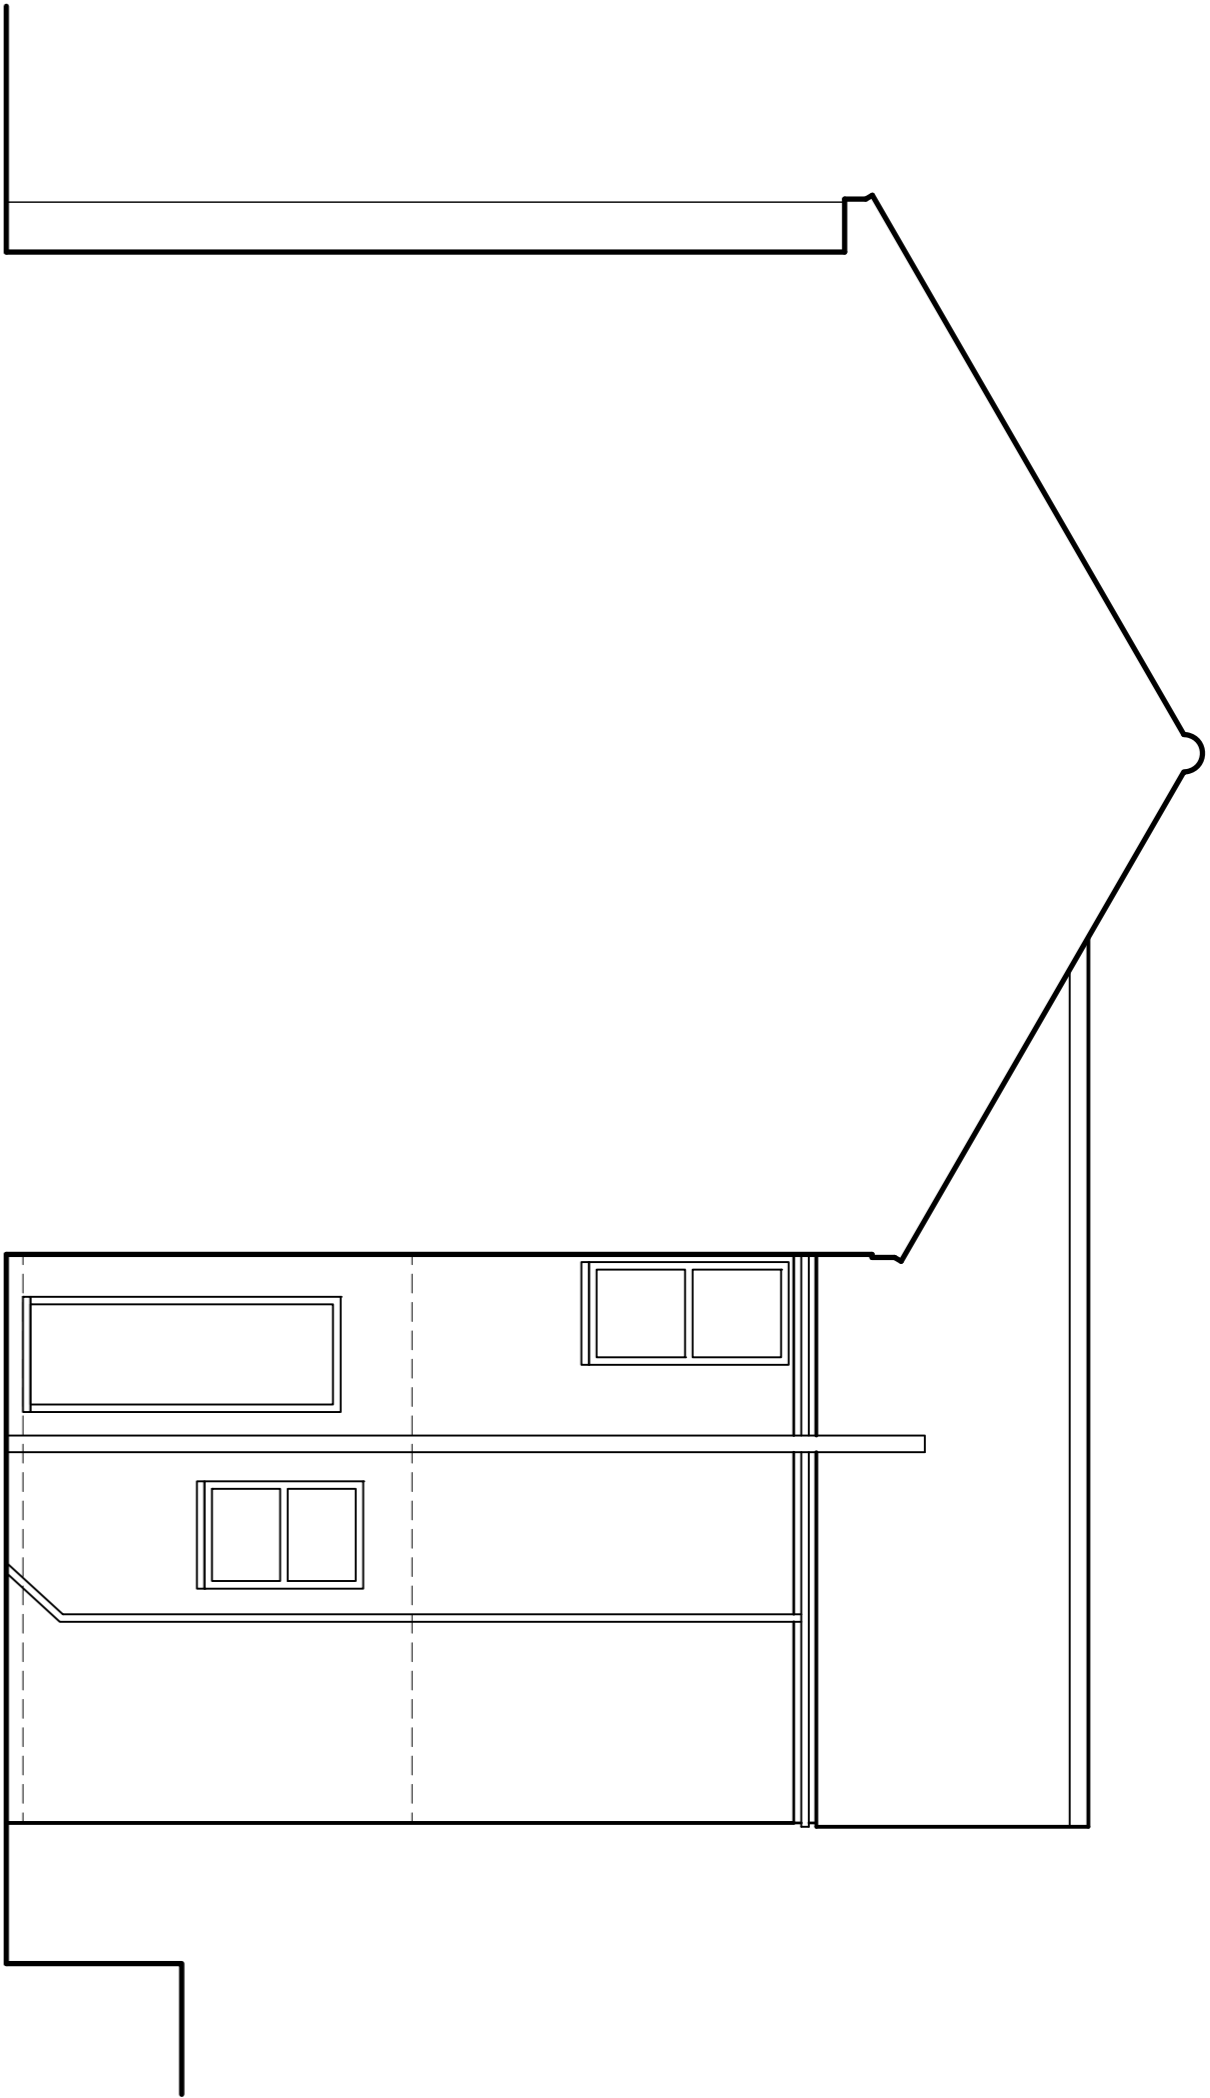


EastElevation

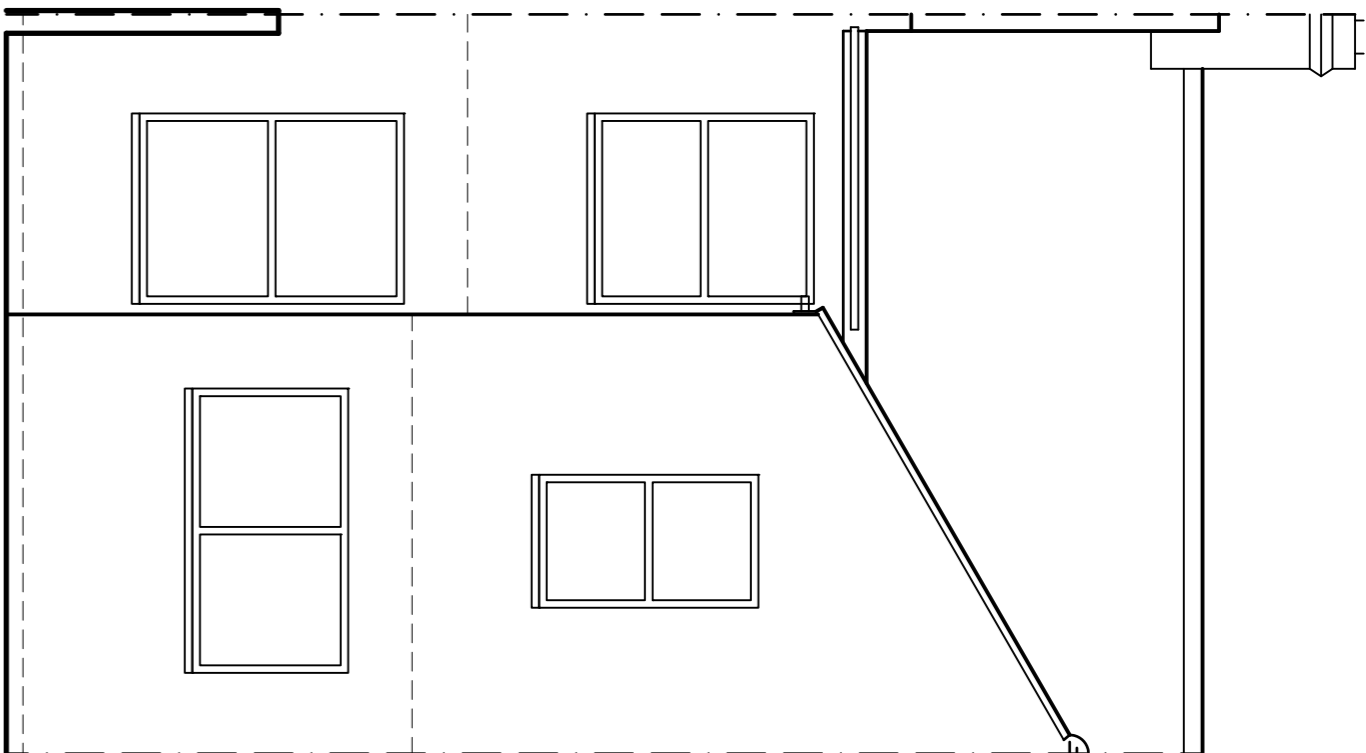


North Elevation

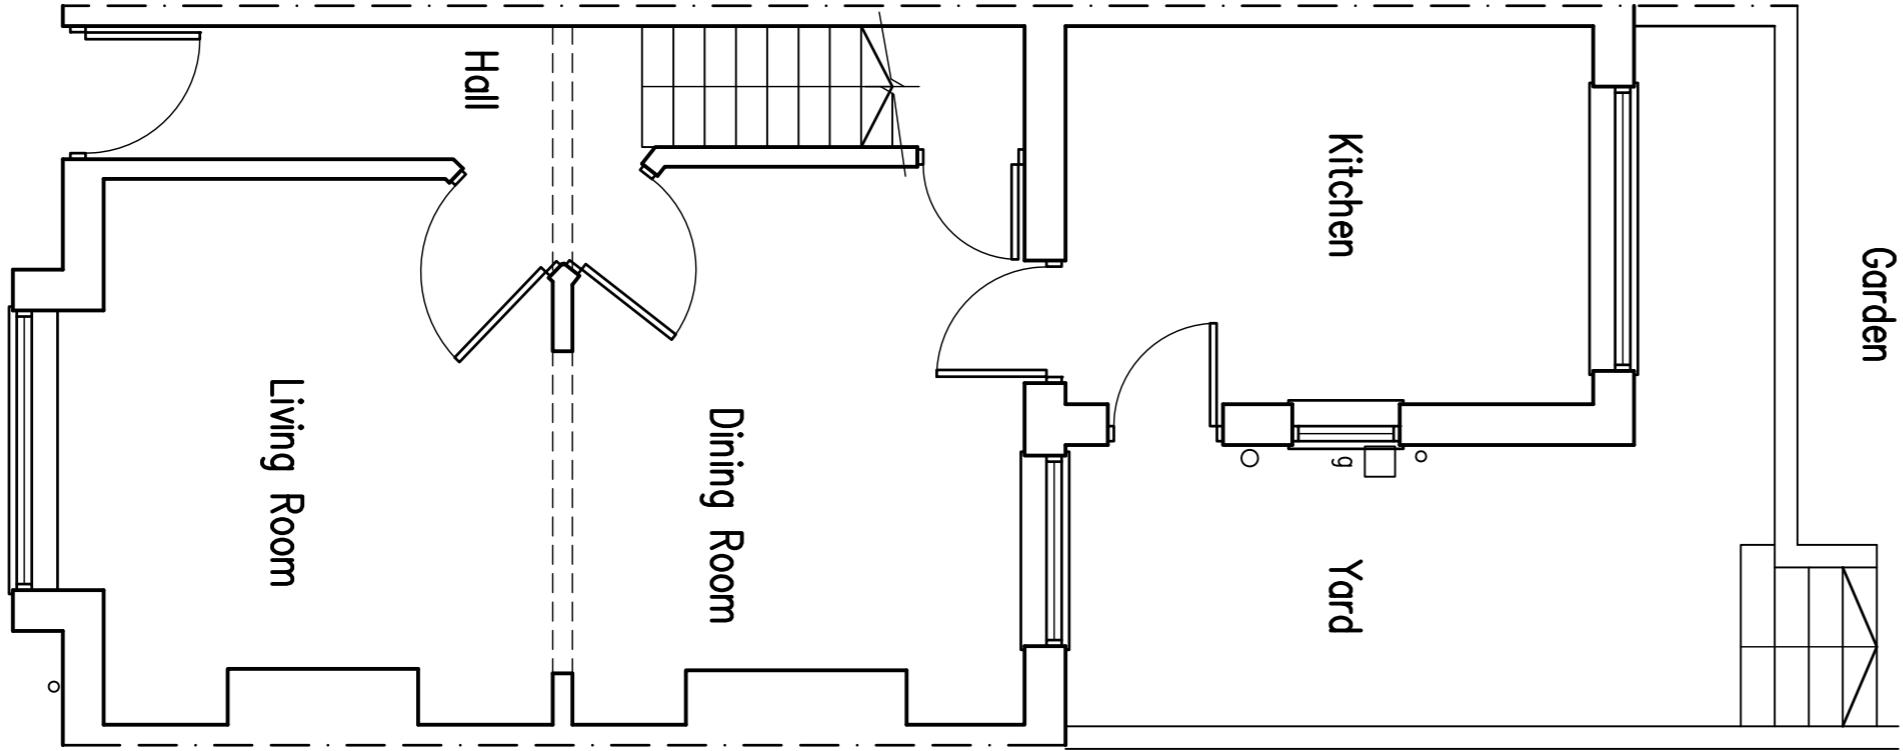

Ground Floor Plan

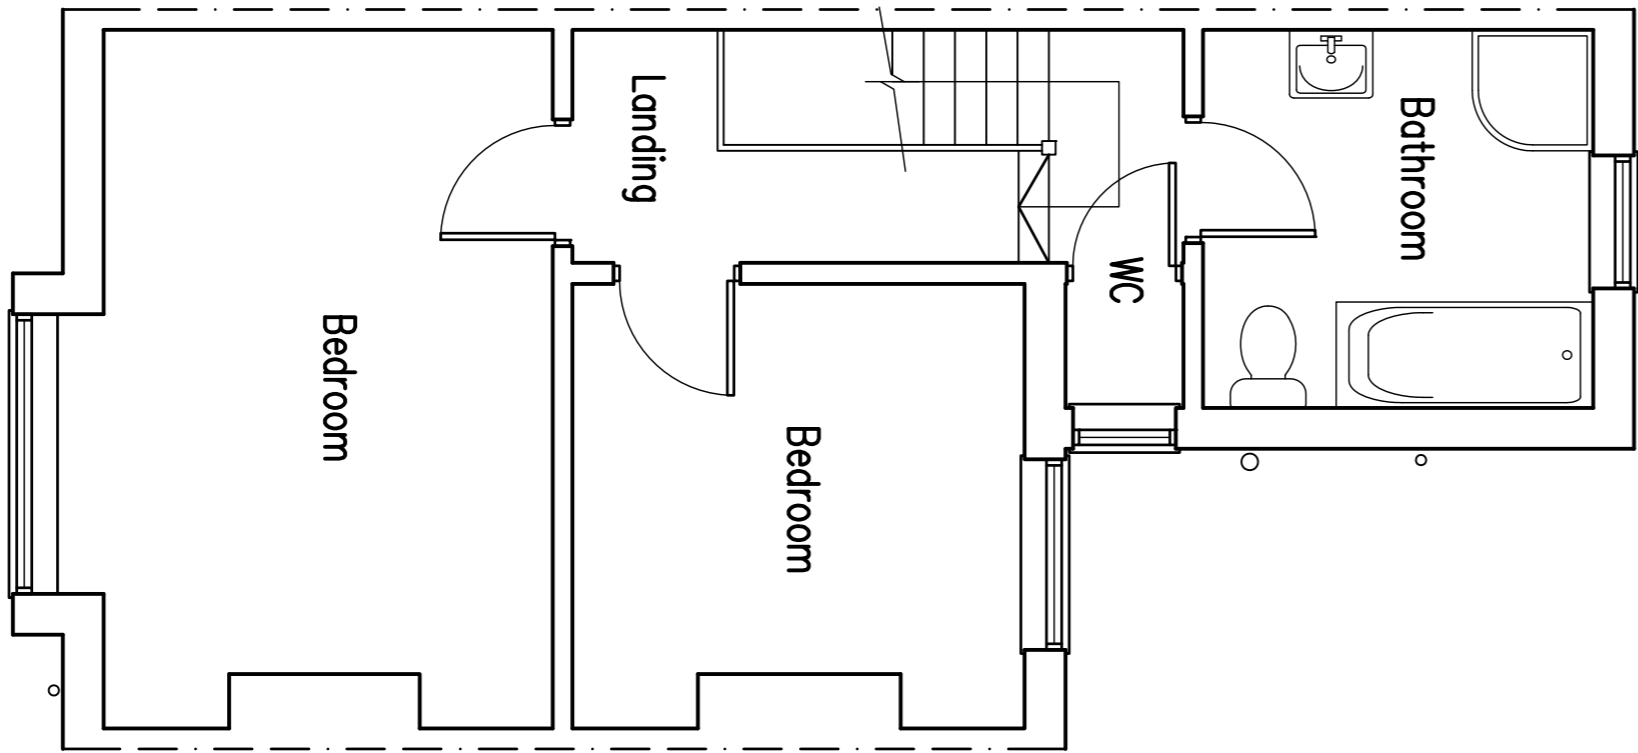


First Floor Plan

 

# Proposed Conversion of Roof Space at: 1 Freshfield Street, Brighton

JPS Planning & Building Consultants Ltd.  
1st Floor  
10 High Street  
Sovereign-BV-S&A  
West Sussex BN43 3DA  
t: 01273 467297 fax: 07973 375739  
e: rex@jpbcc.co.uk web: www.jpbcc.co.uk

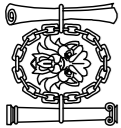

Chartered Institute of  
Architectural Technologists

PROJECT:		1 Freshfield Street Brighton	
DRAWING TITLE:		Existing Floor Plans & Elevations	
CLIENT:		Mr & Mrs V. Rignel	
DRAWN BY:		20811-01	
DATE:		2.12.20	
SCALE:		1:50 @ A1	
DRAWN BY:		rex	