




South Elevation

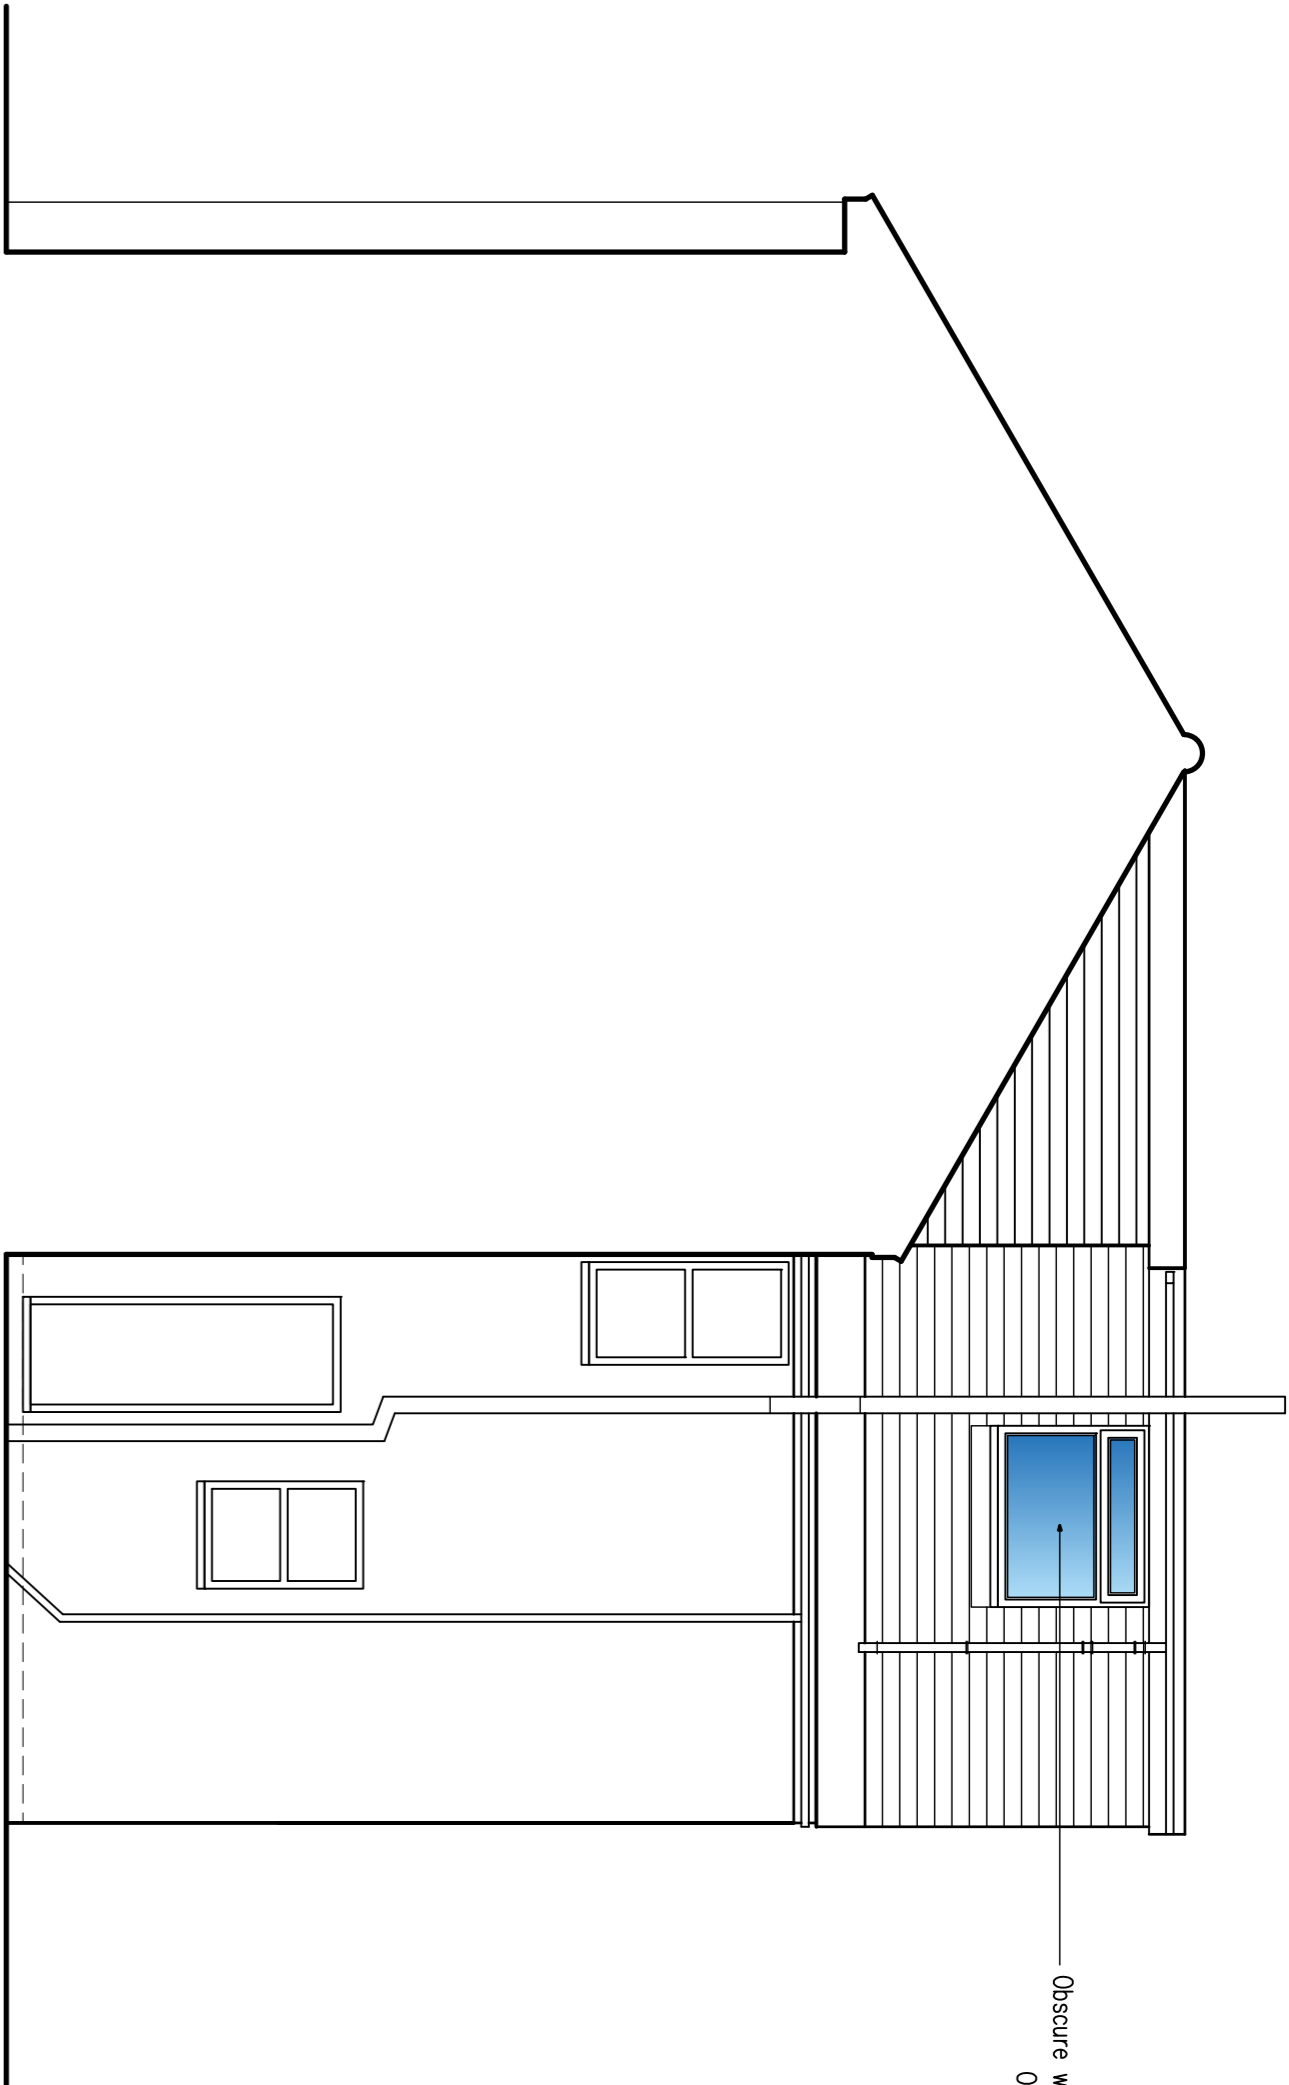


EastElevation

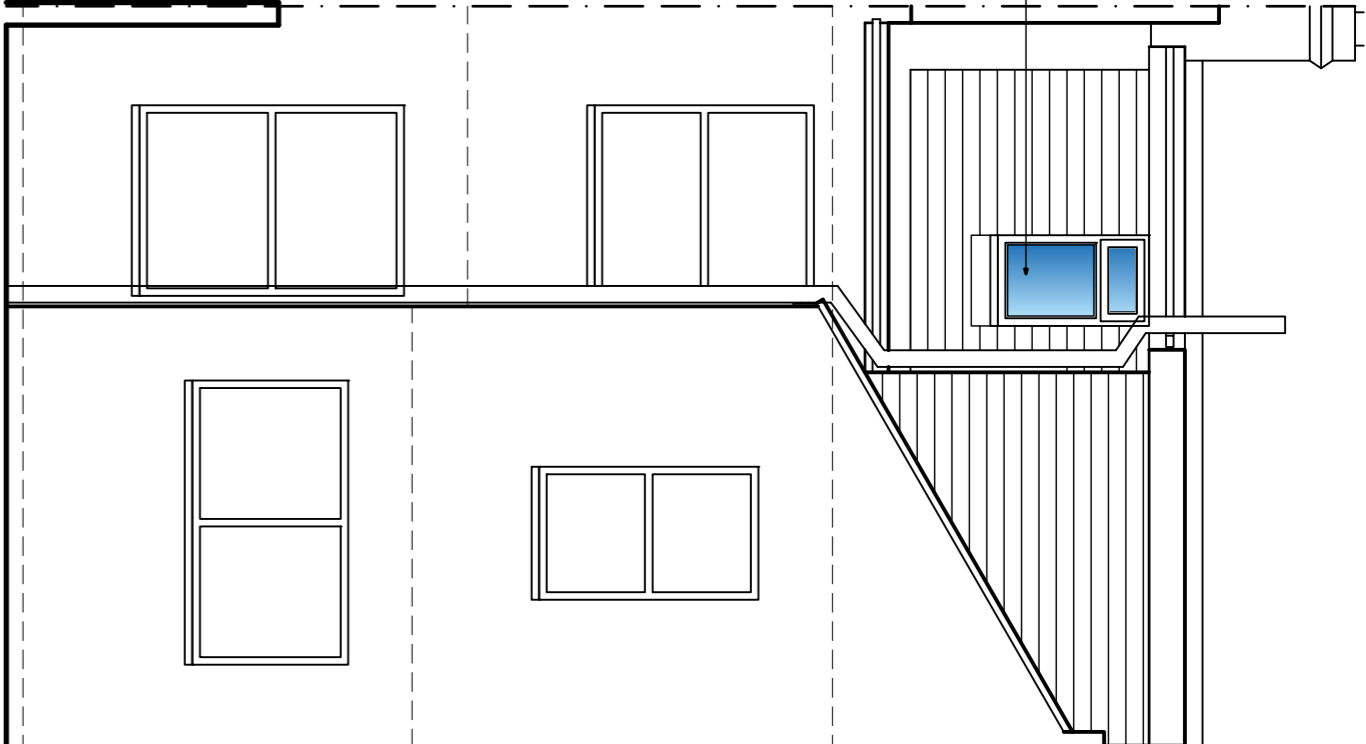


North Elevation

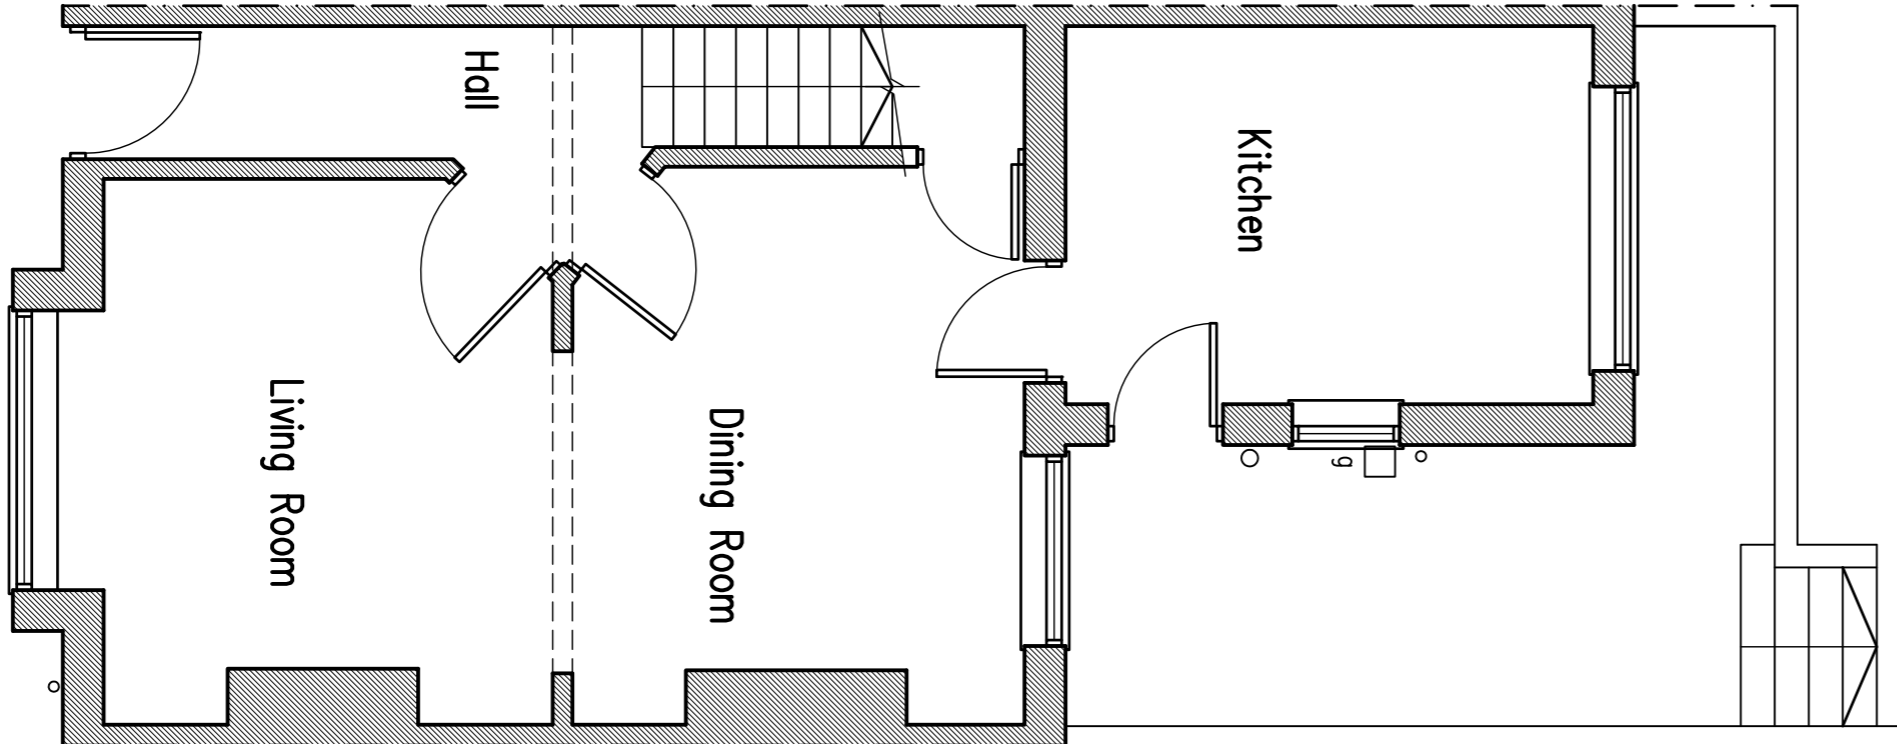


Ground Floor Plan

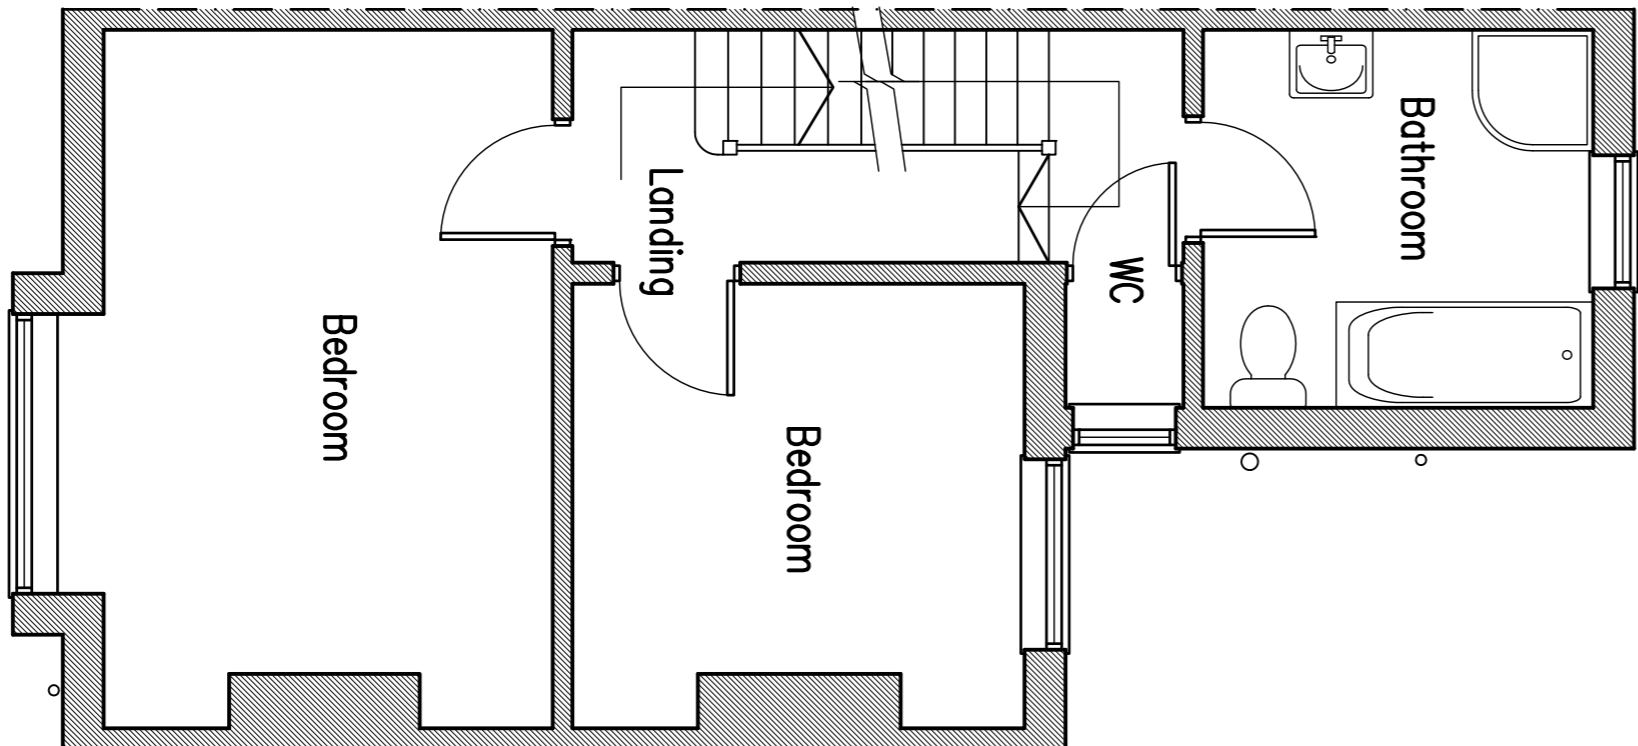

First Floor Plan

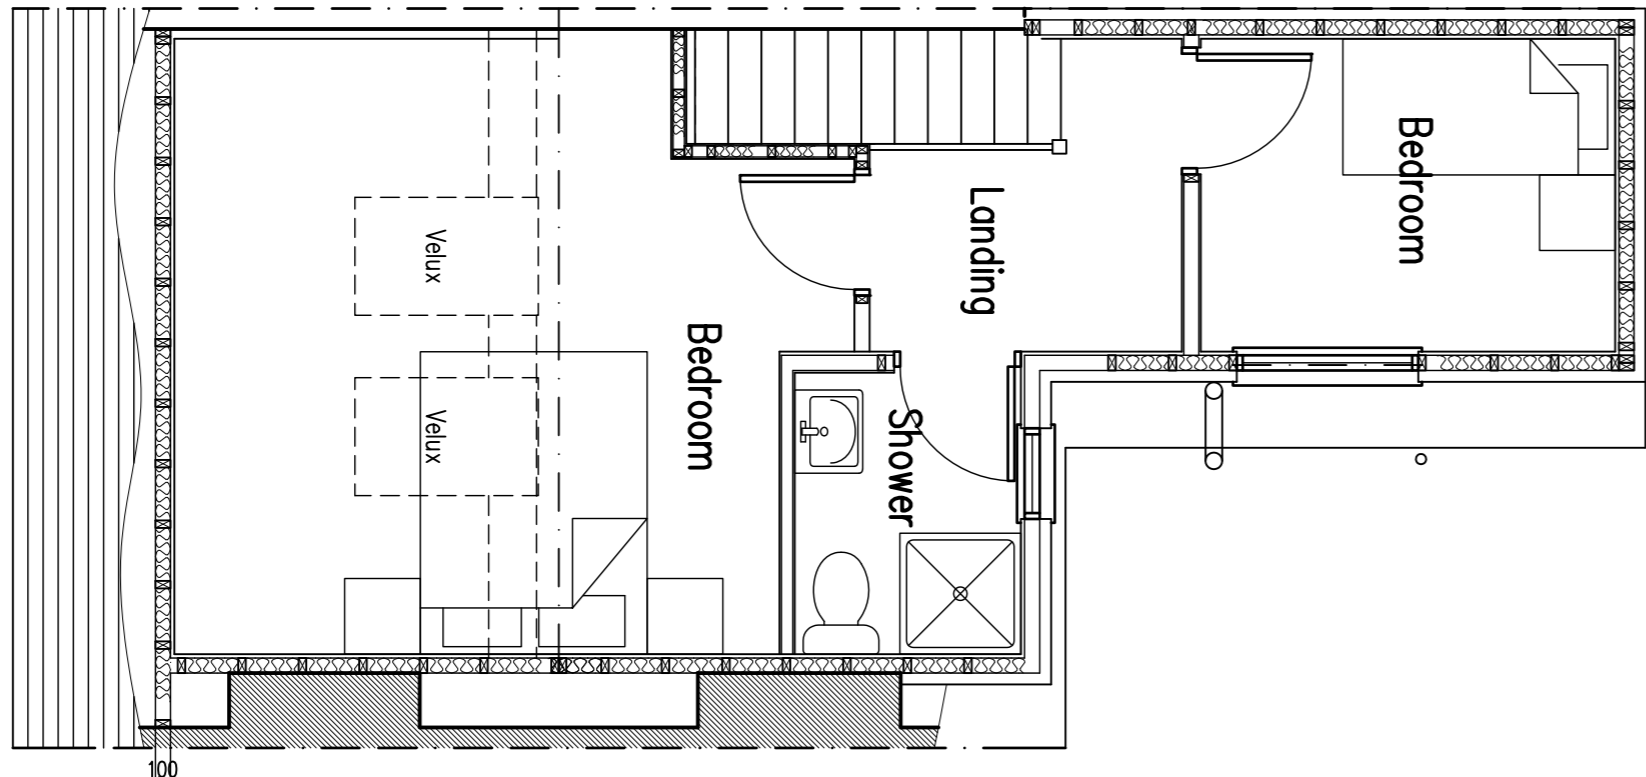


Second Floor Plan

 

Proposed Conversion of Roof Space at: 1 Freshfield Street, Brighton

JPS Planning & Building Consultants Ltd.
1st Floor
10 High Street
Shoreham-by-Sea
West Sussex BN43 5DA
t: 01273 467297 mob: 07971 373739
e: ref@jpbcc.co.uk web: www.jpbcc.co.uk

 

Chartered Institute of
Architectural Technologists

PROJECT:		1 Freshfield Street Brighton	
DRAWING TITLE:		Proposed Floor Plans & Elevations	
CLIENT:		Mr & Mrs V. Rignel	
DRAWN BY:		C	
DATE:		2.12.20	
SCALE:		1:50 @ A1	
DRAWN BY:		ex	

C: 15.09.21	Overall amended
B: 10.10.21	Construction detail added
A: 18.10.21	Final floor plans to second floor