



PROPOSED REAR DORMER TO  
ROOF FIRST FLOOR FLAT No. 33.  
DORMER OVERALL SIZE 10.1m x  
3.0m.

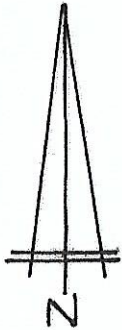

SITE PLAN  
SCALE 1:500

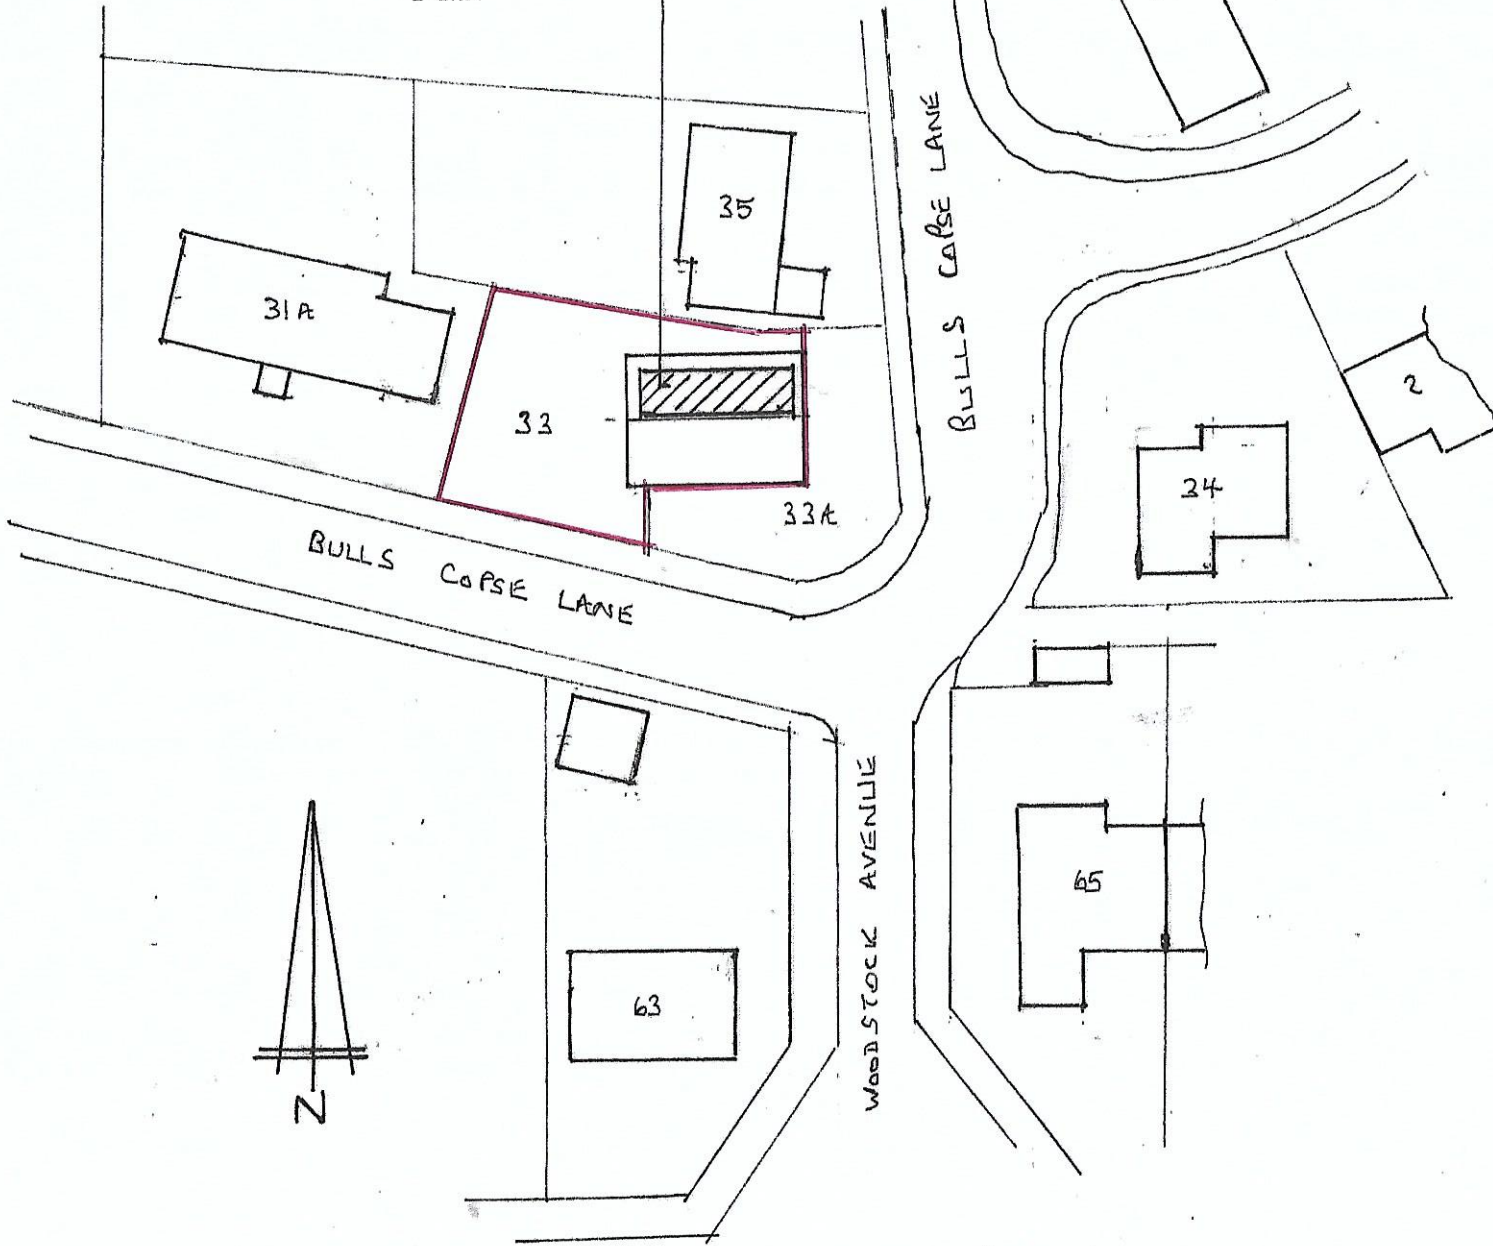