




PROPOSED SECOND FLOOR PLAN

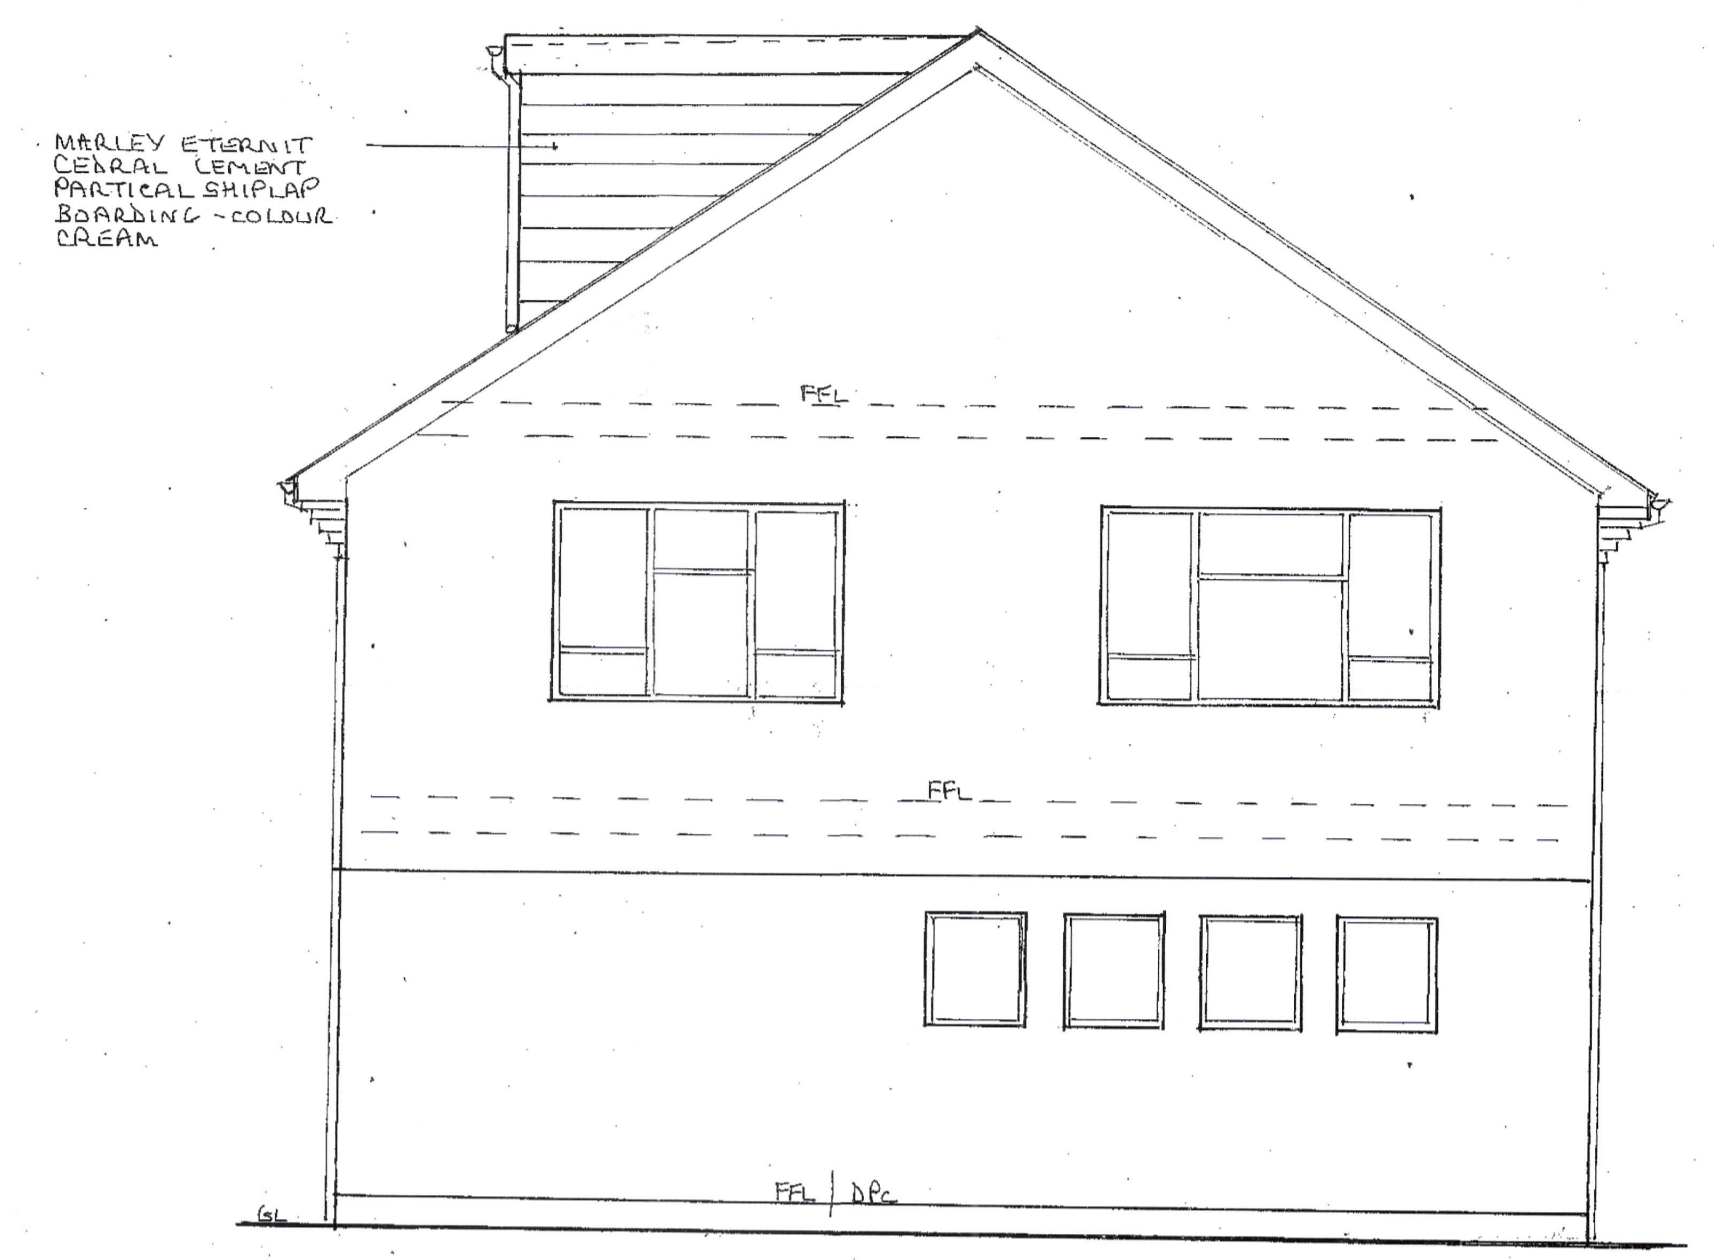


PROPOSED SIDE (WEST) ELEVATION

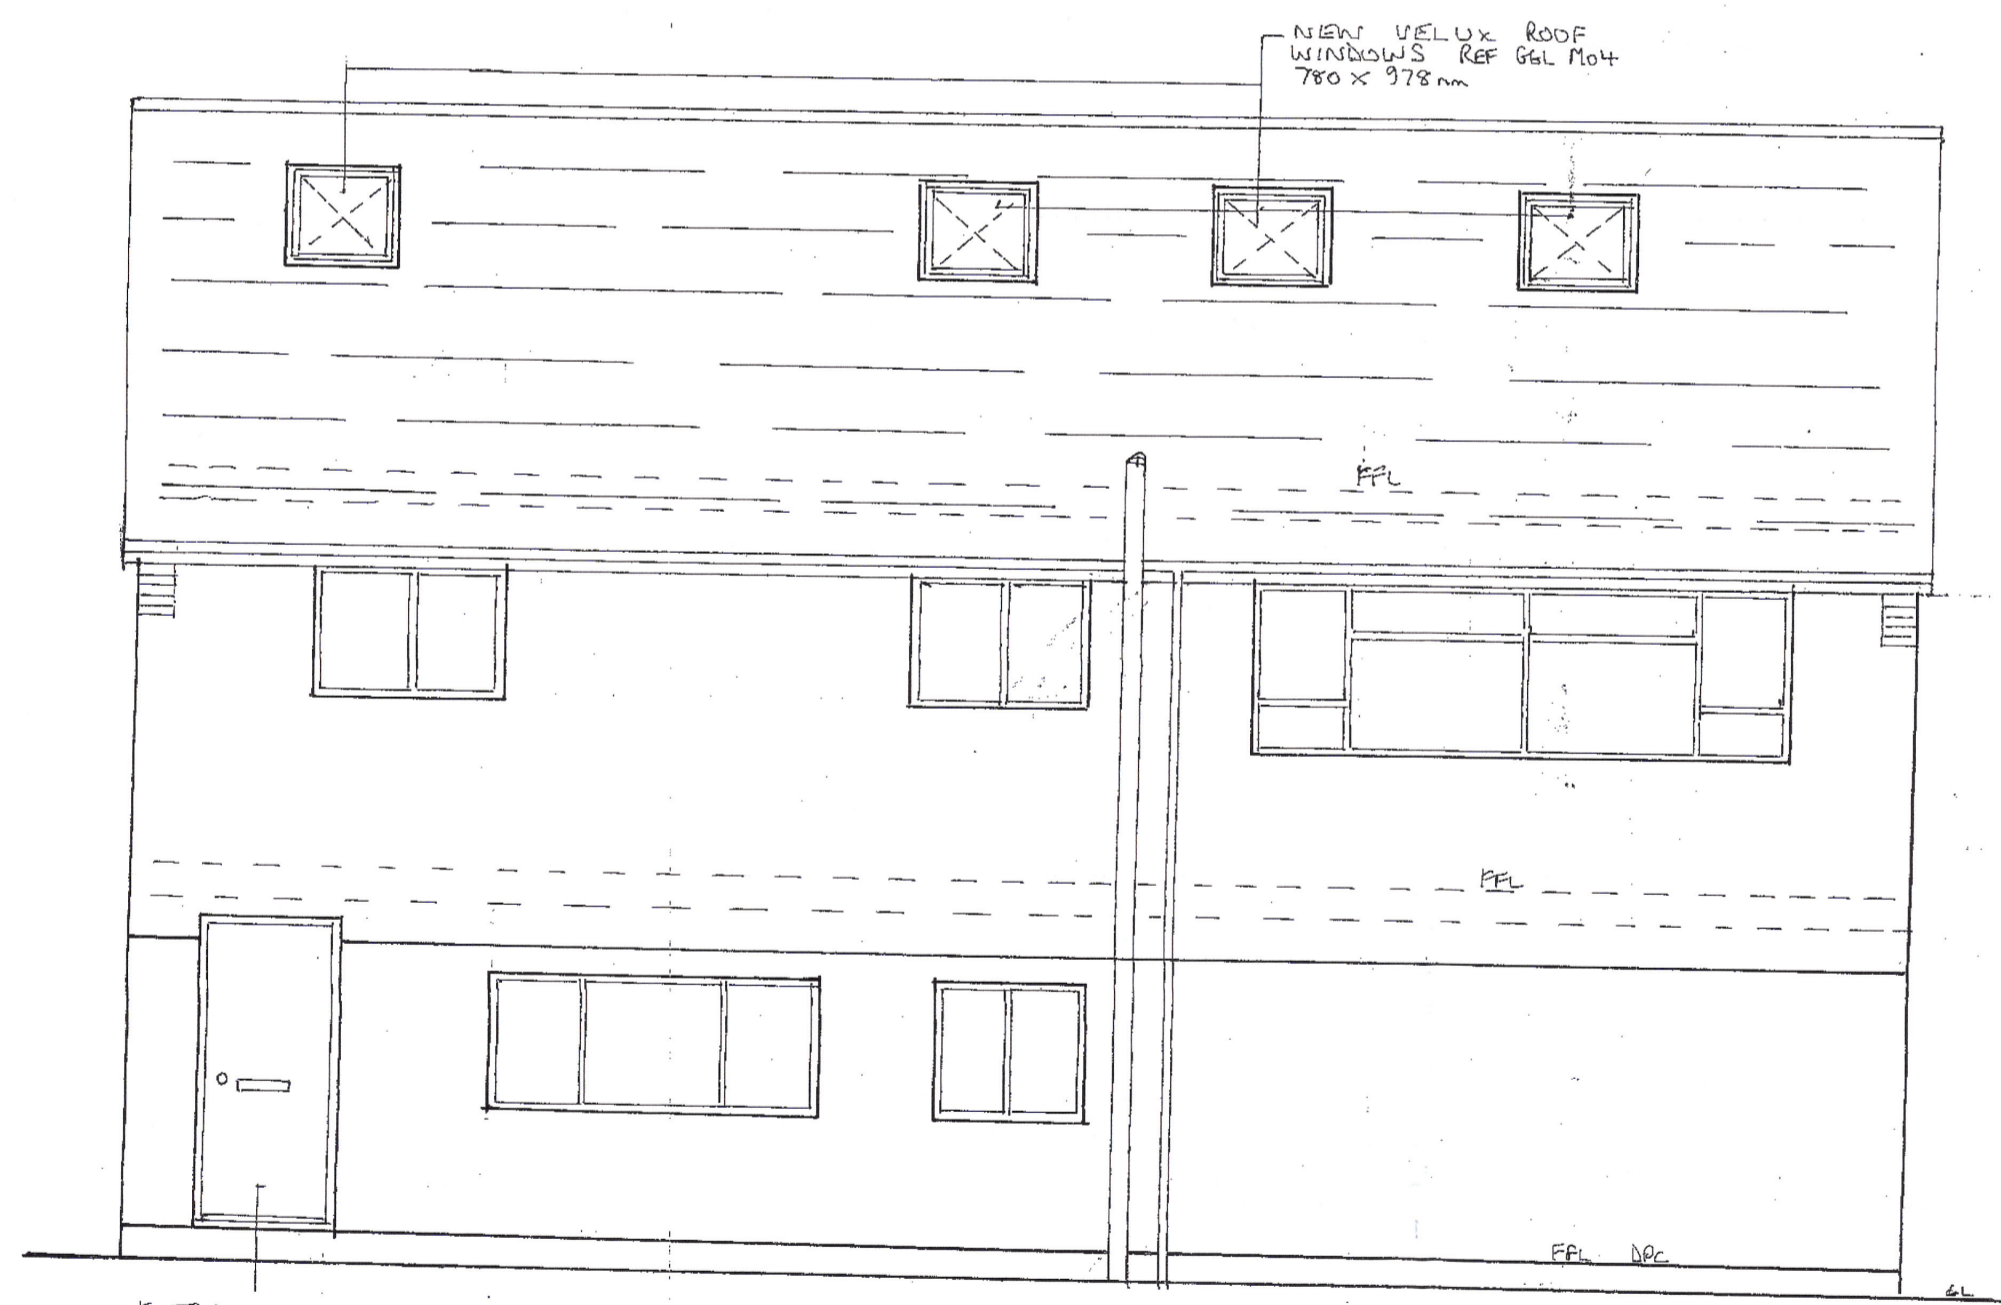


PROPOSED FRONT (SOUTH) ELEVATION

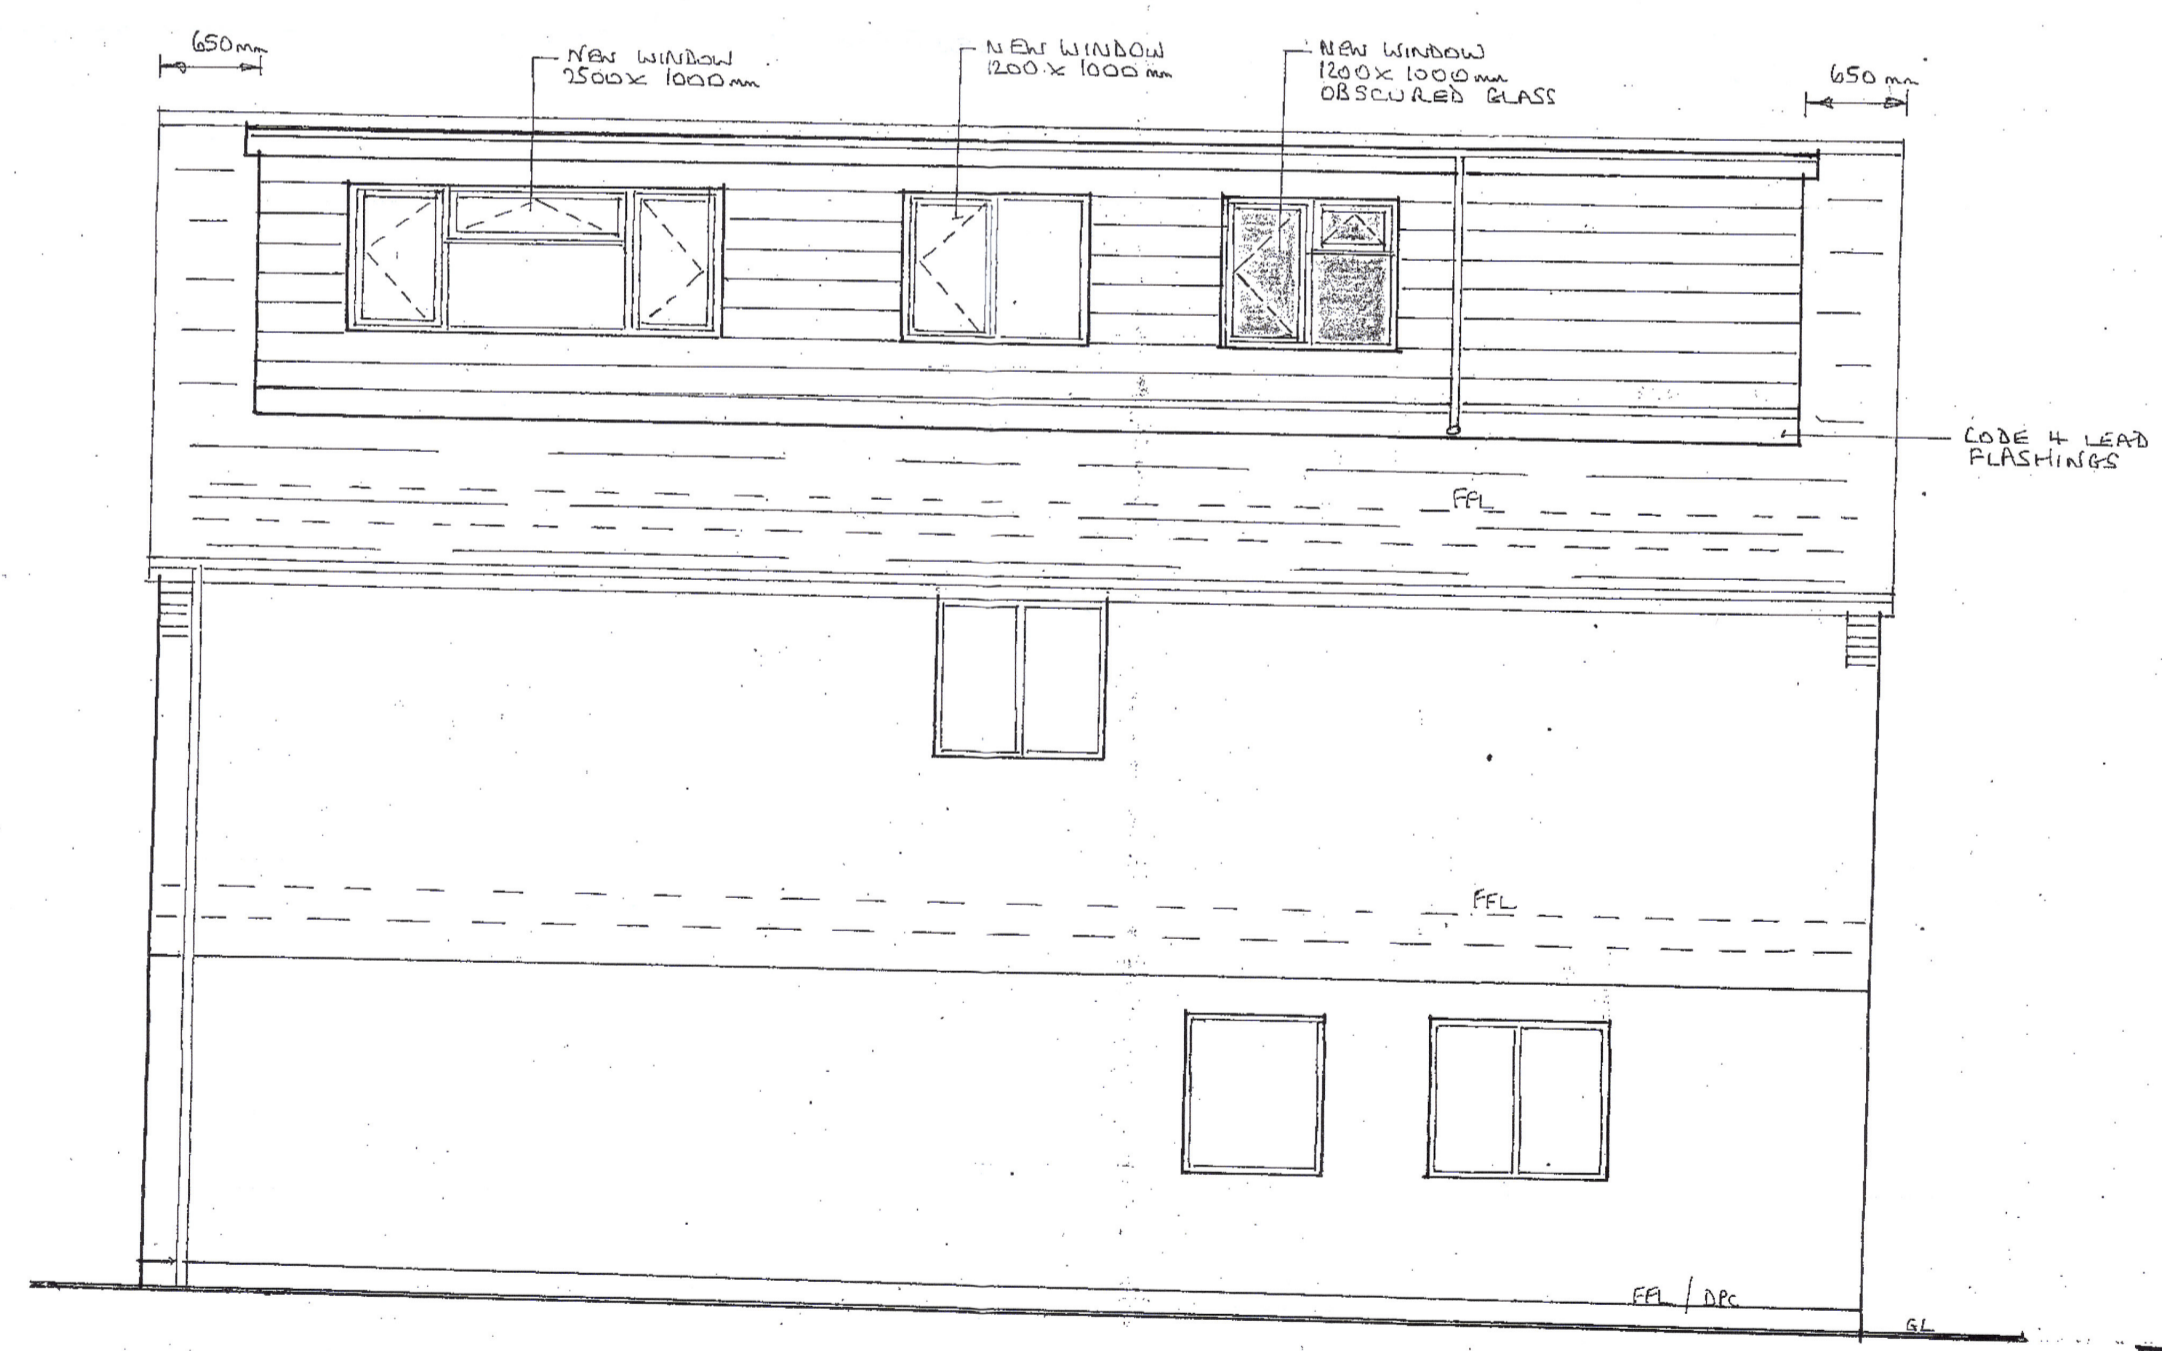

PROPOSED REAR (NORTH) ELEVATION

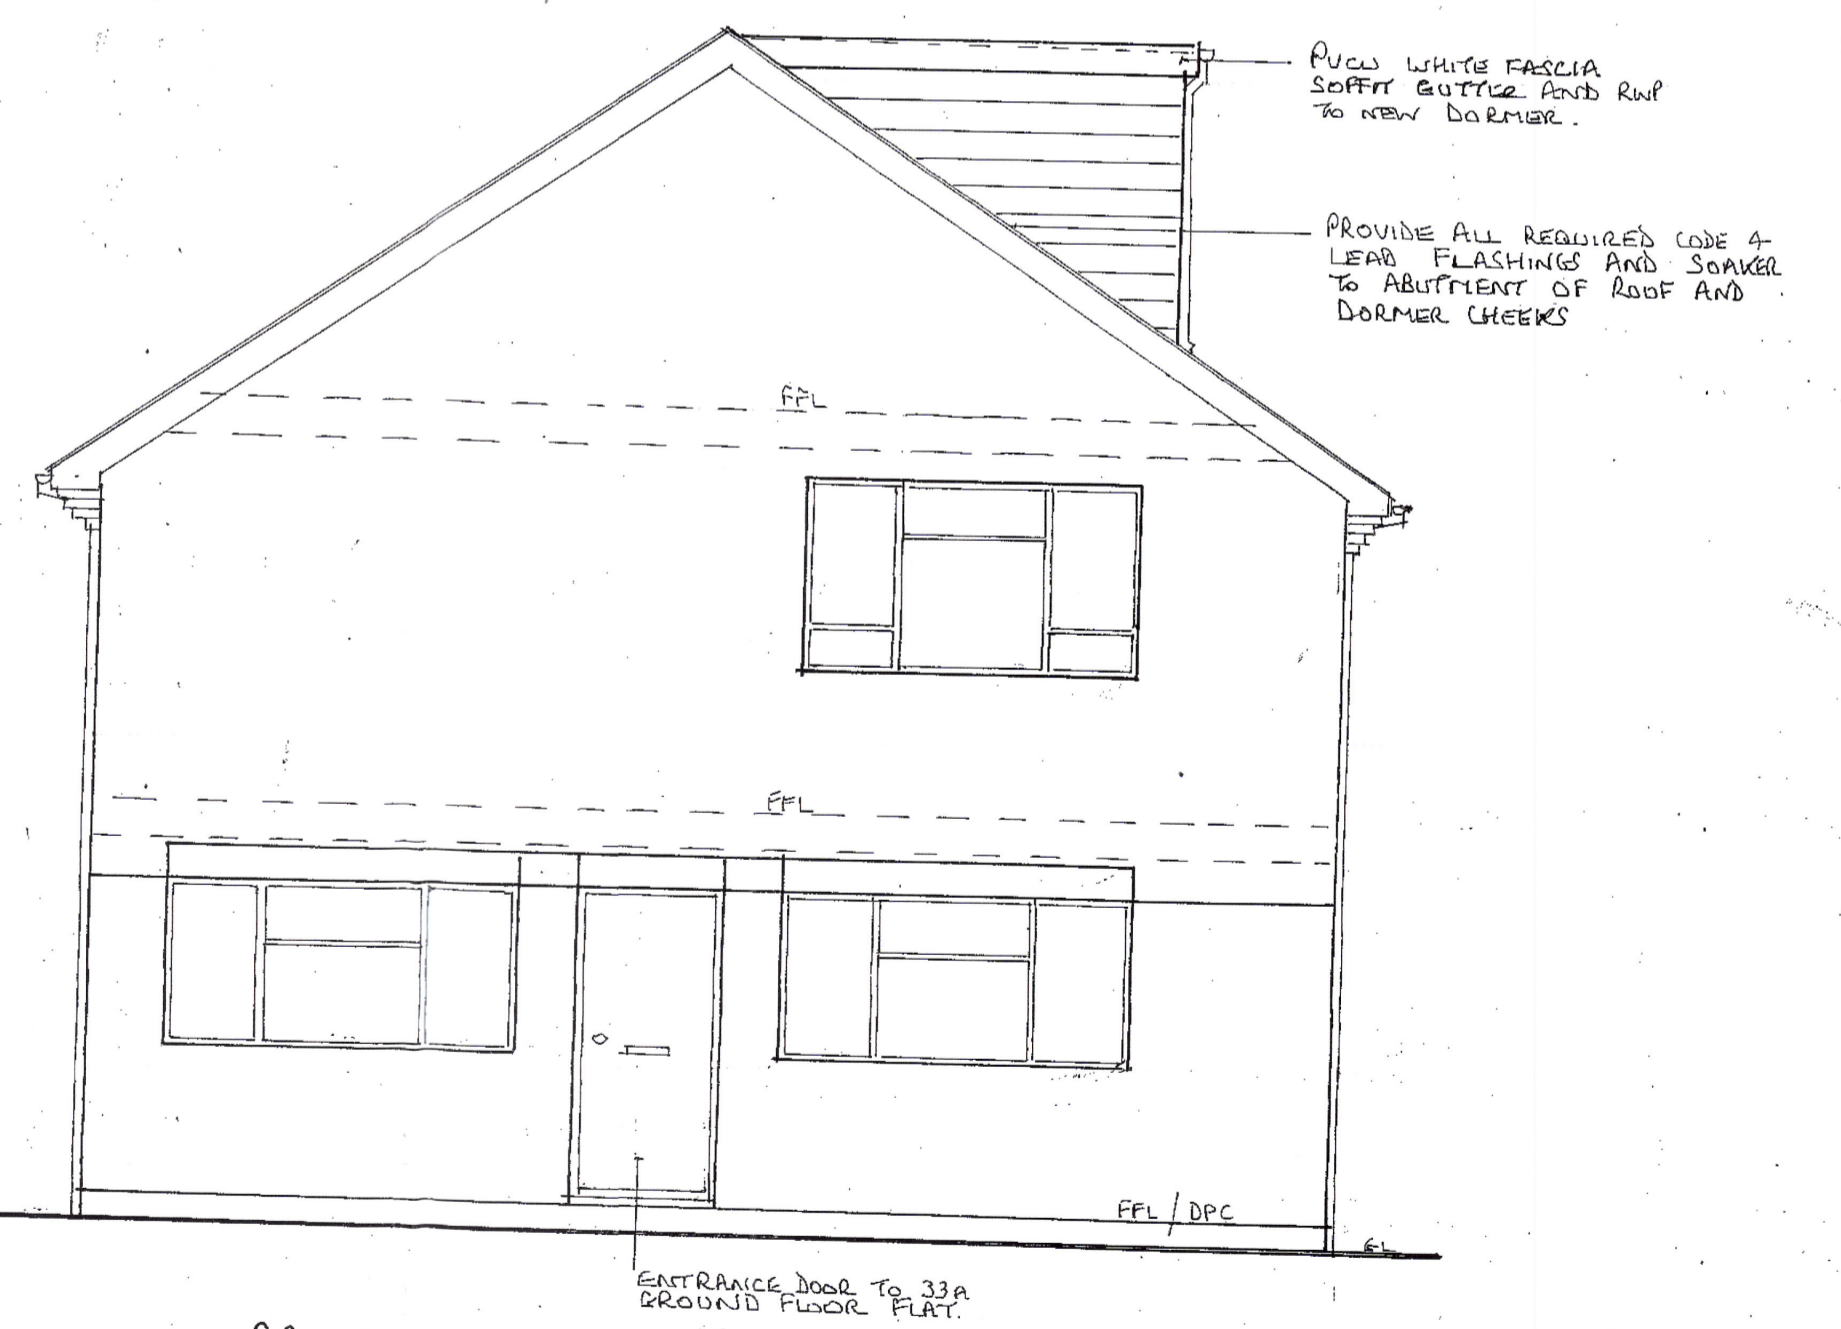

PROPOSED SIDE (EAST) ELEVATION

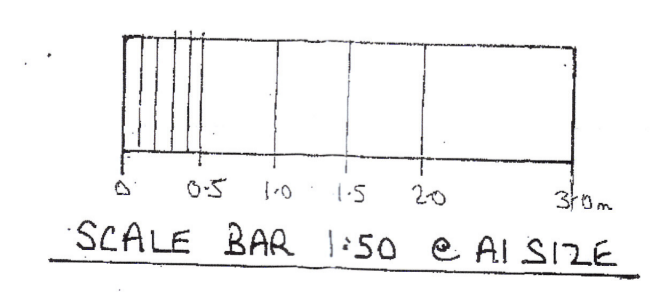

| | |
|--|------------------|
| PROPOSED LOFT CONVERSION AT: 33 BULLS COPE LANE, LOVEDEAN. | |
| FOR MR M. & MRS L. ROGERS | PROPOSED LAYOUTS |
| SCALE 1:50 | DATE 27-8-21 |
| JOB No. 10/21 (02) | DWRN BY MS |
| REVISIONS: | |