
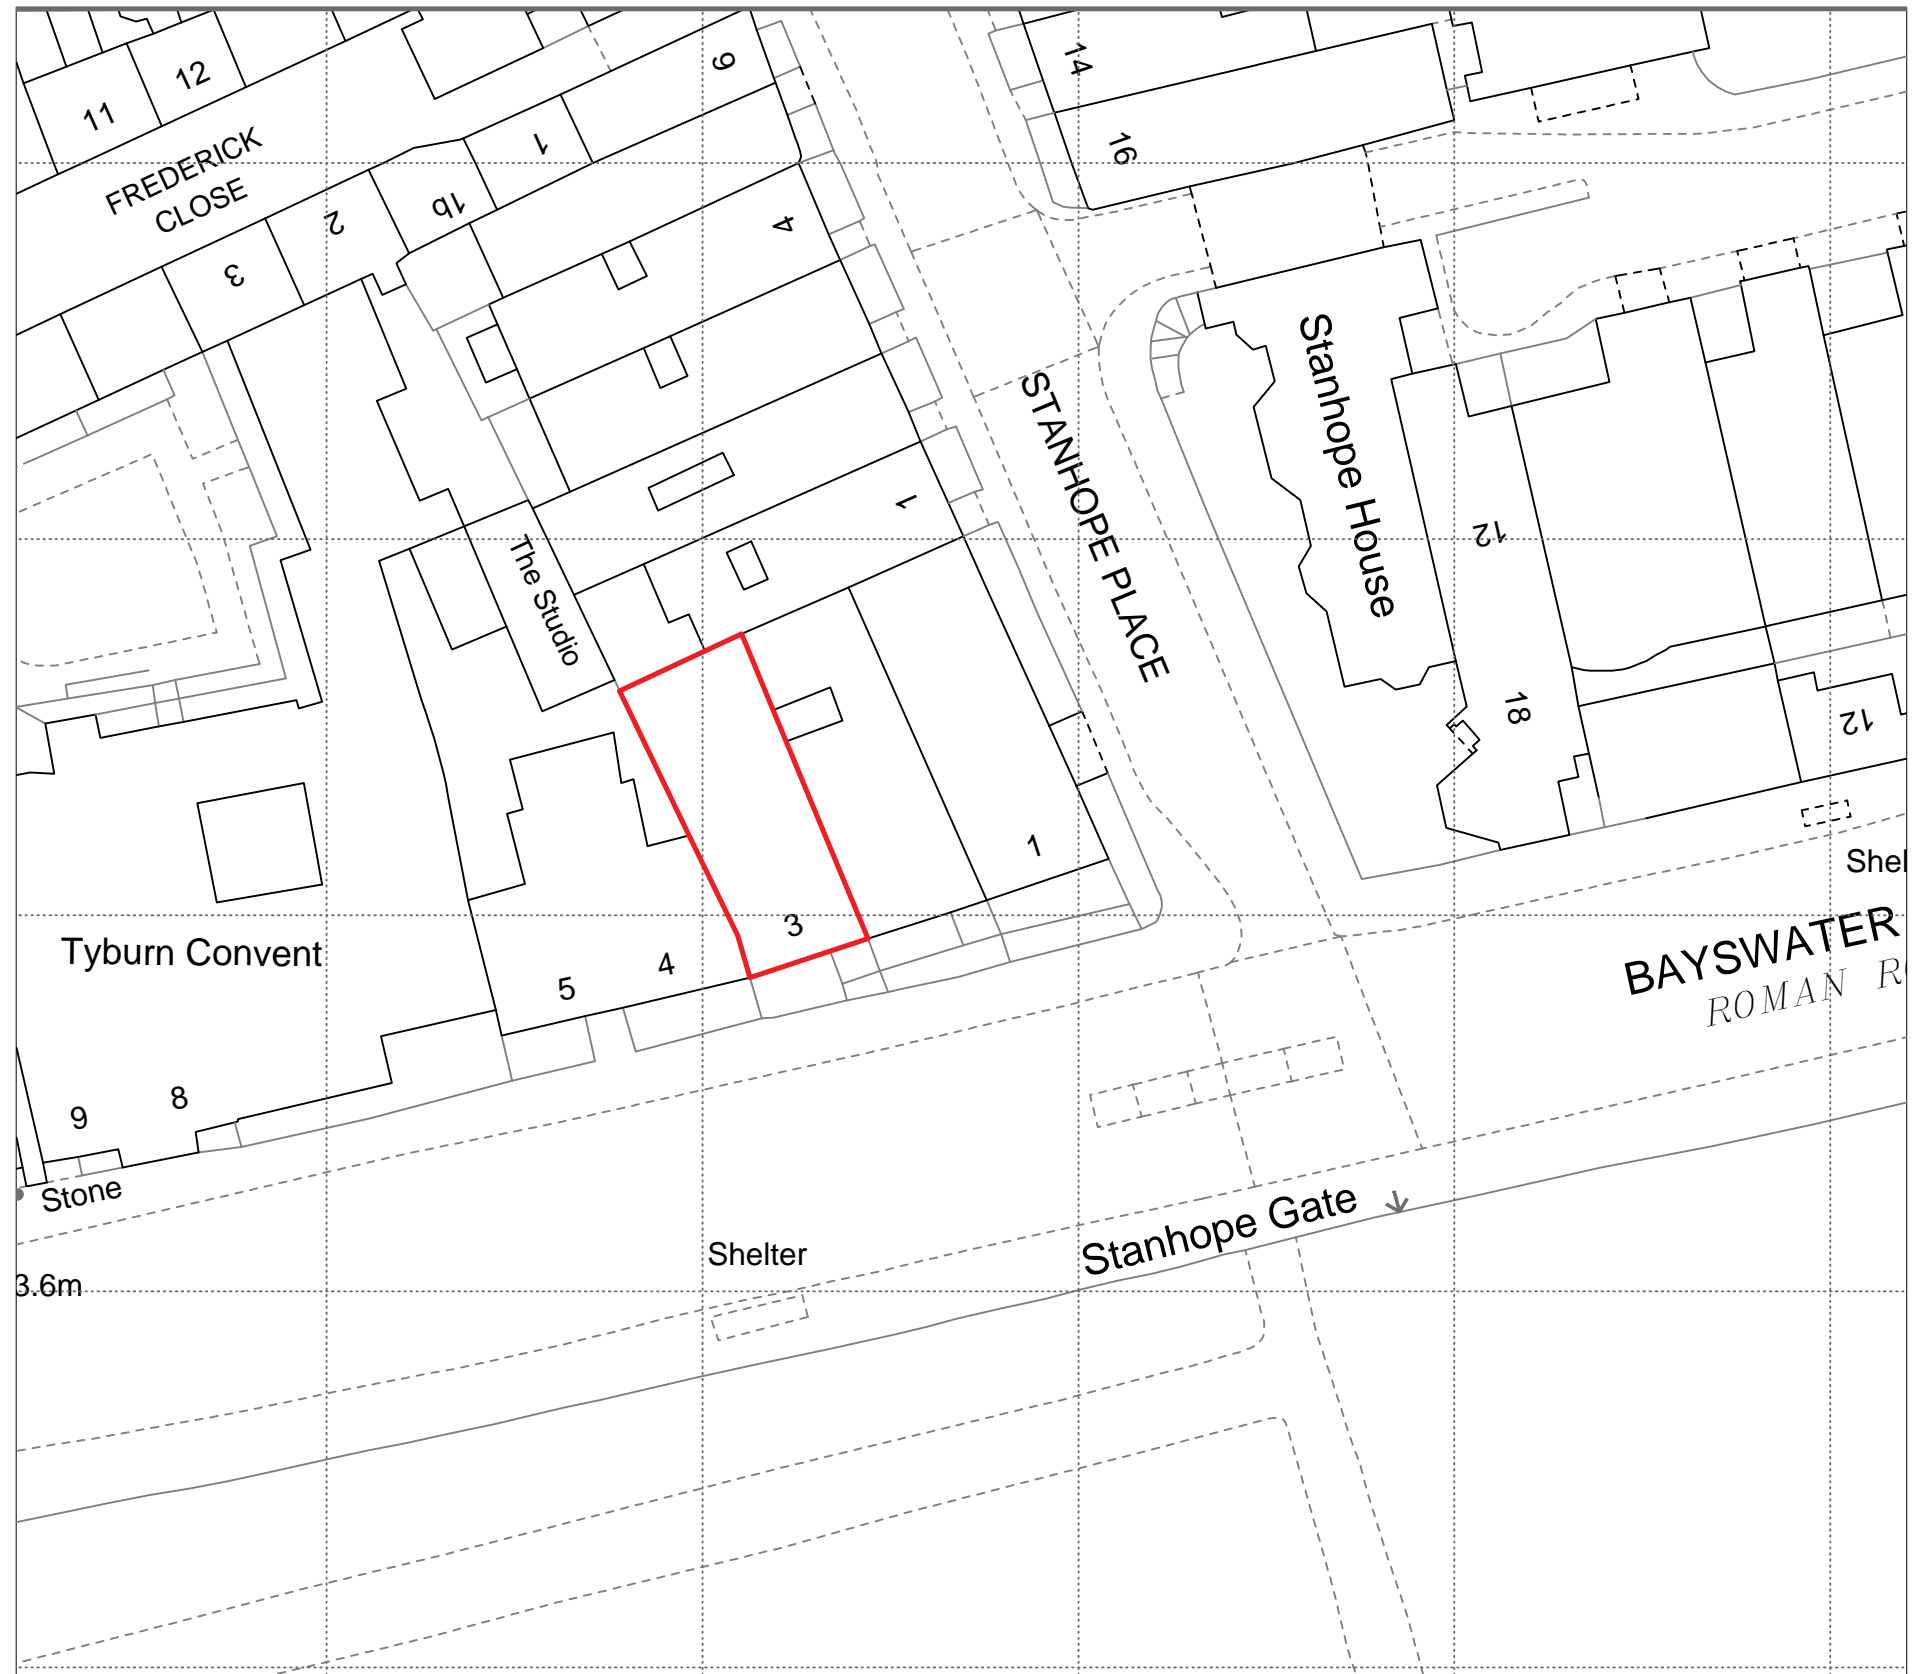



OS Plan - As Existing  
Scale - 1:1250

 

OS Plan - As Existing  
Scale - 1:500

<b>Job Title</b> 3 HYDE PARK PLACE, FLAT 2	<b>Drawing Title</b> OS SITE PLAN AS EXISTING												<b>STEPHEN LEVRANT</b> <b>HERITAGE ARCHITECTURE</b> 62 British Grove, London, W4 2NL E: info@heritagearchitecture.co.uk T: 020 8748 5501
	<b>Drawing Number</b> 001	<b>Date</b> 09/21	<b>Scale</b> Varies	<b>Size</b> A3	<b>Rev.</b> -								