



ELEVATION E3 (SOUTH)

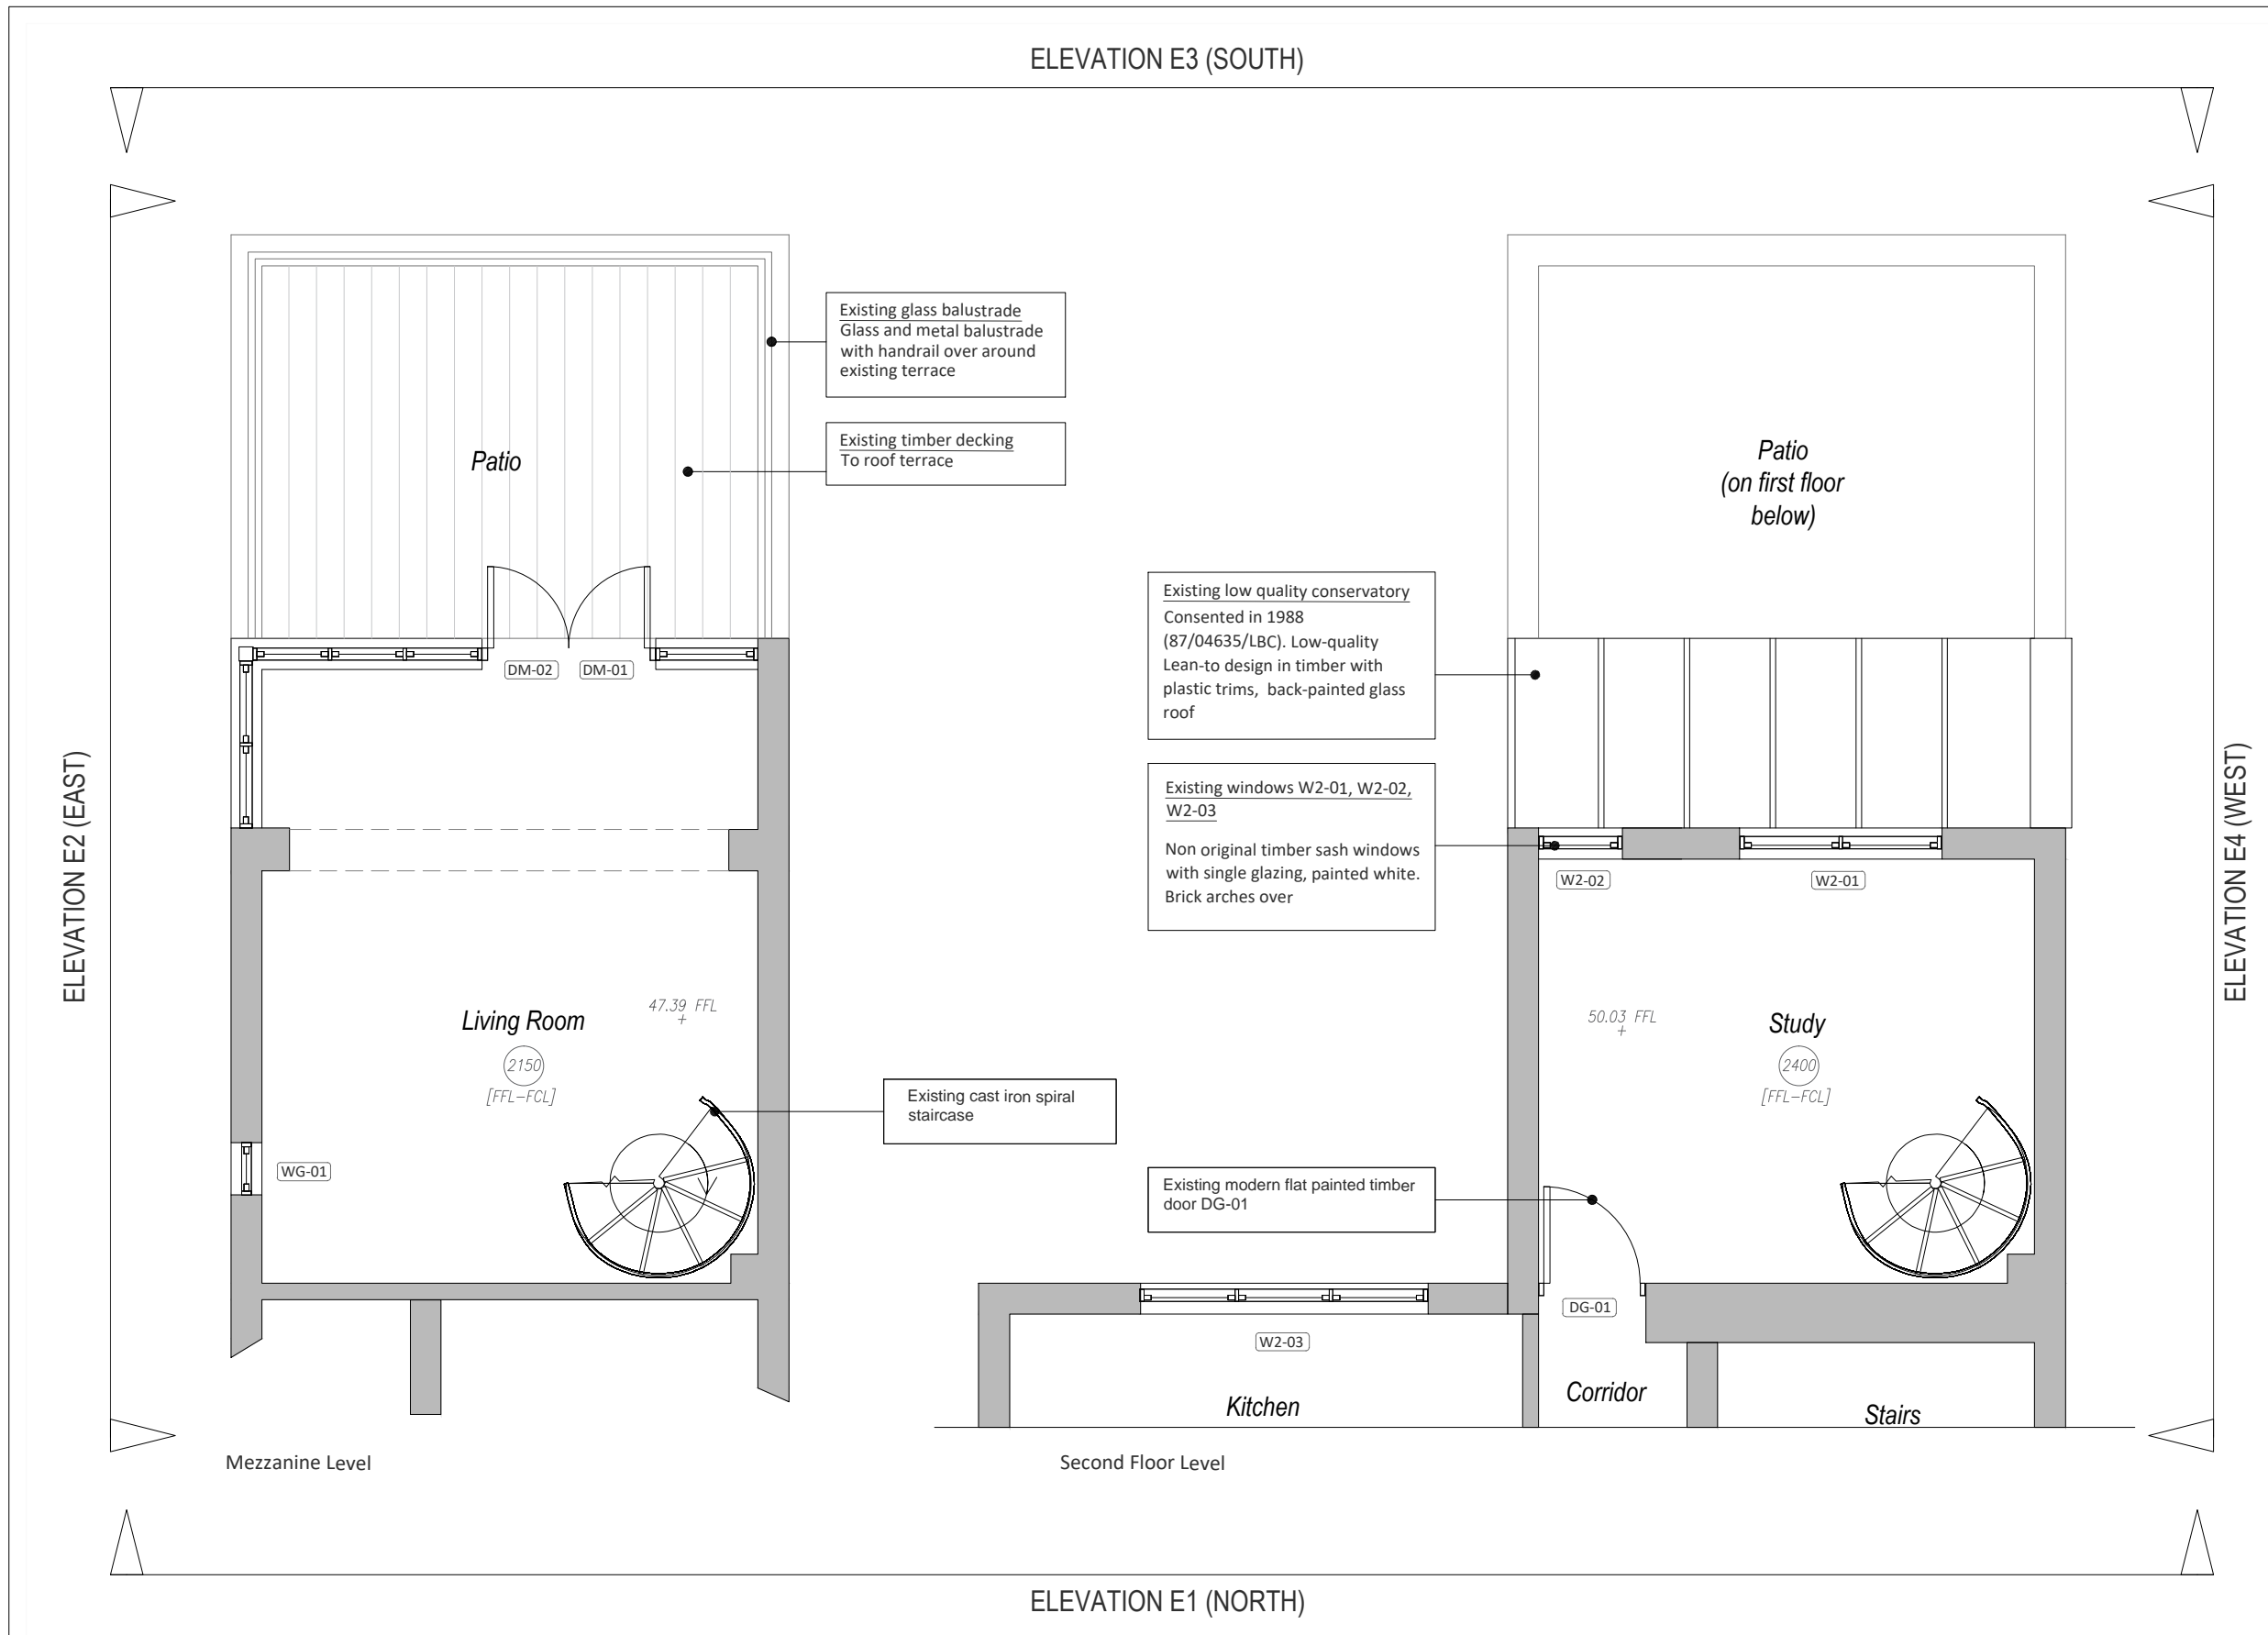

First Floor Plan - As Existing

Second Floor Plan - As Existing

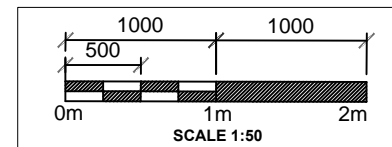

**PLEASE NOTE:**

THE INFORMATION USED TO PRODUCE THESE DRAWING IS BASED ON MEASURED SURVEY SUPPLIED BY OTHERS; HERITAGE ARCHITECTURE CAN NOT BE HELD RESPONSIBLE FOR ANY INACCURACIES THAT MAY EXIST. PLEASE DO NOT SCALE FROM THE DRAWINGS. ALL DIMENSIONS SHOULD BE VERIFIED ON SITE. ANY INCONSISTENCIES SHOULD BE REPORTED TO THE PROJECT ARCHITECT.

PLEASE NOTE THAT THE AOD LEVELS SHOWN ON THE DRAWING SHOULD BE INTERPRETED AS INDICATIVE ONLY AS NO DEDICATED MEASURED SURVEY WAS UNDERTAKEN AS PART OF THIS PLANNING SUBMISSION. THE LEVELS HAVE BEEN TAKEN FROM DRAWINGS PREPARED BY OTHERS CIRCA 2008. IT IS LIKELY THAT THEY ARE REASONABLY ACCURATE SINCE NO BUILDING WORKS HAVE OCCURRED SINCE THIS TIME BUT WE CANNOT GUARANTEE 100% ACCURACY.

**KEY:**

- W2-01 DENOTES WINDOW NUMBERS
- D2-01 DENOTES DOOR NUMBERS

**Job Title**  
3 HYDE PARK PLACE, FLAT 2

**Drawing Title**

FLOOR PLANS - AS EXISTING

**Drawing Number**

100

**Date**

12/2020

**Scale**

1:50

**Size**

A3

**Rev.**

-



STEPHEN LEVRANT  
HERITAGE ARCHITECTURE  
62 British Grove, London, W4 2NL  
E: info@heritagearchitecture.co.uk  
T: 020 8748 5501