


Notes:
Drawings are based on survey data and may not accurately represent what is physically present.
Do not scale from this drawing. All dimensions are to be verified on site before proceeding with the work.
All dimensions are in millimeters unless noted otherwise.
Purcell shall be notified in writing of any discrepancies.

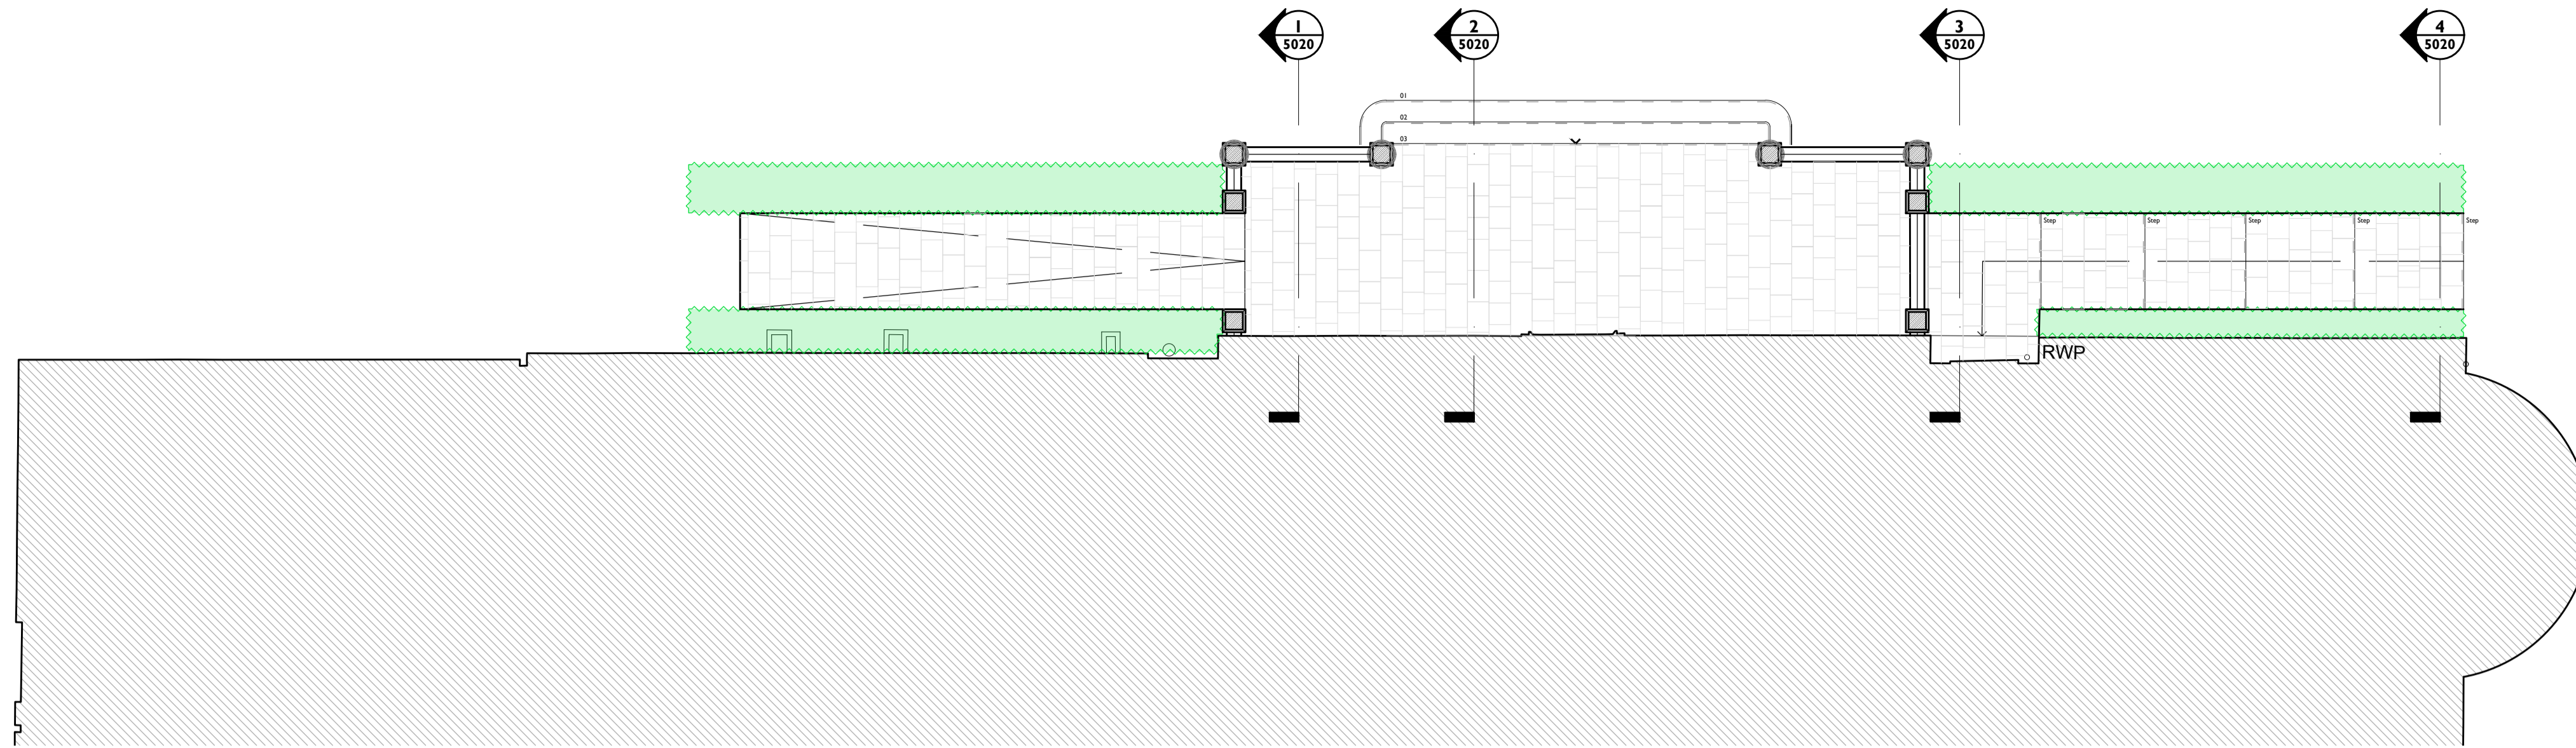

1 NORTH TERRACE PLAN AS PROPOSED
5012 1:100 @ A1




2 NORTH TERRACE NORTH ELEVATION AS PROPOSED
5012 1:100 @ A1



3 NORTH TERRACE WEST ELEVATION AS PROPOSED
5012 1:100 @ A1



4 NORTH TERRACE EAST ELEVATION AS PROPOSED
5012 1:100 @ A1

 

REV	DATE	BY	CHK	DESCRIPTION
P01	17/09/2021	TB	TB	PLBC

CLIENT
MKM Building Services

PROJECT
Hotham Hall, East Yorkshire - Estate Masterplan

JOB NUMBER
241323

PURCELL

TITLE
North Terrace As Proposed

SIZE	SCALE	LAST REVISED	DRAWN	CHECKED
A1L		17/09/2021	TB	TB

REV
P01 S4 - Planning

DRAWING NAME
241323-PUR-00-XX-DR-A-5012

