






Existing West Elevation
1:100 @ A1



Existing North Elevation
1:100 @ A1

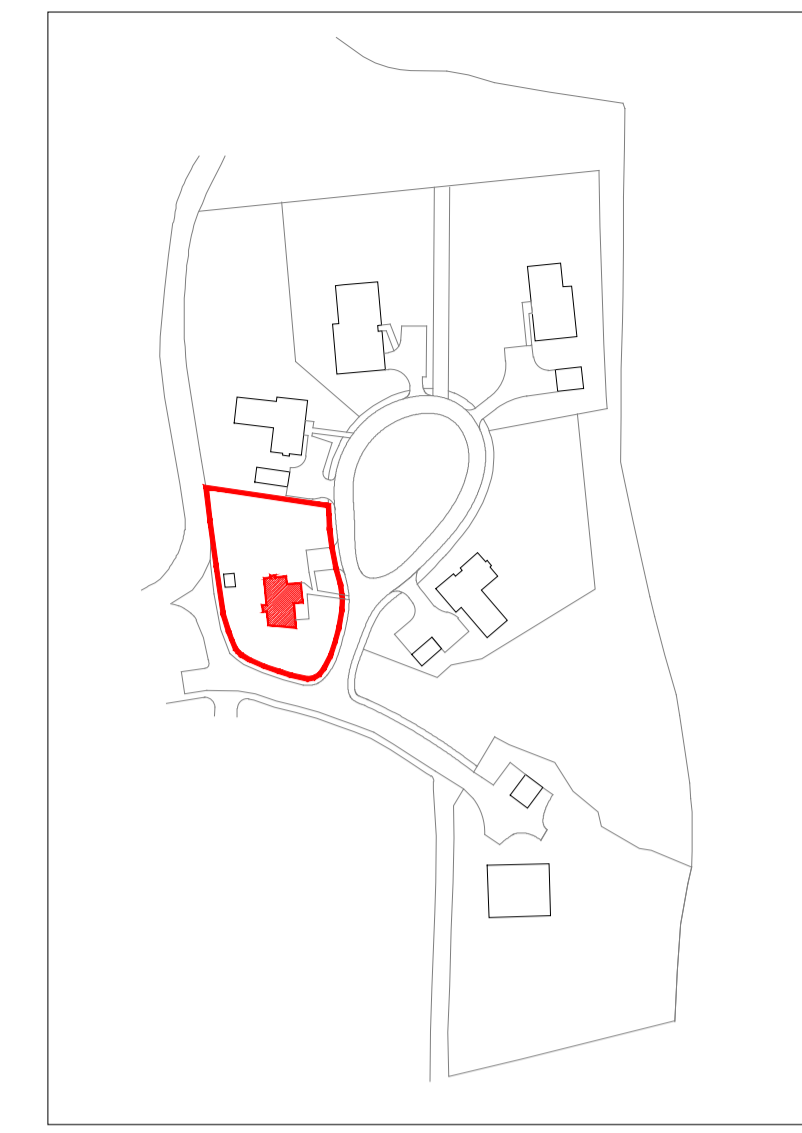


Key Plan
NTS

 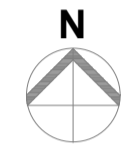


- Materials**
- Facade**
- Brickwork
 - Render
 - Vertical clay hanging tiles
- Roof**
- Clay roof tiles
- Windows**
- White painted timber casement




Existing East Elevation
1:100 @ A1

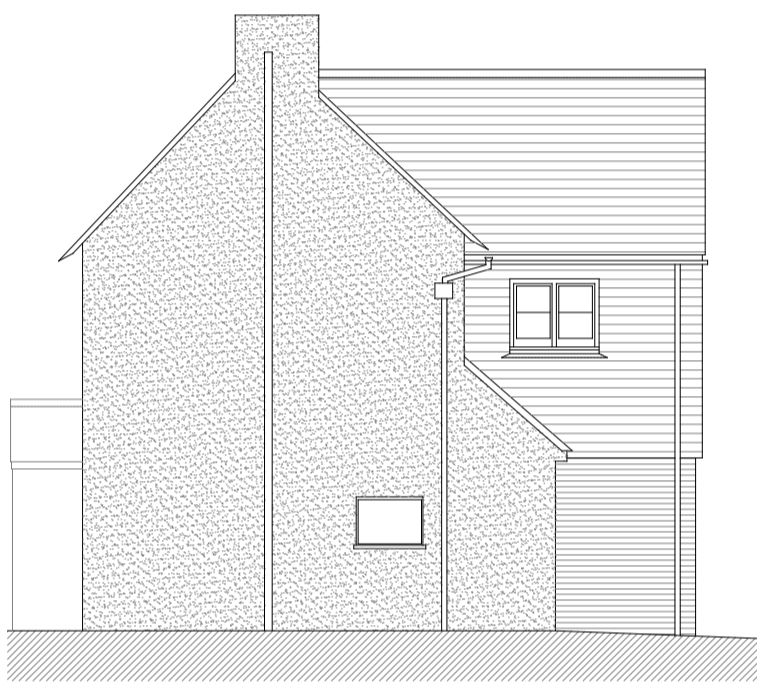


Existing South Elevation
1:100 @ A1

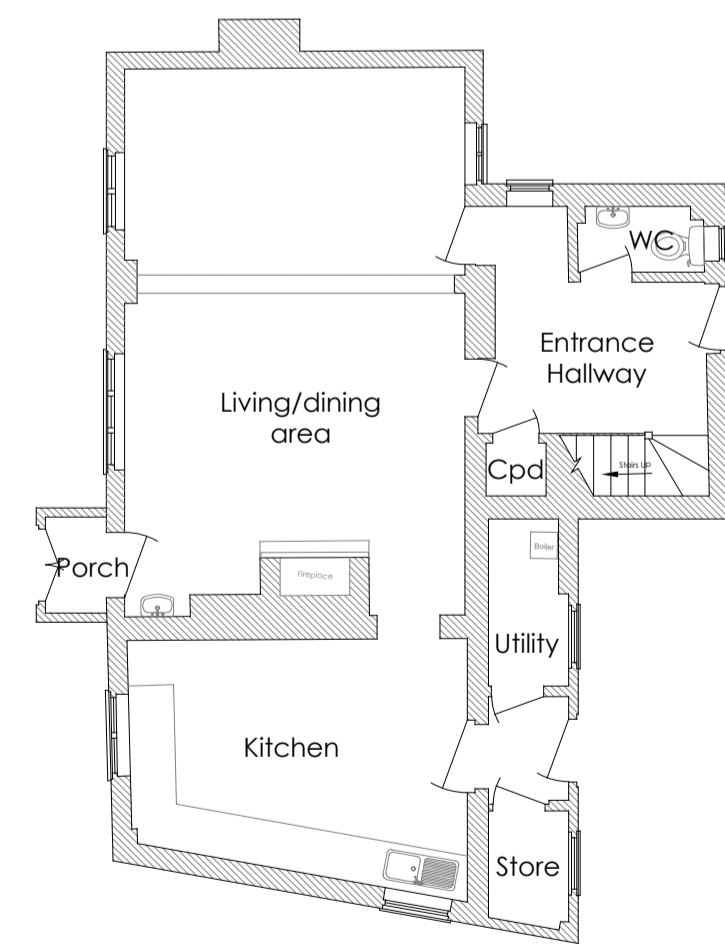


Existing Ground Floor Plan
1:100 @ A1

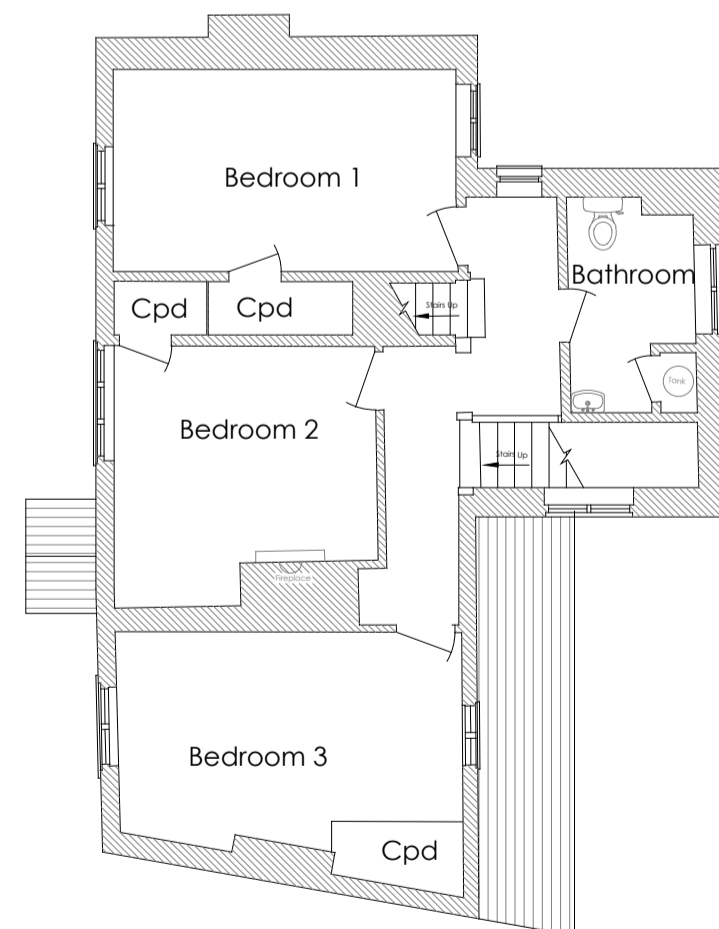

Existing First Floor Plan
1:100 @ A1

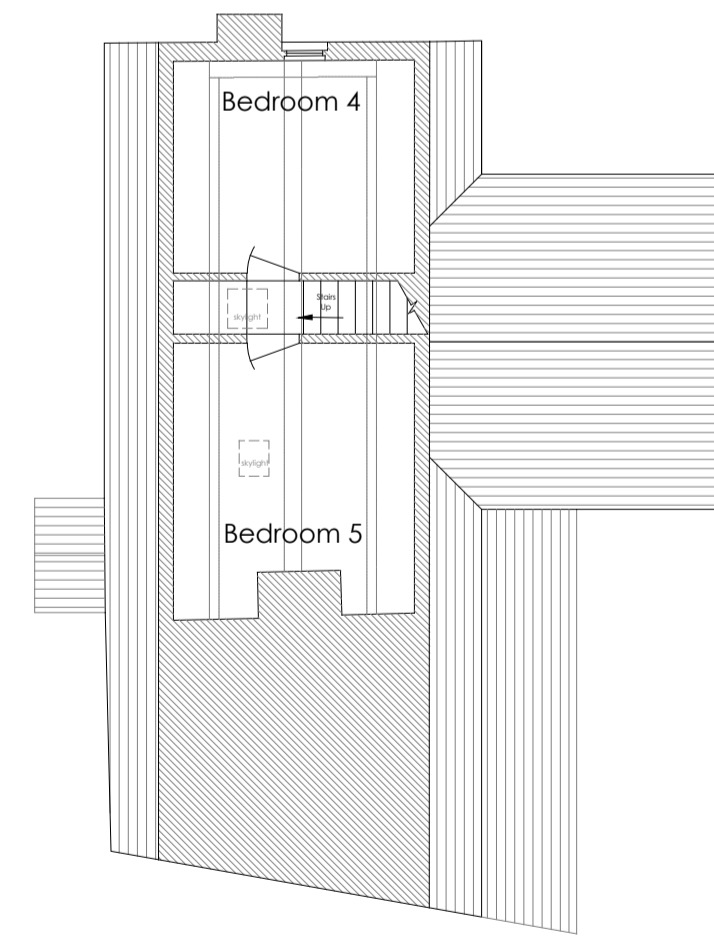

Existing Second Floor Plan
1:100 @ A1

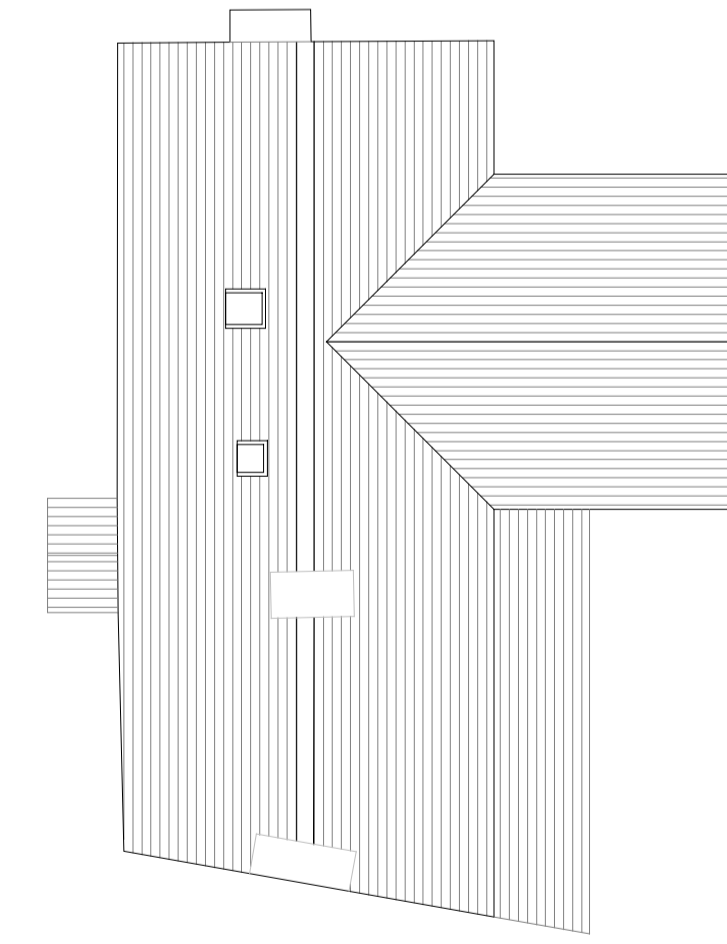

Existing Roof Plan
1:100 @ A1



A GENERAL AMENDMENTS 20.09.2021
Rev: Reason: Date:

Client:
HARLEQUIN NEW HOMES WEALD LTD
Project:
HALLS GREEN CENTRE, HALE OAK ROAD,
WEALD, SEVENOAKS, TN14 6NQ

Title:
PLOT 1
EXISTING PLANS AND ELEVATIONS

Drawing No: 5380-PD-06 Rev: A Scale: 1:100 Date: SEPT 2021



Eclipse House, Eclipse Park, Sittingbourne Road
Haslemere, Kent, ME14 3EN
t: 01622 776226
e: info@dhaplaning.co.uk w: www.dhaplaning.co.uk

No reproduction by any method of any part of this document
is permitted without the consent of the copyright holder.
Produced for Town and Country planning purposes only.

© Crown Copyright 2021. All rights reserved. Licence Number: 100031961

CAD Reference: DHA_15873_HGC_AB01 A1