


GENERAL NOTES.

THE DRAWING & DESIGN IS THE COPYRIGHT OF CHRIS SAUNDERS ASSOCIATES LTD. IT MUST NOT BE COPIED IN PART OR WHOLE WITHOUT CONSENT.


ALL WORKS TO COMPLY WITH THE RELEVANT BRITISH STANDARDS. DIMENSIONS TO FACE UNLESS OTHERWISE SPECIFIED. UNLESS OTHERWISE STATED, DIMENSIONS ARE IN MILLIMETRES (mm).

DISCLAIMER


No responsibility or liability is accepted for C.O.M. unless otherwise agreed in writing.

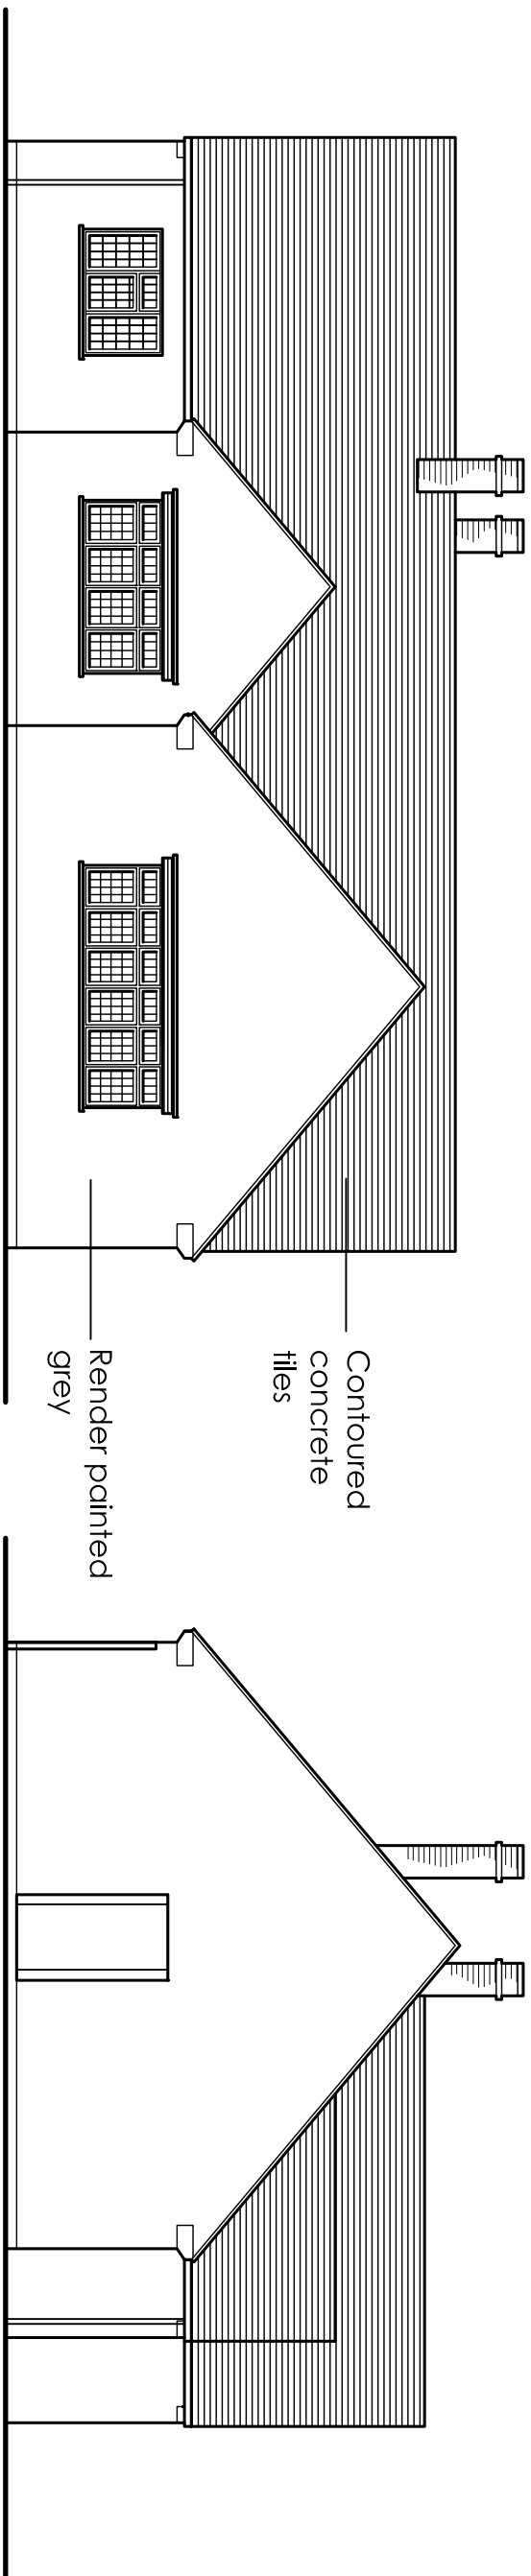


Existing West Elevation

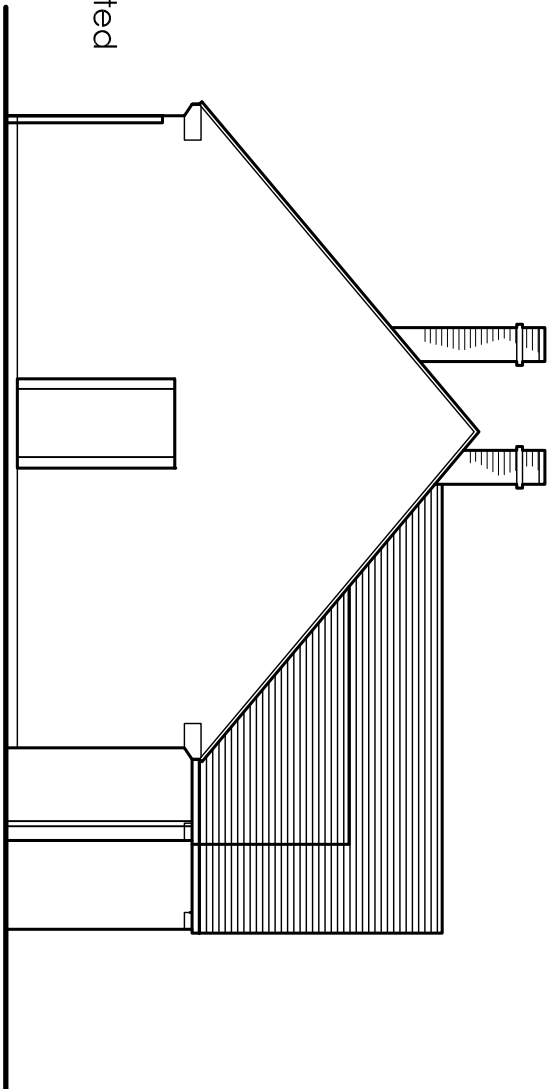


Existing North Elevation

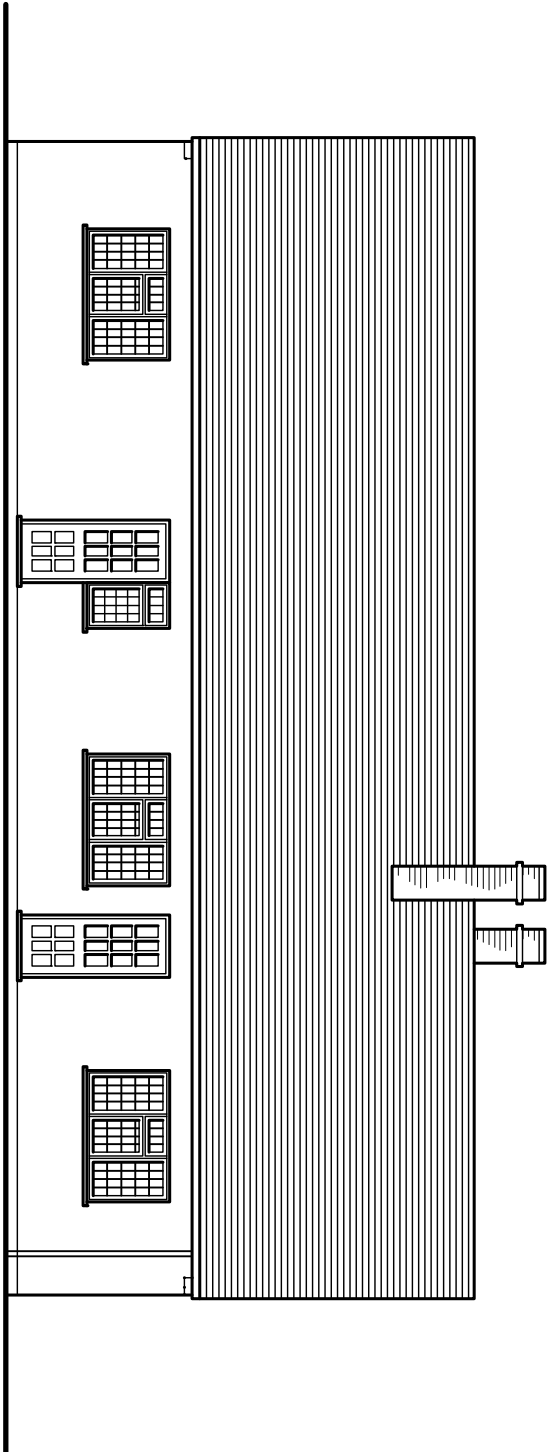


Existing East Elevation

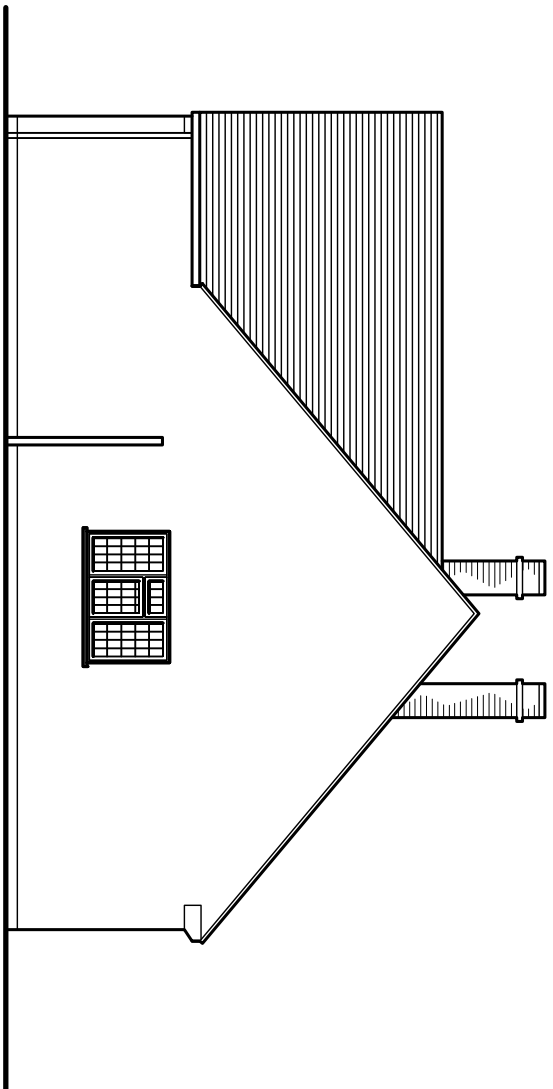


Existing South Elevation

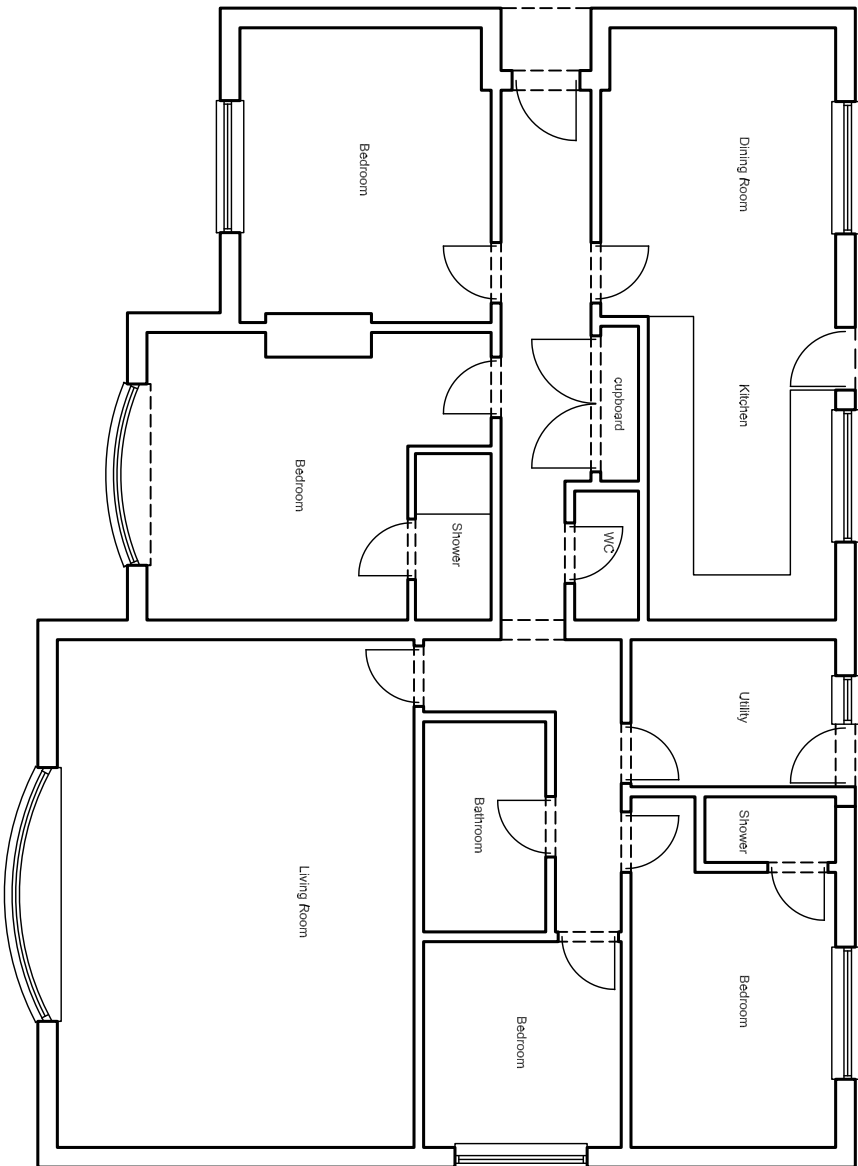

Existing Floor Plan

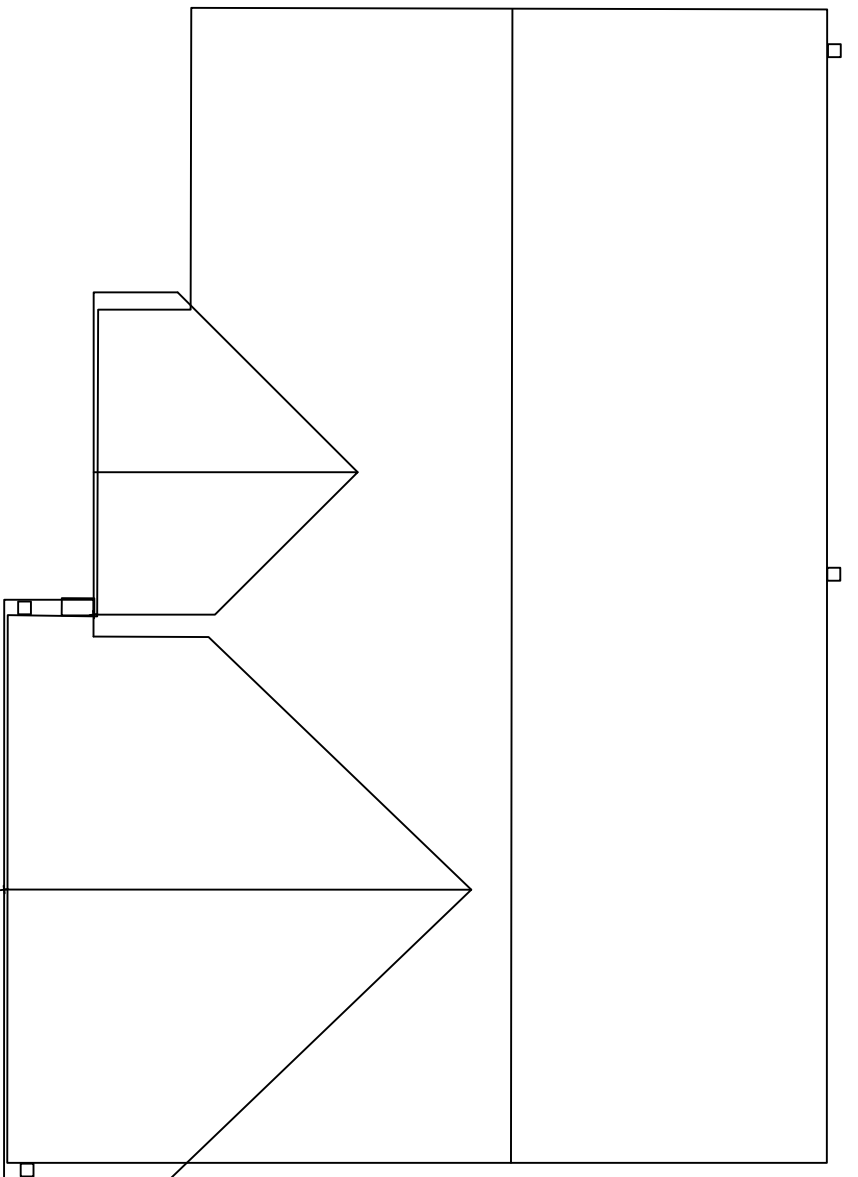

Existing Roof Plan

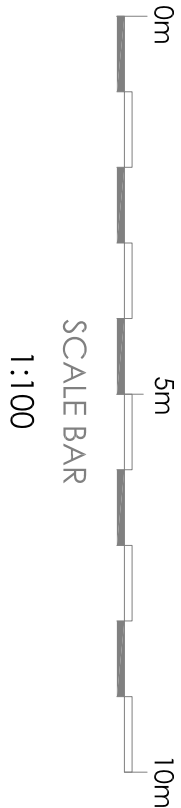

FOR PREPARATION OF PROPOSED ONLY

Rev	Date	Amendments	By
-----	------	------------	----

-	-	-	-


CHRIS SAUNDERS
ASSOCIATES LTD

OFFICE 16, APPLE PIE FARM, CRANBROOK ROAD
BENEDDEN, KENT, TN17 4EU
t: 01580 241988 f: 01580 243040 m: 07721 784330
e: chris@chris-saunders.co.uk www.chris-saunders.co.uk

CLIENT

Mr L. O'Brien.

PROJECT ADDRESS

136 Hayer Avenue, West
Kingsdown, Sevenocks, Kent.

PROJECT TITLE

Proposed Redevelopment to
Provide 6No. 2 bedroom Flats.

DRAWING TITLE

Details of Existing House.

SCALE	DATE	DRAWN BY
1:100	Sept 2021	STC.
PROJECT NUMBER	DRAWING NO.	
1855	04	