



Ground Floor Plan

METRES

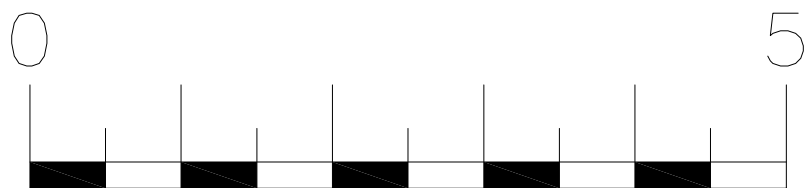


SCALE

rev	date	description	
RB Design 3 Acorn Avenue, Crawley Down, Crawley, West Sussex RH10 4AL Tel: 01342 523 766 Mob 07988 998 928 e.mail: info@rossbowditchdesign.co.uk			
project	20 Pinewood Avenue, TN14 5AF	drawing	WORKS
date	14.04.21	job no	
scale @	1:50	dwg no	PLN 05
client	Mr. Harris	PLANS PROPOSED	

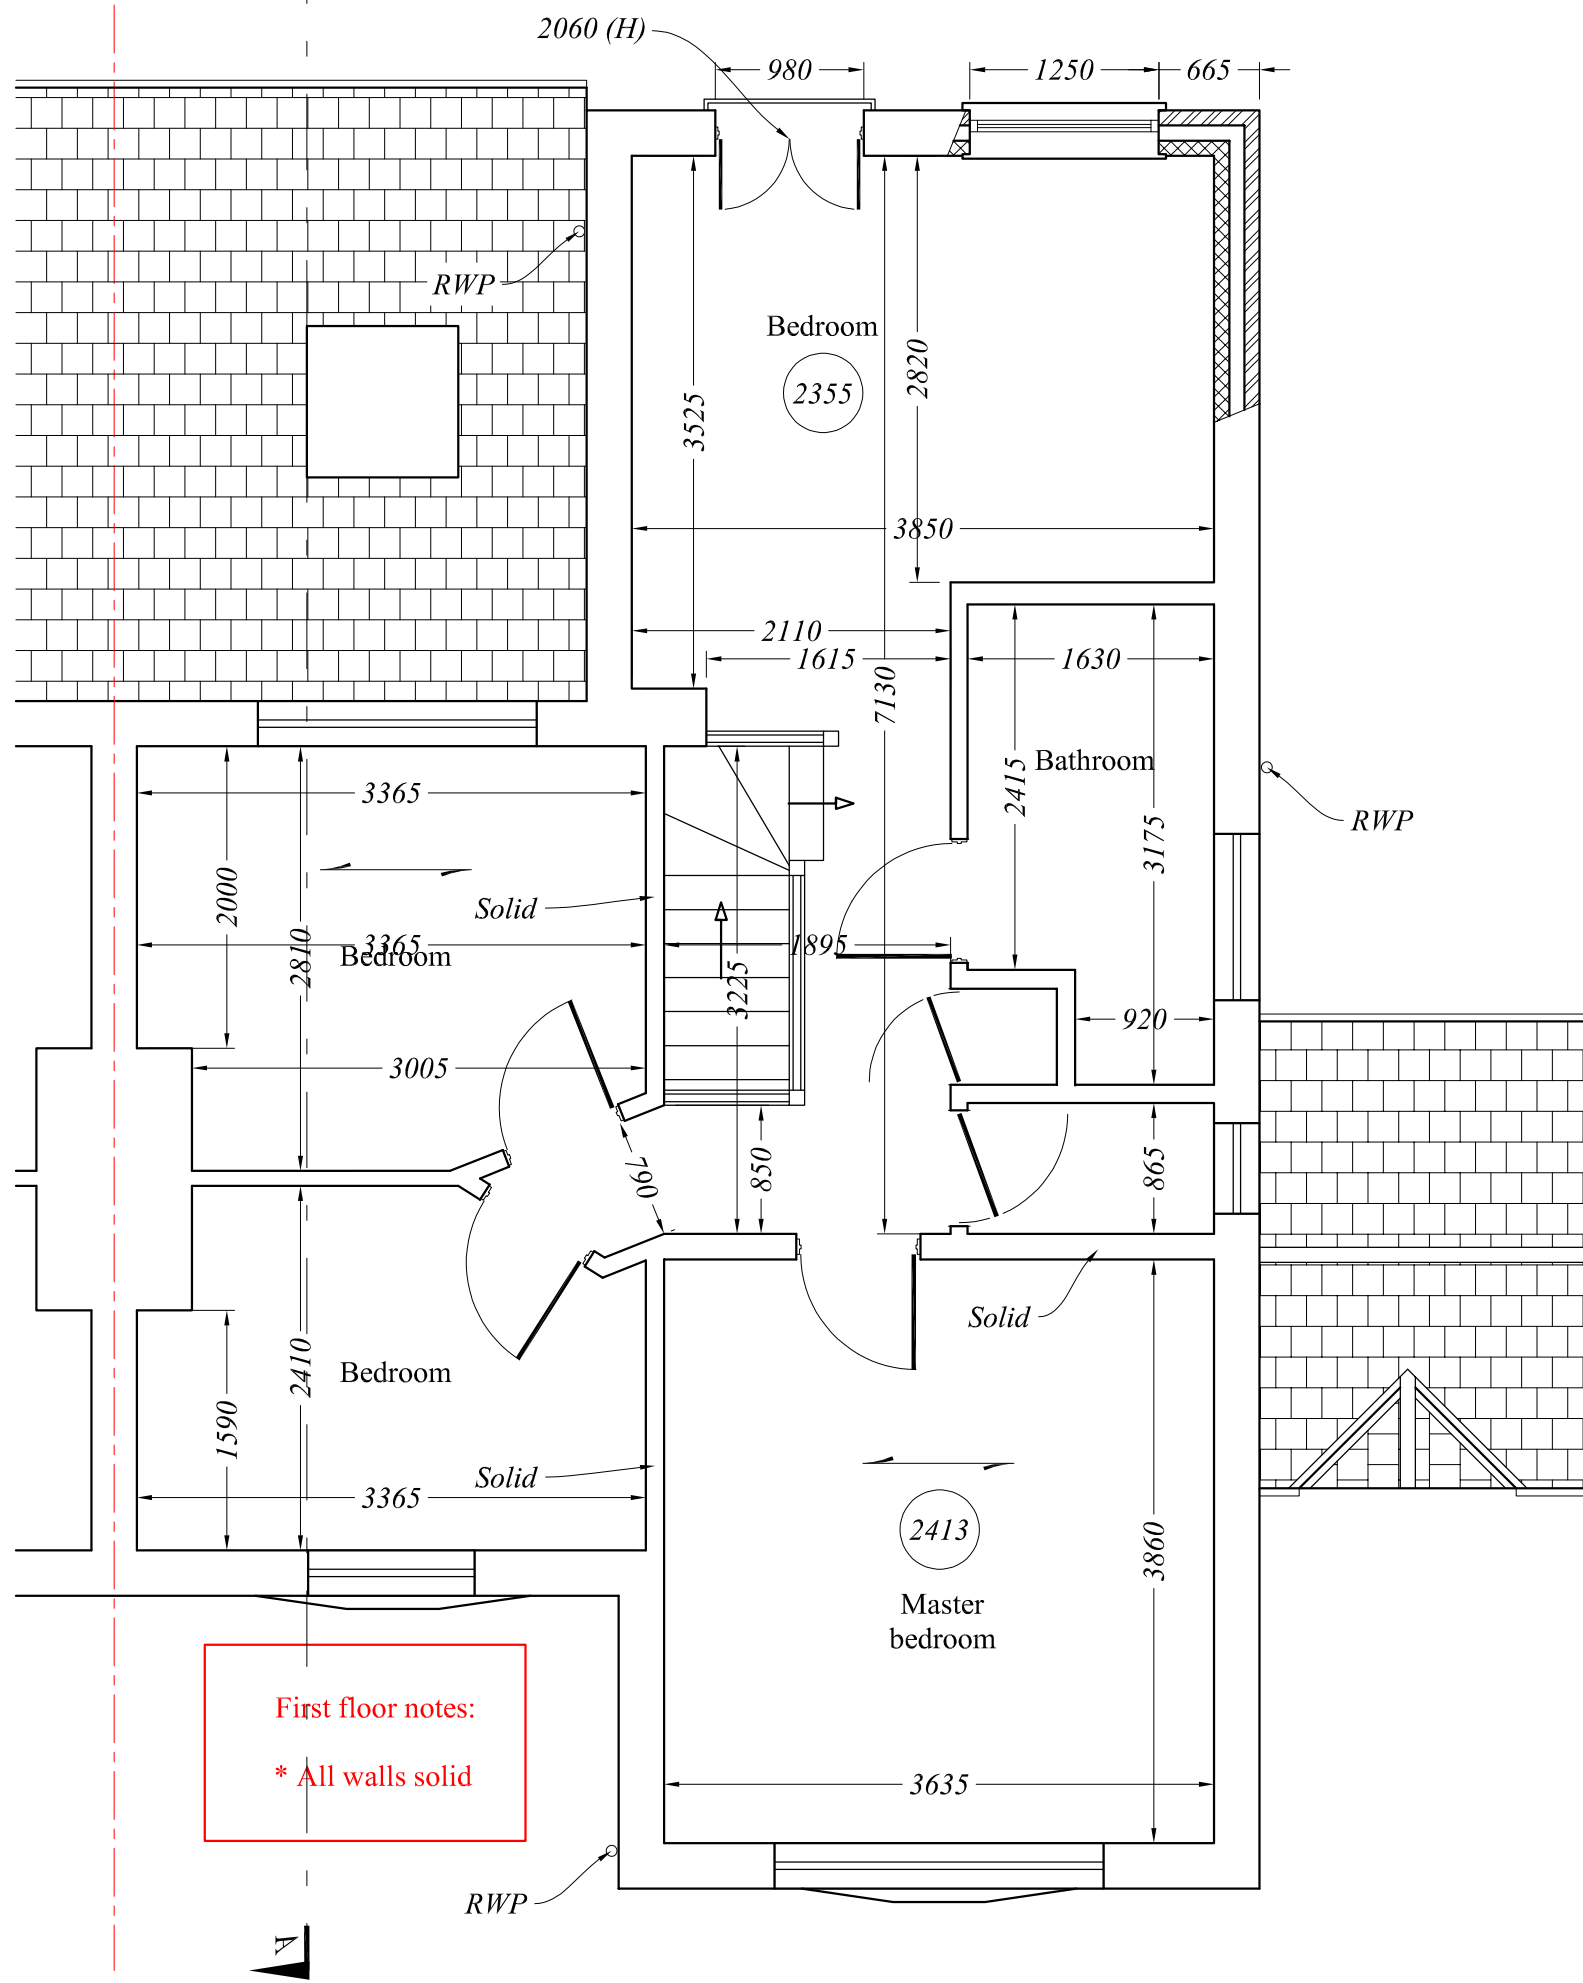


First Floor Plan

METRES

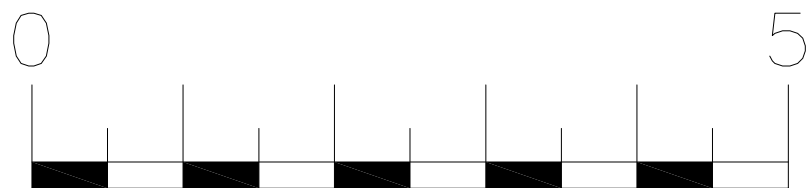


SCALE

rev	date	description	
RB Design <small>3 Acorn Avenue, Crawley Down, Crawley, West Sussex RH10 4AL Tel: 01342 523 766 Mob 07988 998 928 e-mail: info@rossbowditchdesign.co.uk</small>			
project	20 Pinewood Avenue, TN14 5AF	drawing	WORKS
date	14.04.21	job no	
scale @	1:50	dwg no	PLN 06
client	Mr. Harris	PLANS PROPOSED	

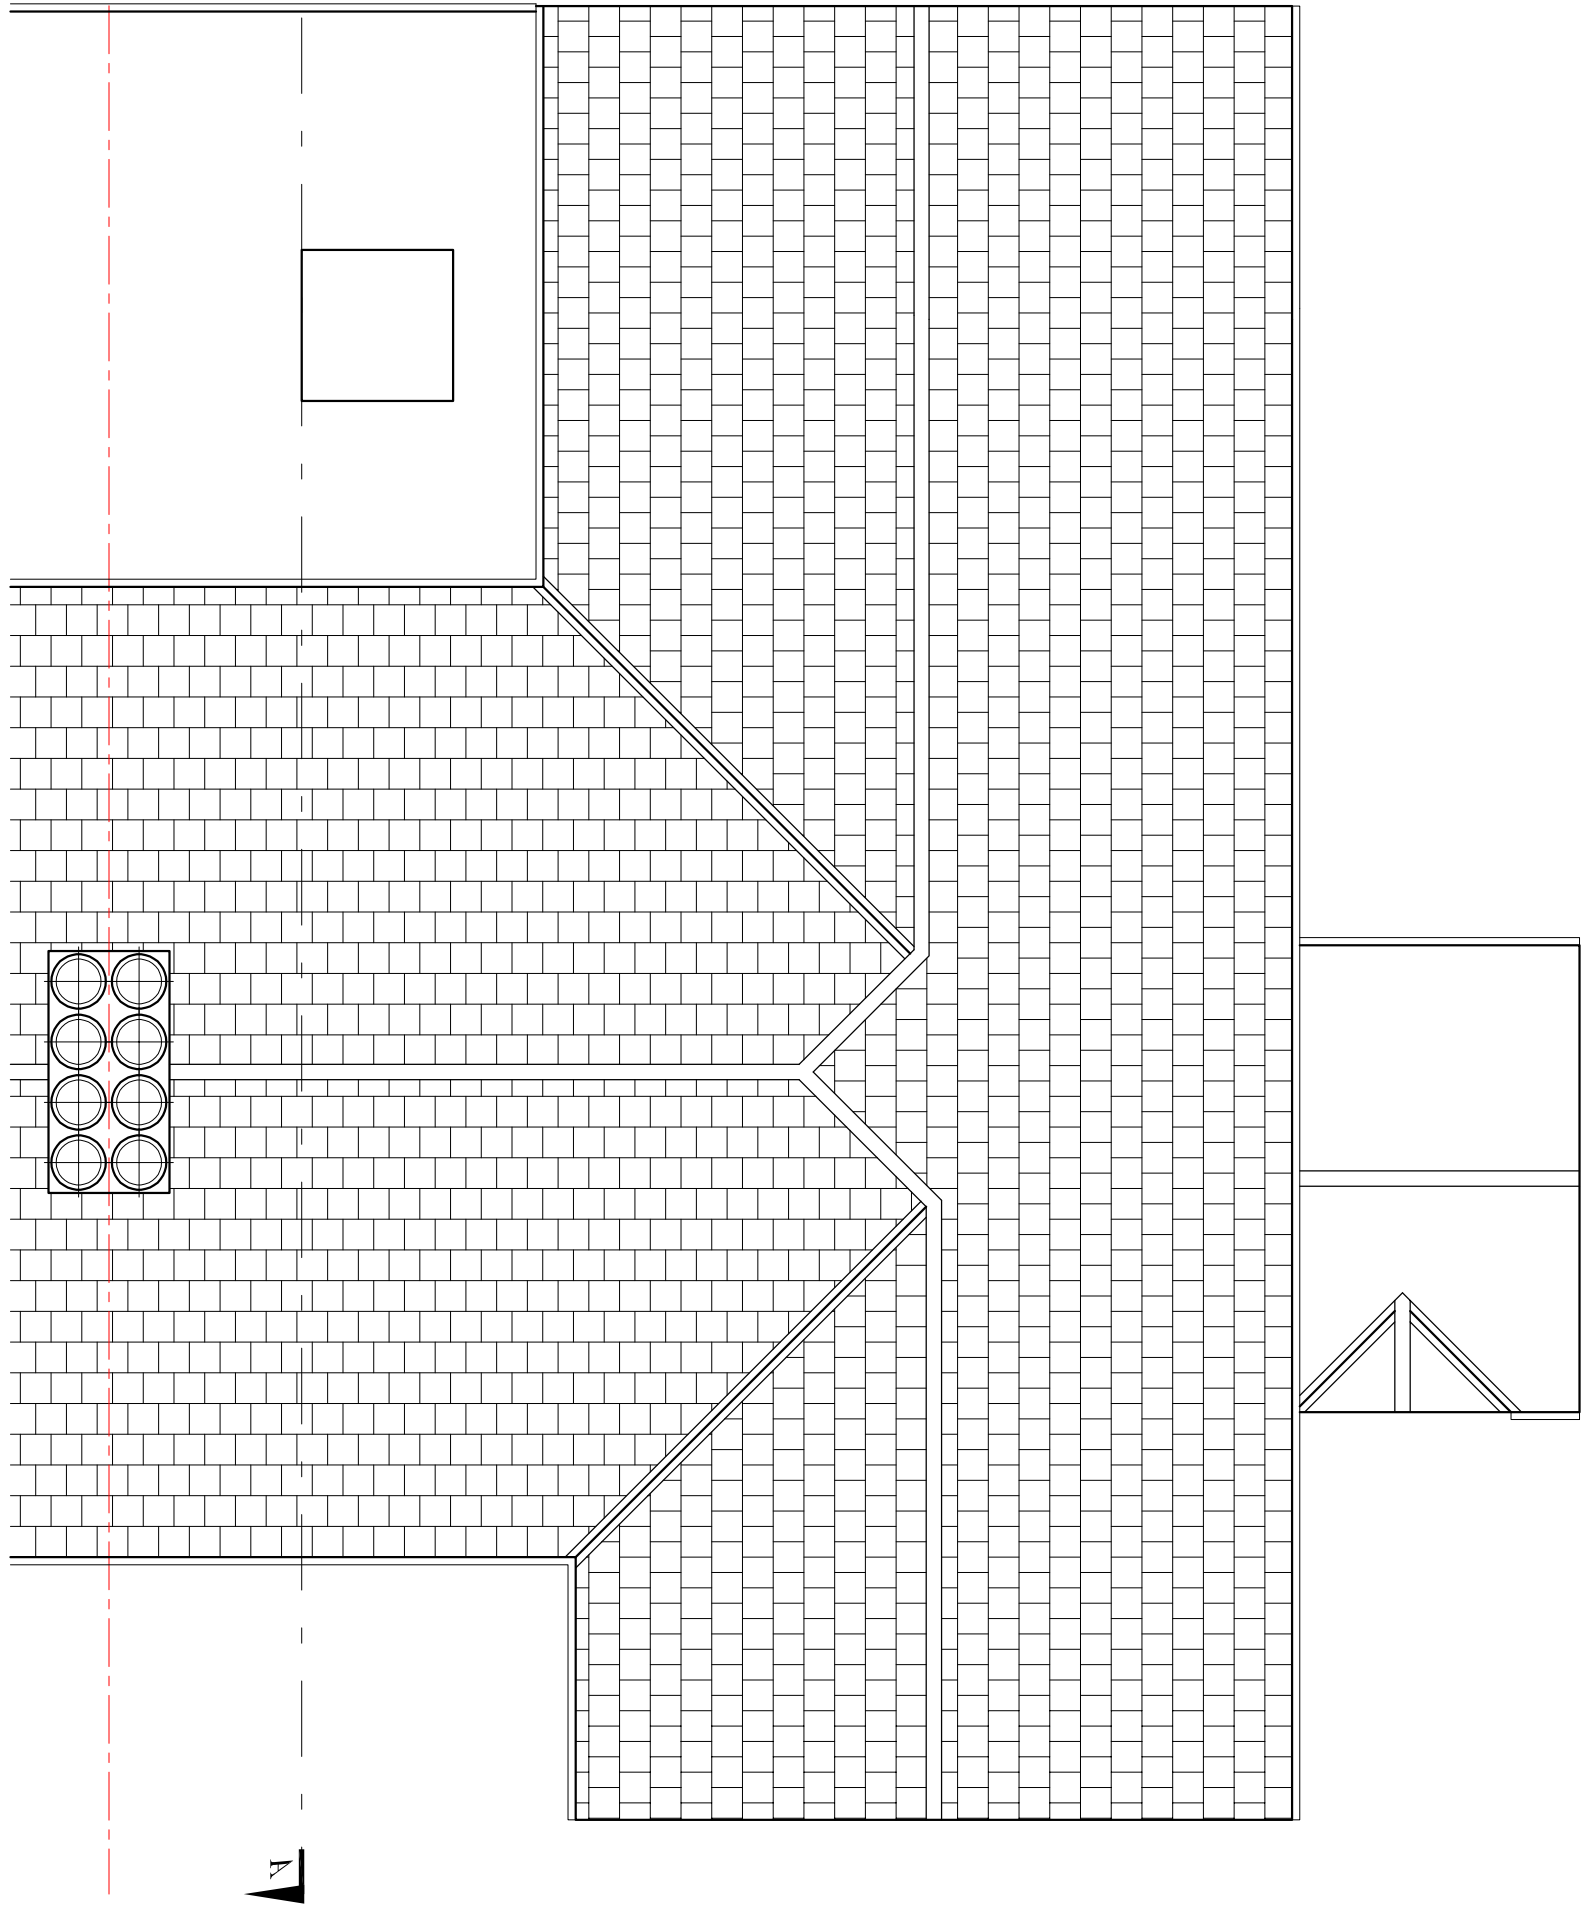


Roof Plan

METRES

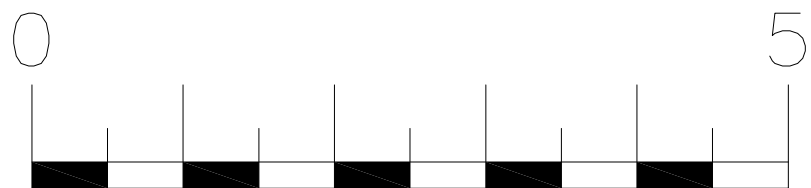


SCALE

rev	date	description	
RB Design <small>3 Acorn Avenue, Crawley Down, Crawley, West Sussex RH10 4AL. Tel: 01342 523 766 Mob 07988 998 928 e.mail: info@rossbowditchdesign.co.uk</small>			
project	20 Pinewood Avenue, TN14 5AF	drawing	WORKS
date	14.04.21	job no	
scale @	1:50	dwg no	PLN 07
client	Mr. Harris	PLANS PROPOSED	

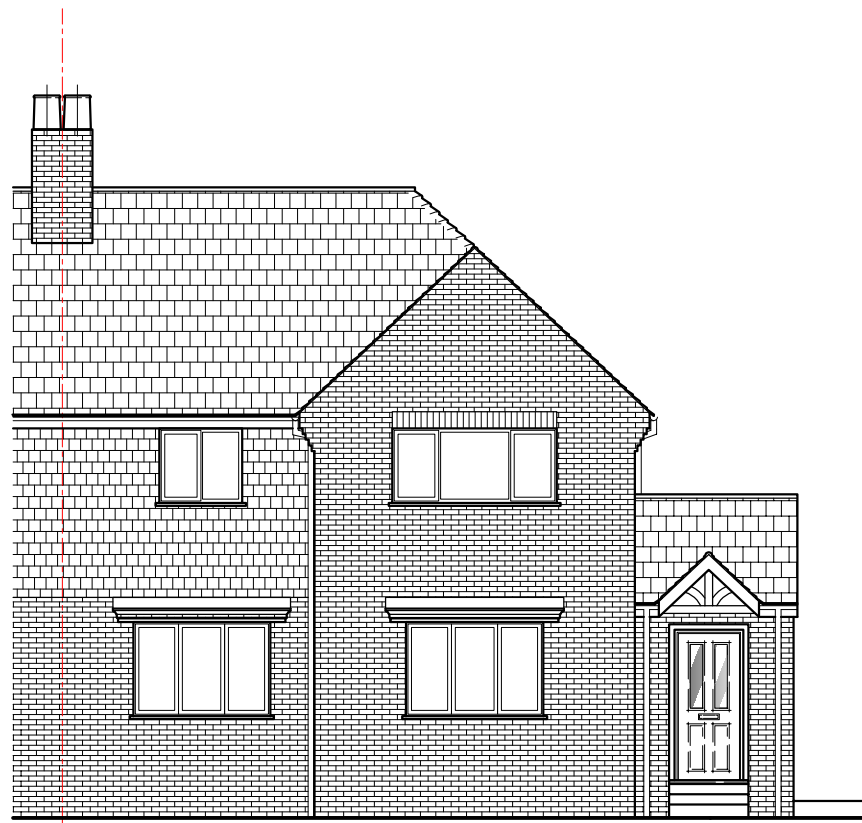


Front Elevation

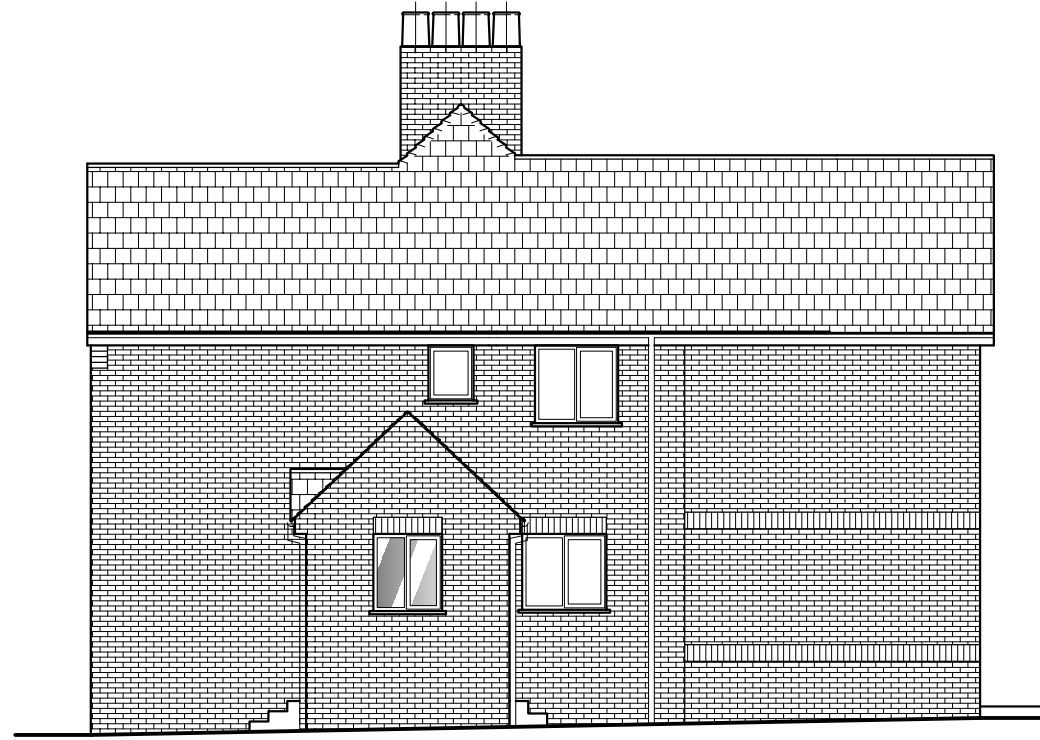


Side Elevation




Rear Elevation

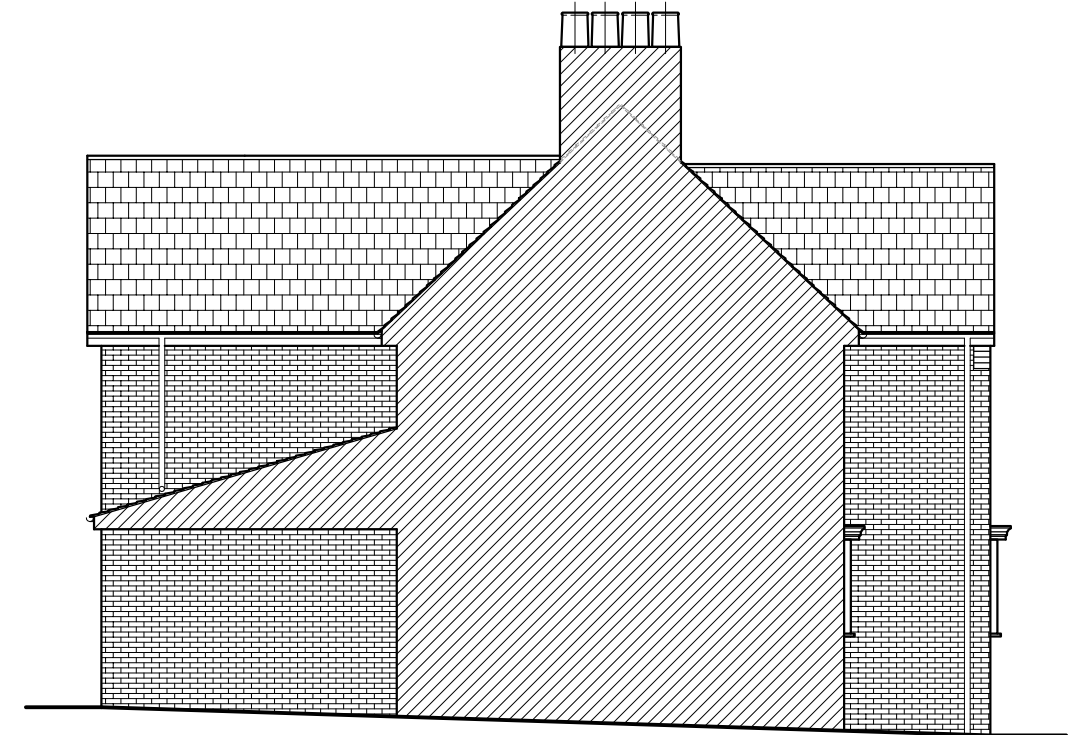

Side Elevation

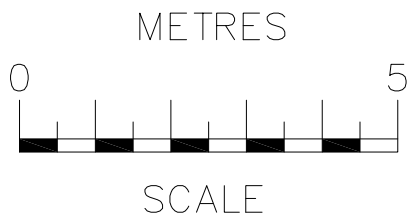


rev	date	description	
RB Design 3 Acorn Avenue, Crawley Down, Crawley, West Sussex RH10 4AL Tel: 01342 523 766 Mob 07988 998 928 e.mail: info@rossbowditchdesign.co.uk			
project	20 Pinewood Avenue, TN14 5AF	drawing	WORKS
date	14.04.21	job no	
scale @	1:100	drwg no	PLN 08
client	Mr. Harris	ELEVATIONS PROPOSED	

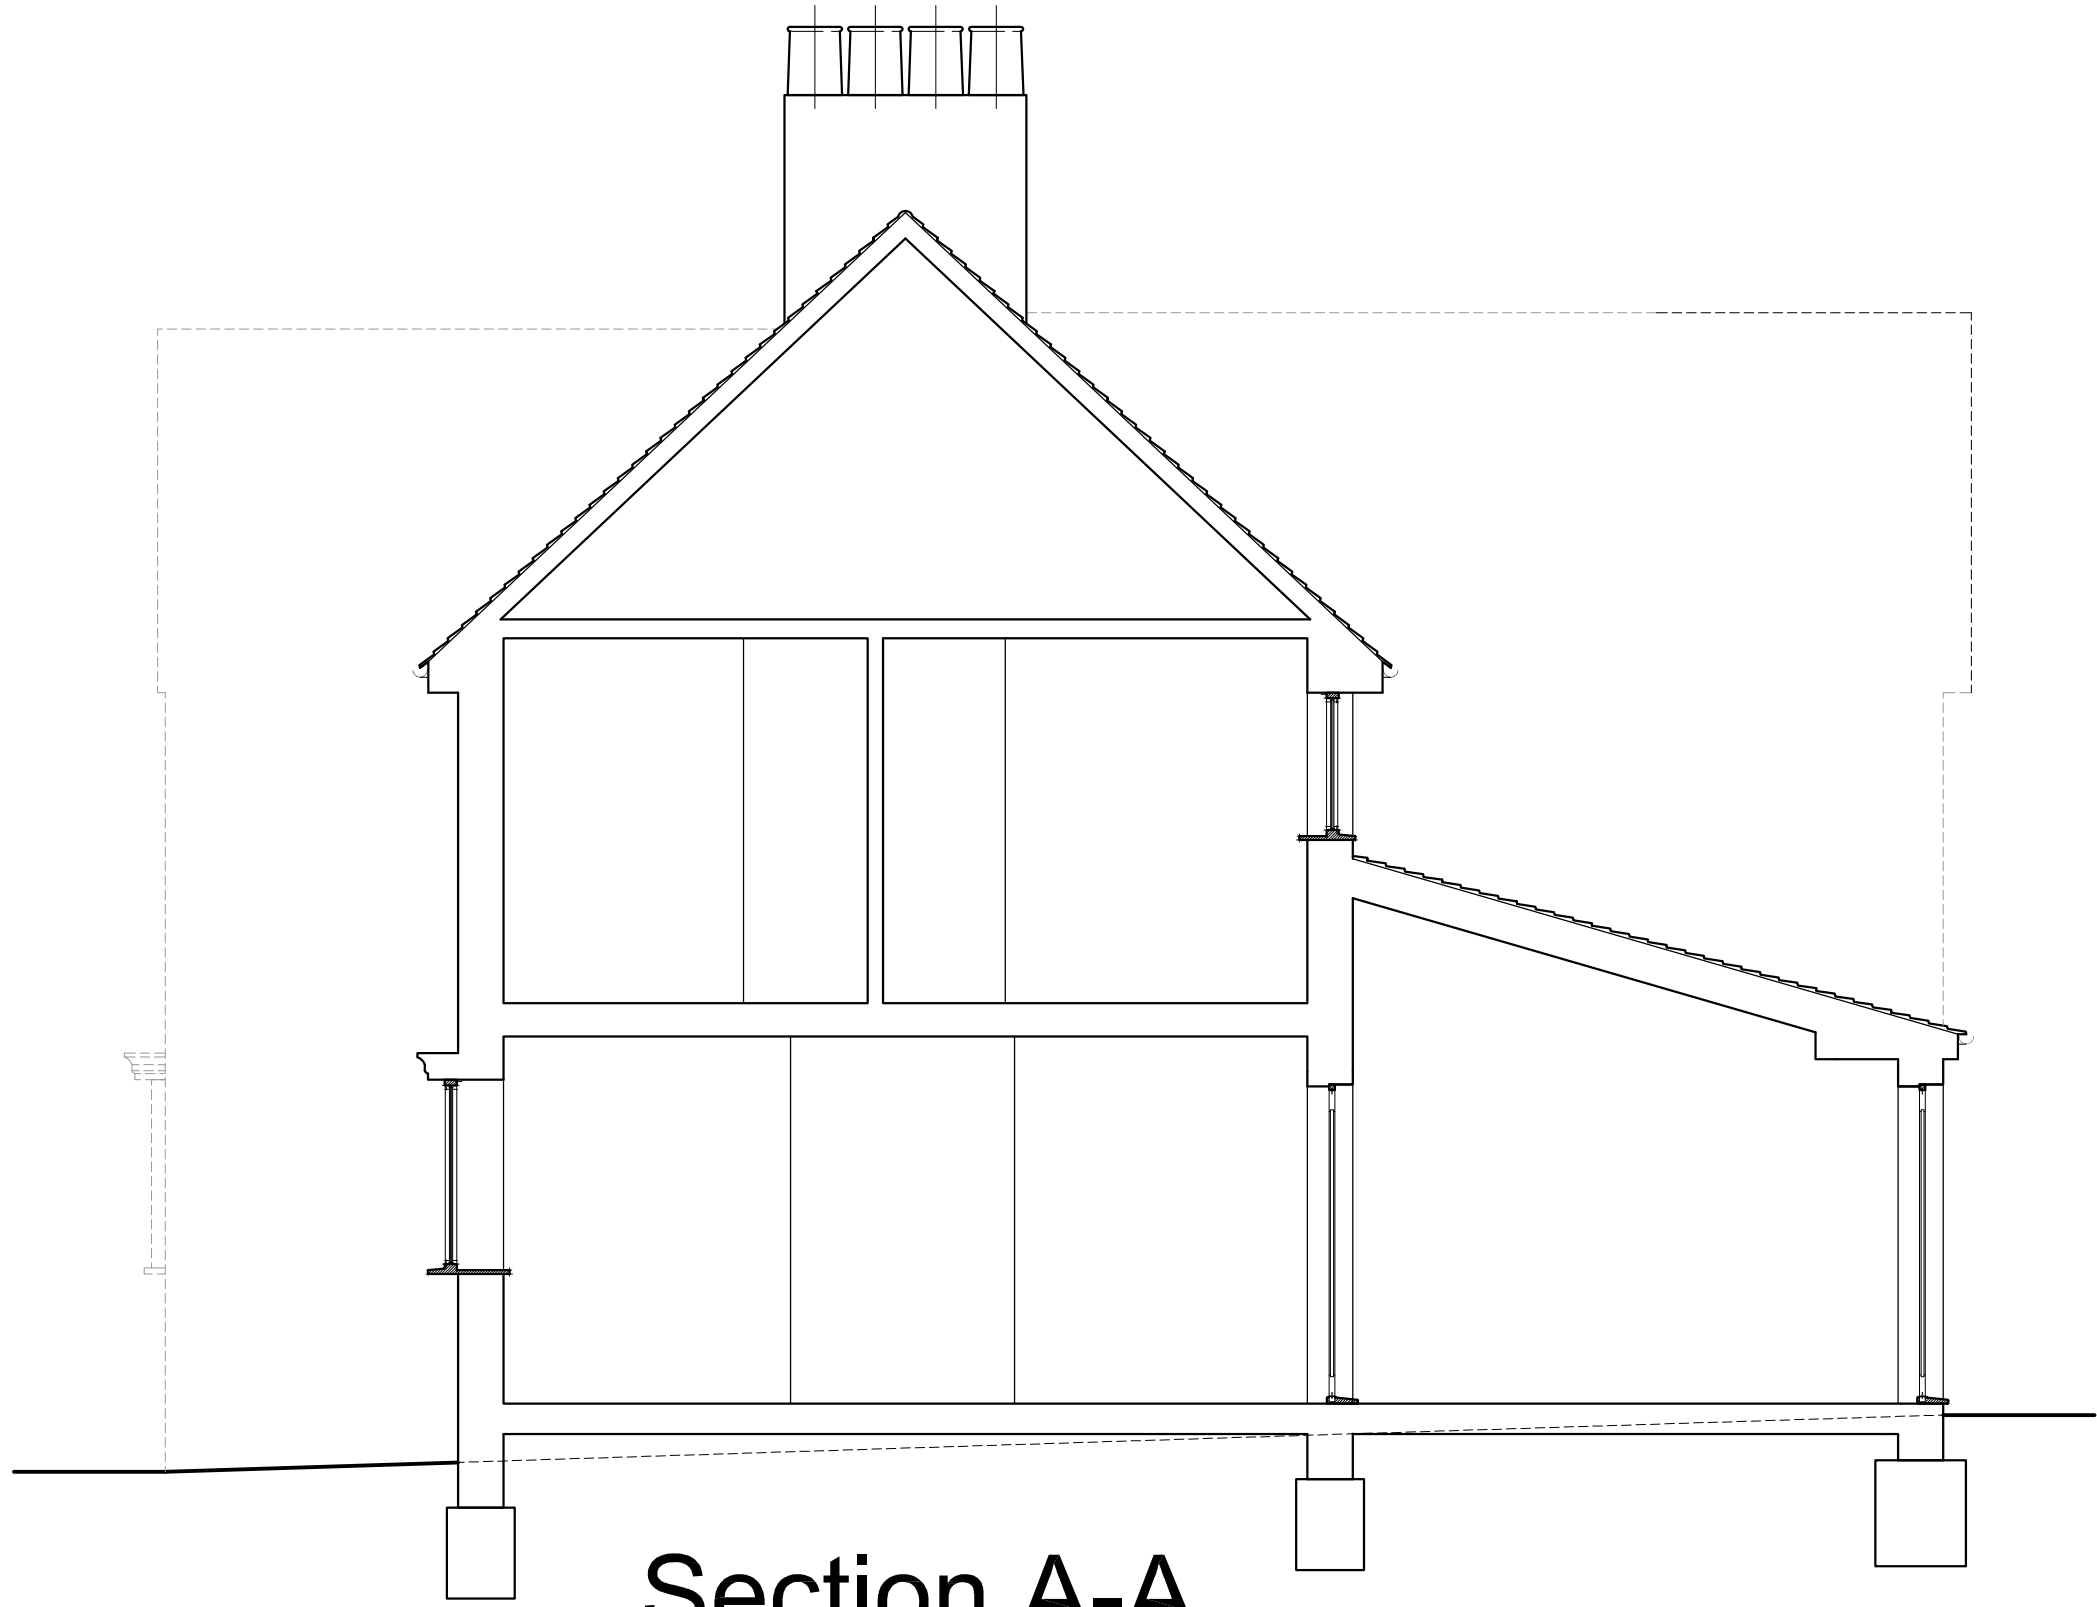

Section A-A

METRES

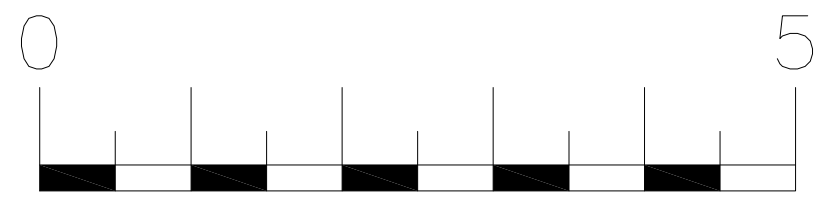

SCALE

rev	date	description	
RB Design <small>3 Acorn Avenue, Crawley Down, Crawley, West Sussex RH10 4AL Tel: 01342 523 766 Mob 07988 998 928 e.mail: info@rossbowditchdesign.co.uk</small>			
project	date	drawing	job no
20 Pinewood Avenue, TN14 5AF	14.04.21	WORKS	
client	scale @	drawing no	
Mr. Harris	1:100	SECTION A-A PROPOSED	PLN 09