


This drawing is the copyright of
STEPHEN KNIGHTLEY ASSOCIATES
and may not be copied without licence

This drawing is produced for the purposes
of Town Planning and Building Regulation
applications only. Dimensions not to be
scaled from the drawing.

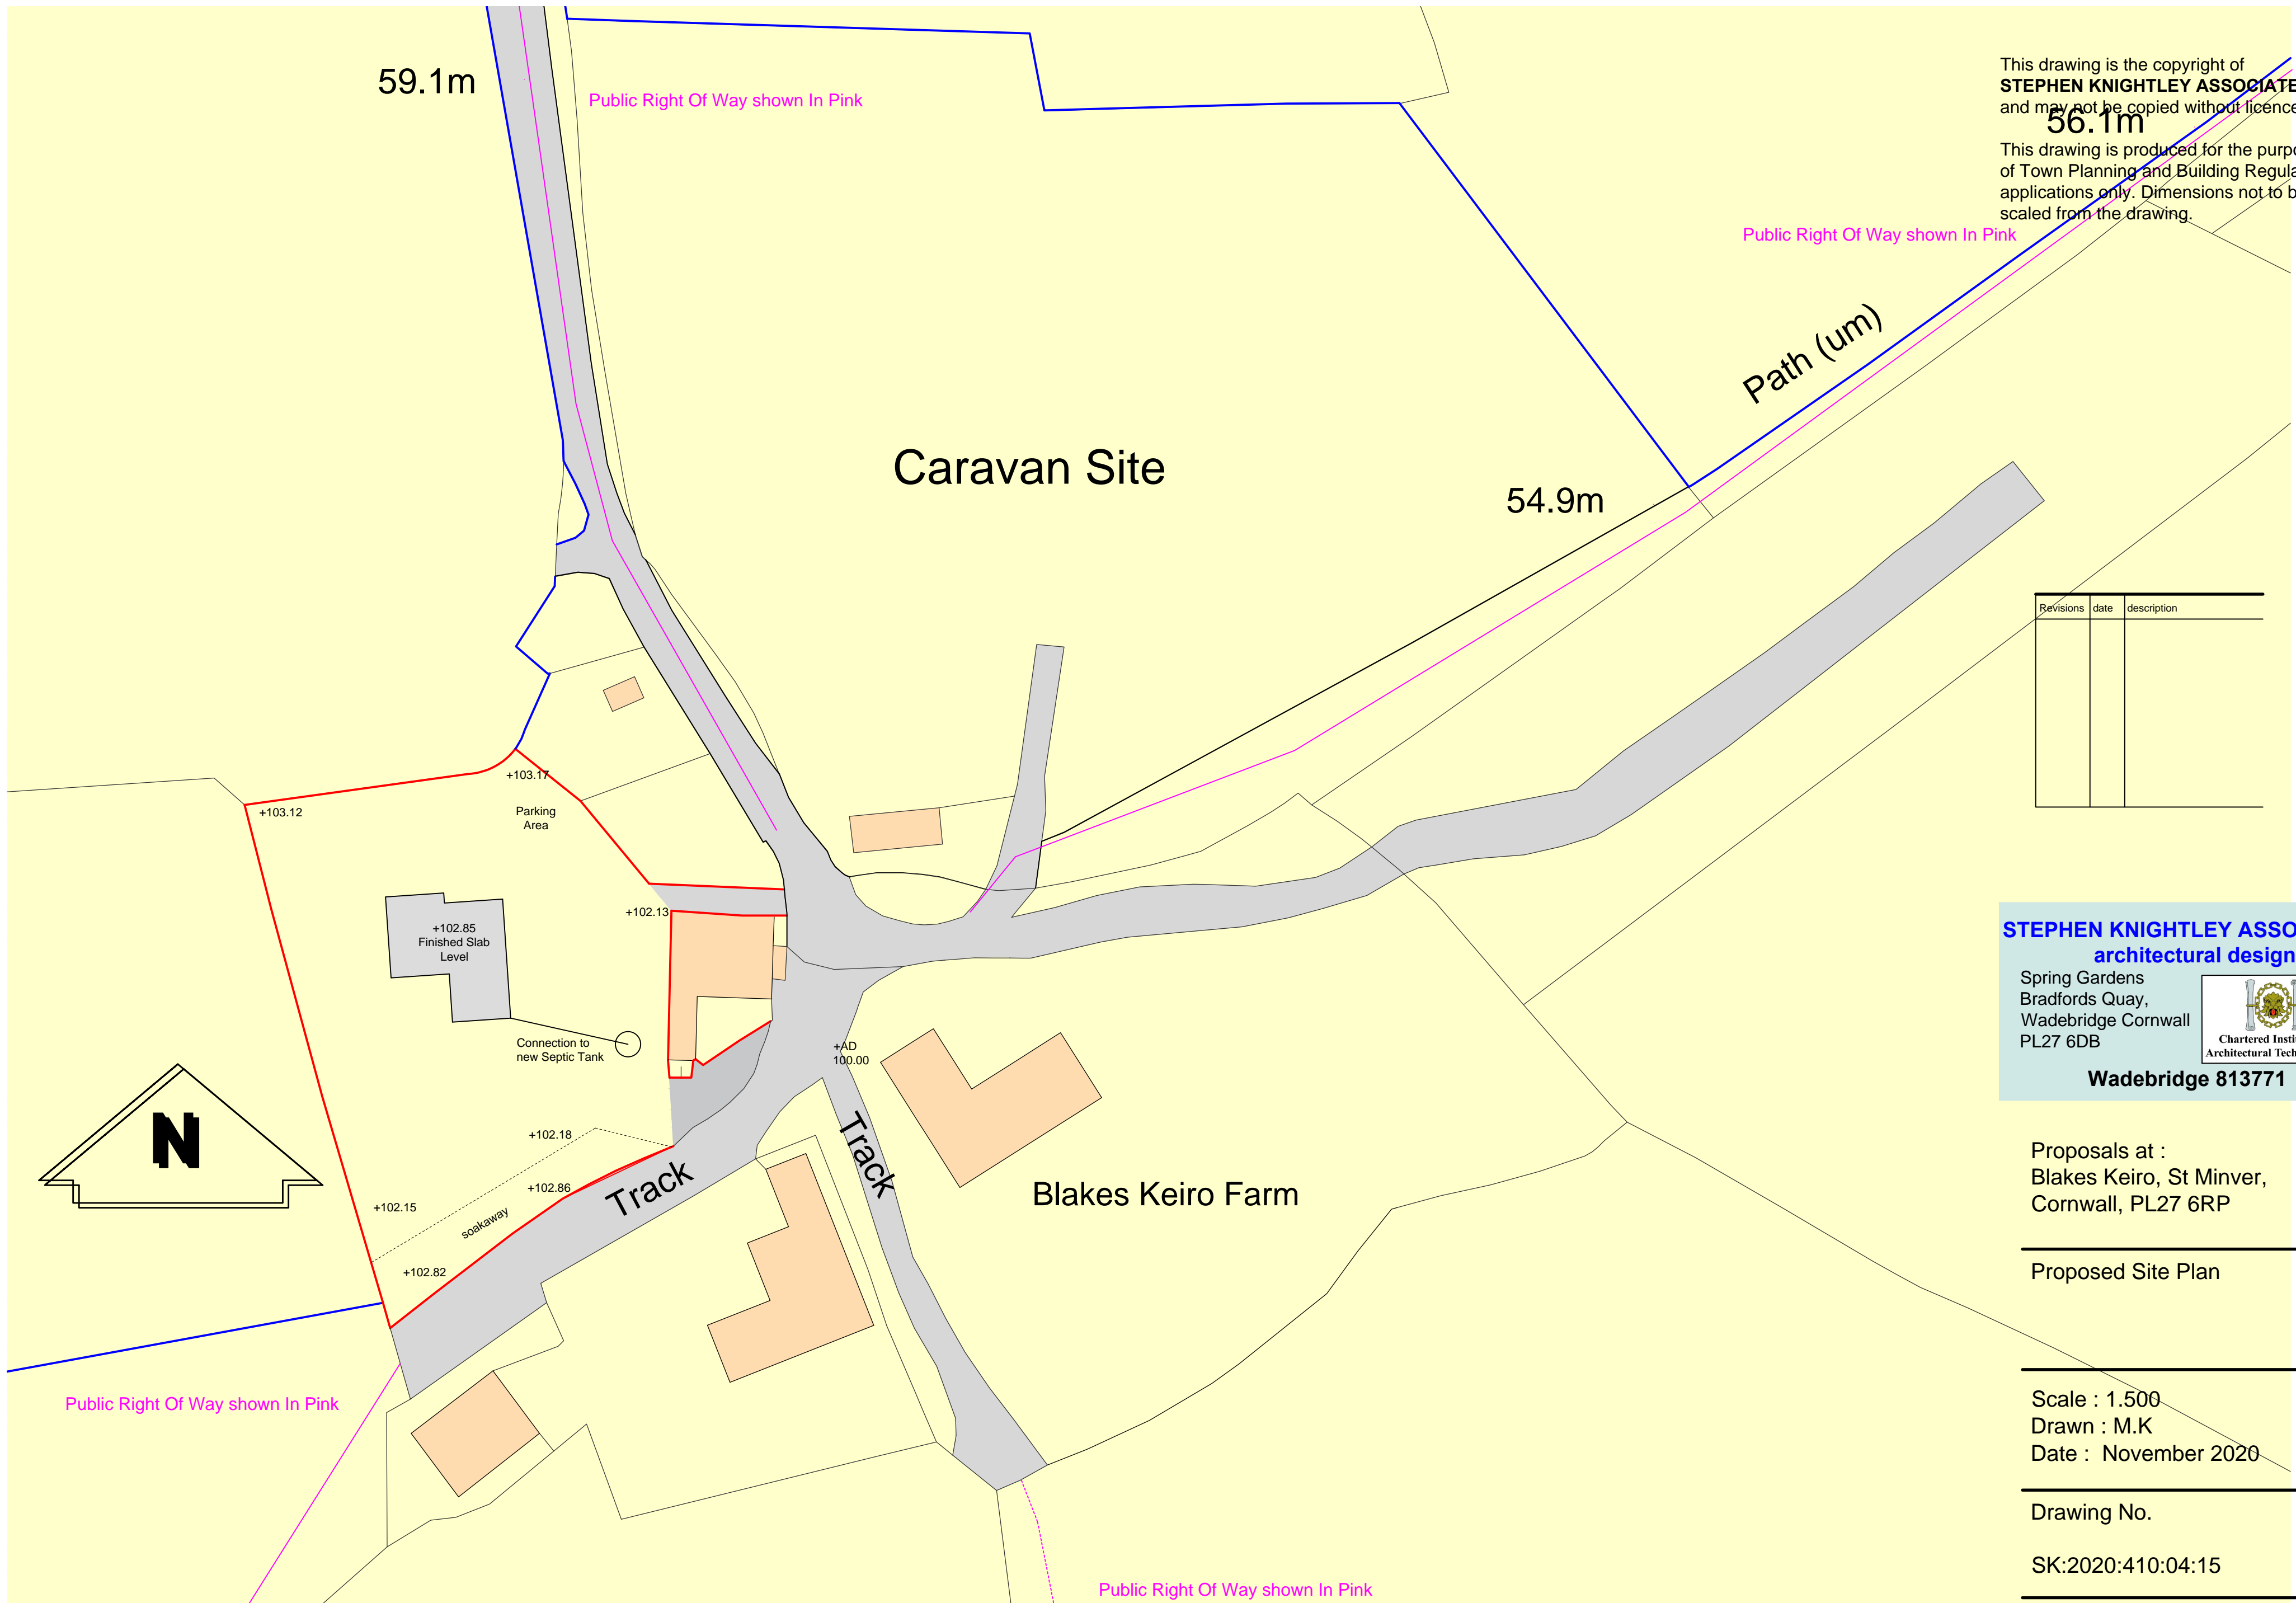

Revisions	date	description

STEPHEN KNIGHTLEY ASSOCIATES
architectural design

Spring Gardens
Bradford's Quay,
Wadebridge Cornwall
PL27 6DB



Chartered Institute of
Architectural Technologists

Wadebridge 813771

Proposals at :
Blakes Keiro, St Minver,
Cornwall, PL27 6RP

Proposed Site Plan

Scale : 1:500
Drawn : M.K
Date : November 2020

Drawing No.

SK:2020:410:04:15