


# 4-7 Hawke Place - Site Plan

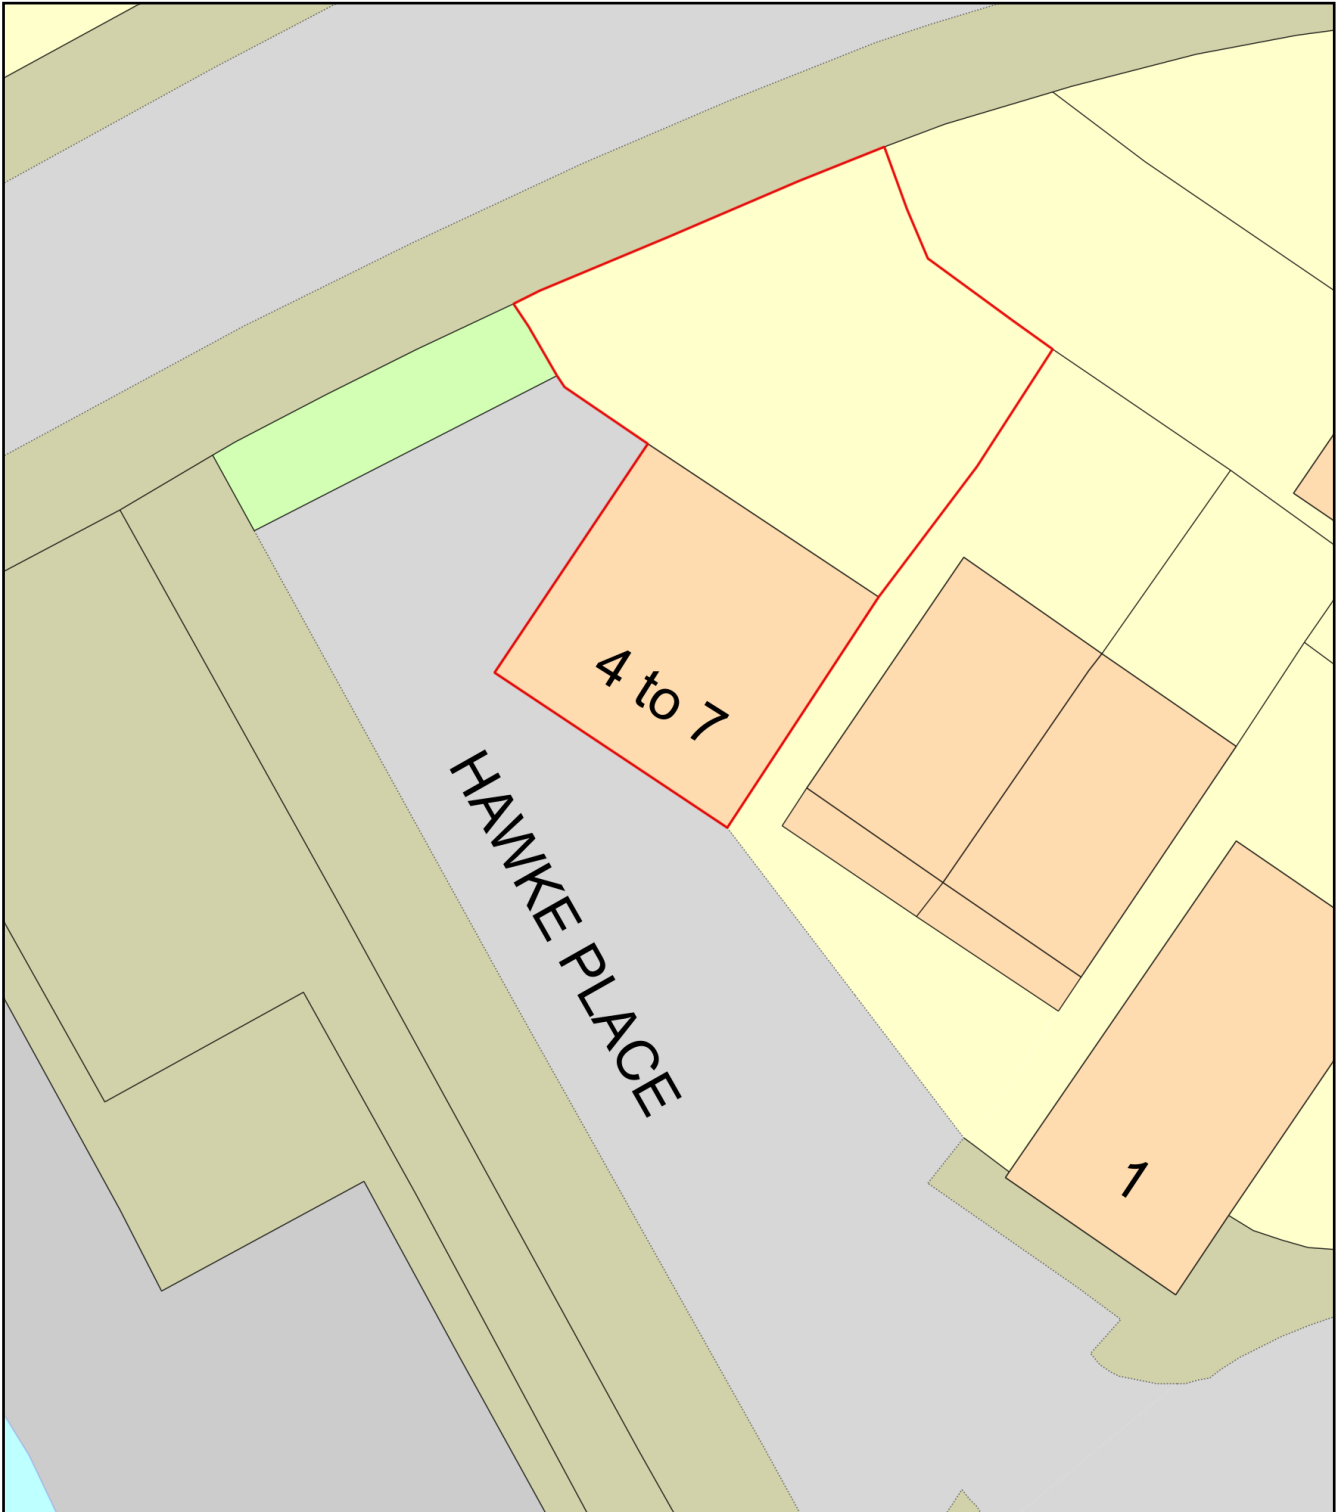

Plan Produced for: Trinity Lock Management Ltd

Date Produced: 22 Sep 2021

Plan Reference Number: TQRQM21265094750437

Scale: 1:200 @ A4