


WEST ELEVATION

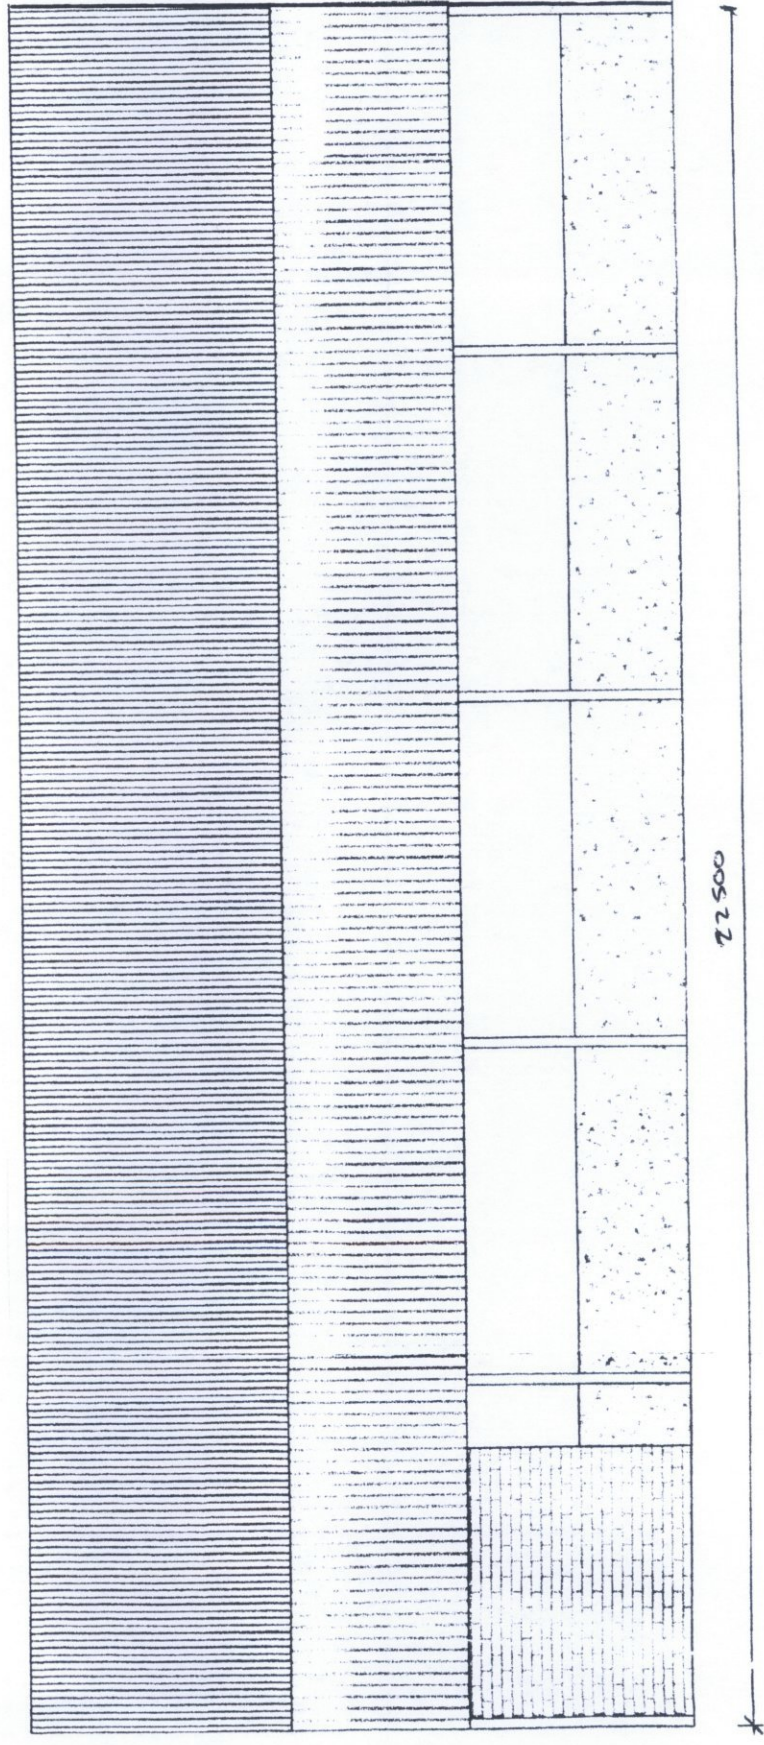

EAST ELEVATION

PROPOSED DAIRY BUILDING
 WOODGREEN FARM, SHALSTONE,
 BUCKINGHAM, MK18 5DZ

DWG: FHP2016/002

SCALE: 1:100

DATE: JAN 2016