



PROPOSED DAIRY BUILDING
 WOODGREEN FARM, SHALSTONE,
 BUCKINGHAM, MK18 5DZ
 DWG: FHP2016/001
 SCALE: 1:100
 DATE: JAN 2016

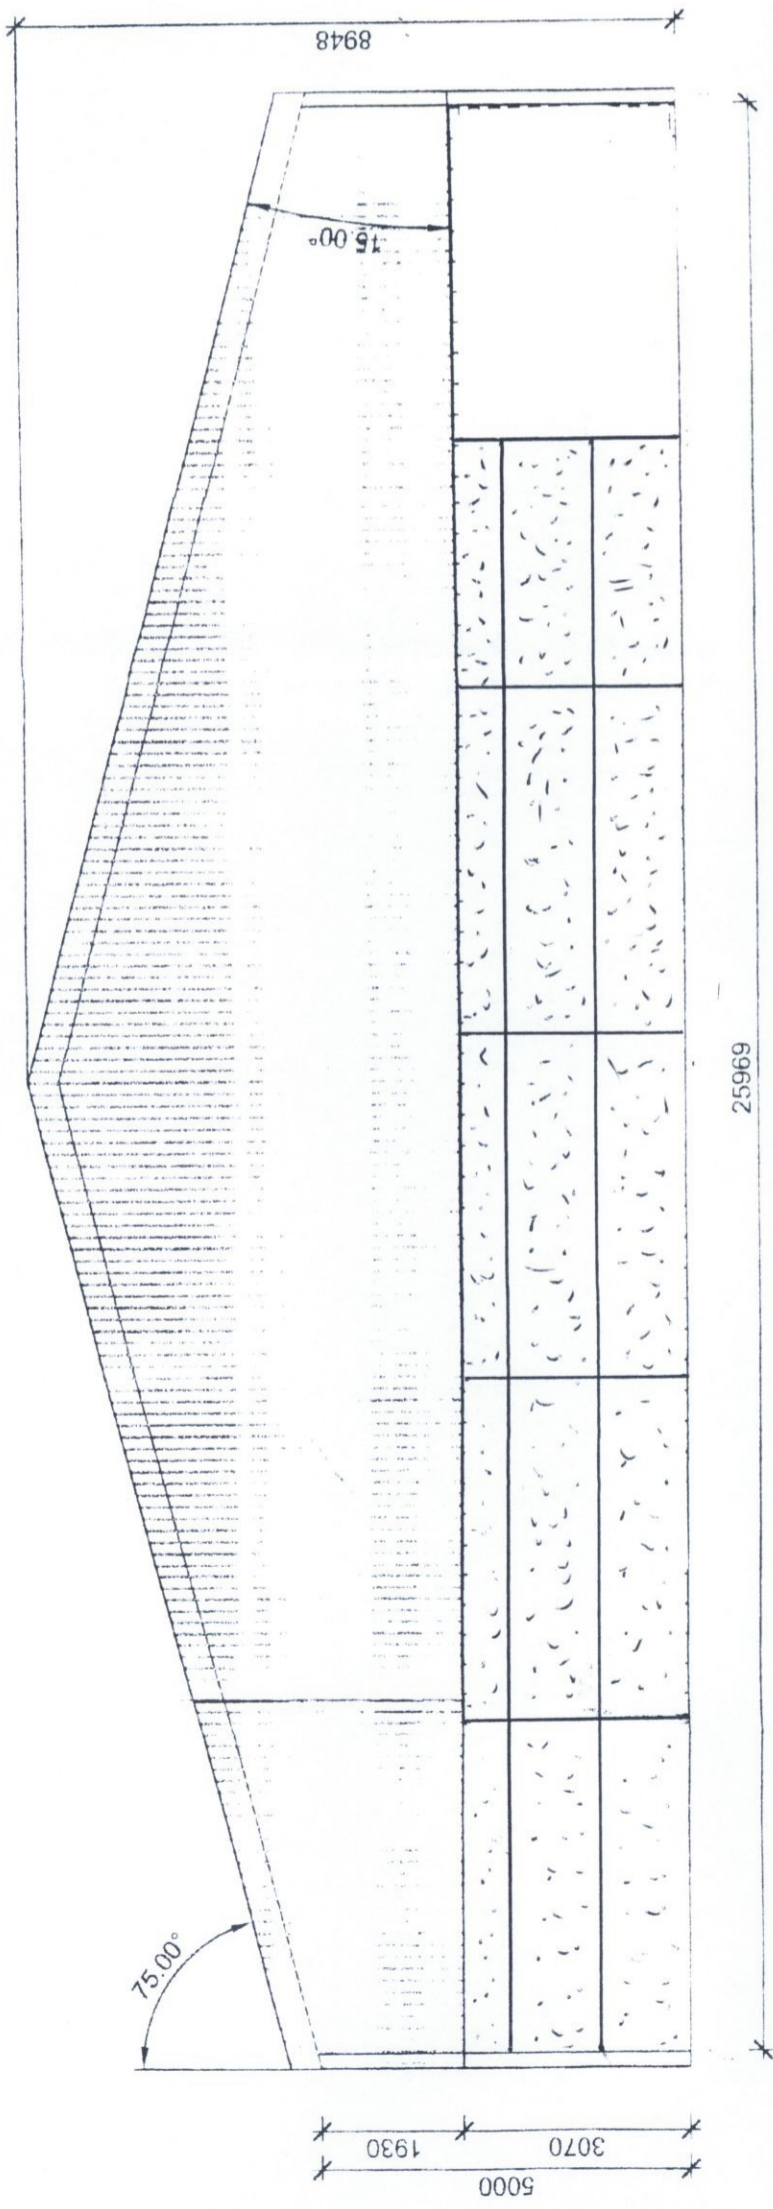

NORTH ELEVATION

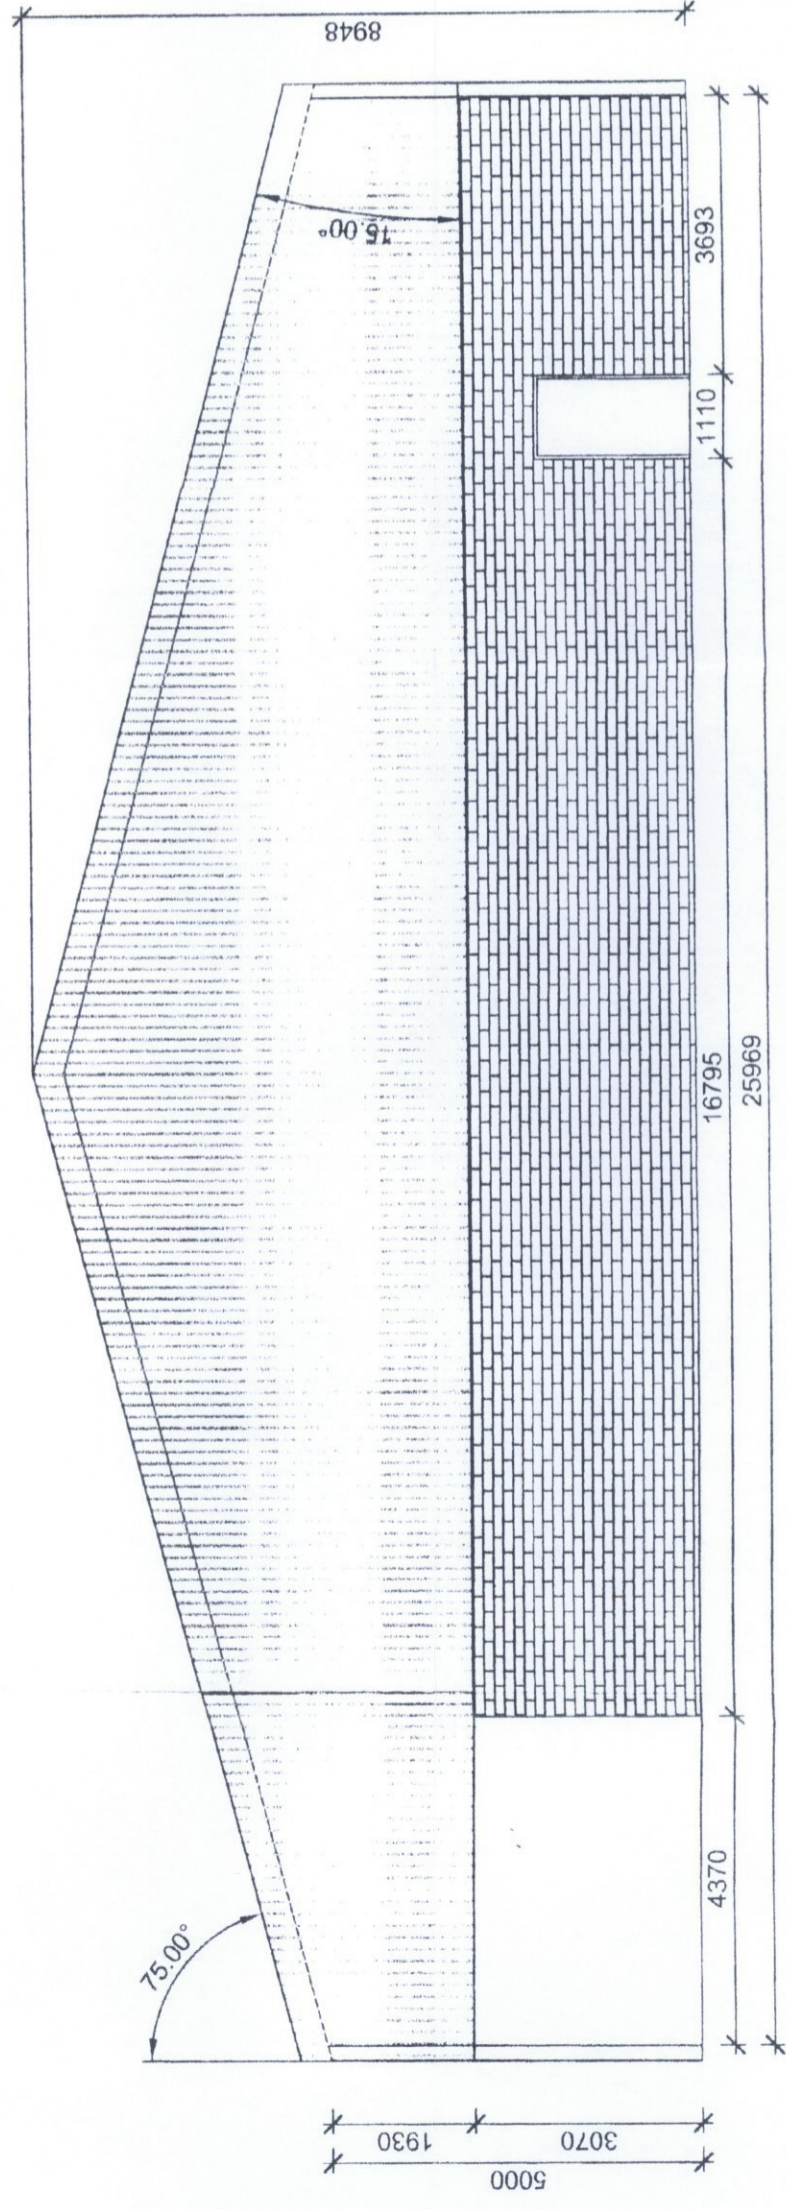

SOUTH ELEVATION