
 


DWG: FHP 2021-001

SCALE: 1:100

WOODGREEN FARM, SINGAPORE

NORTH ELEVATION

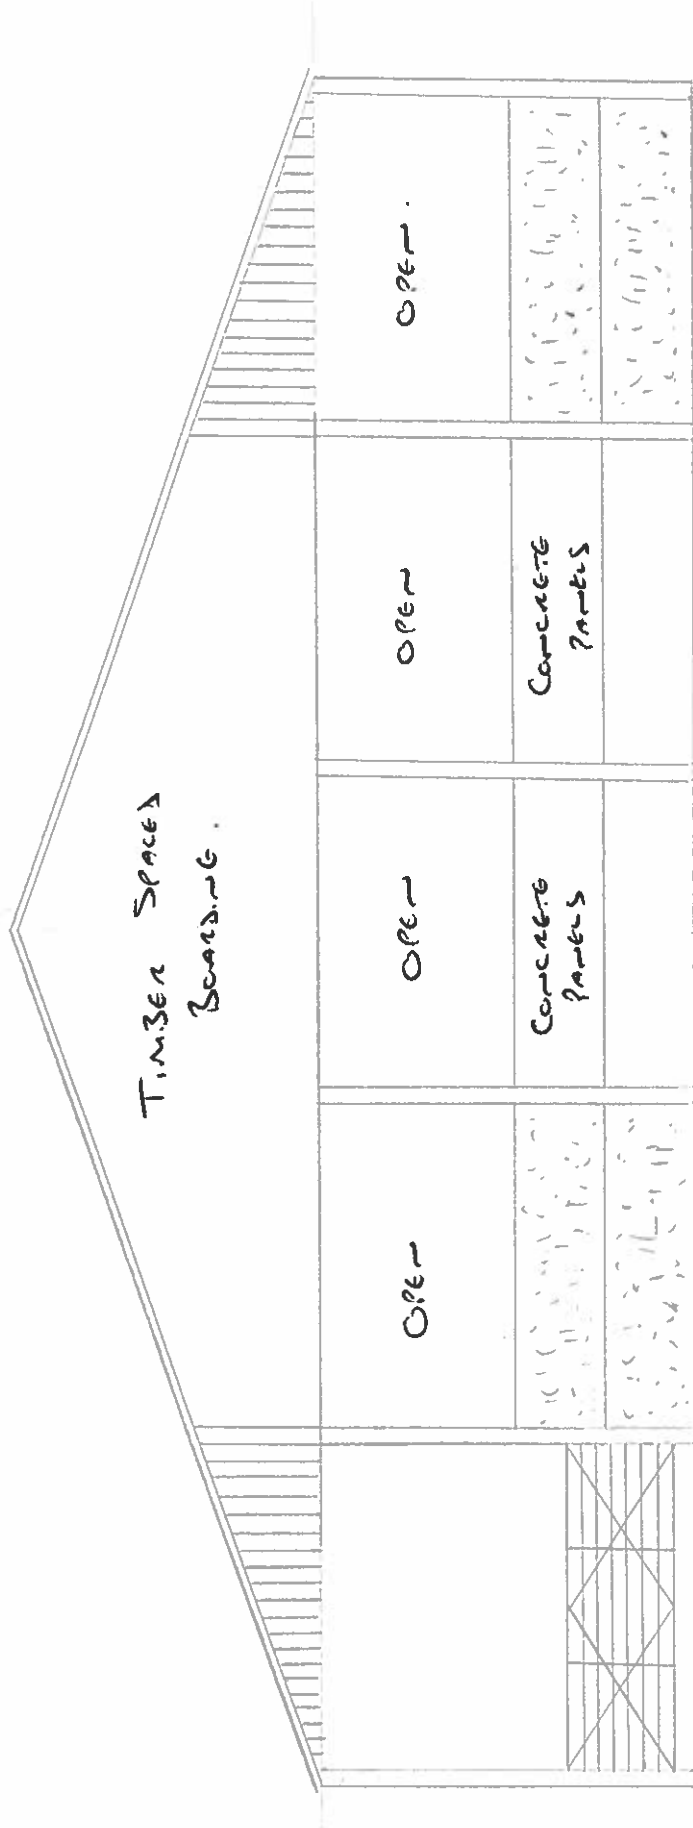


Dwg: FHP 2021 - 002

Scale: 1:100

WOODGREEN FARM, SHALESTONE

WEST ELEVATION

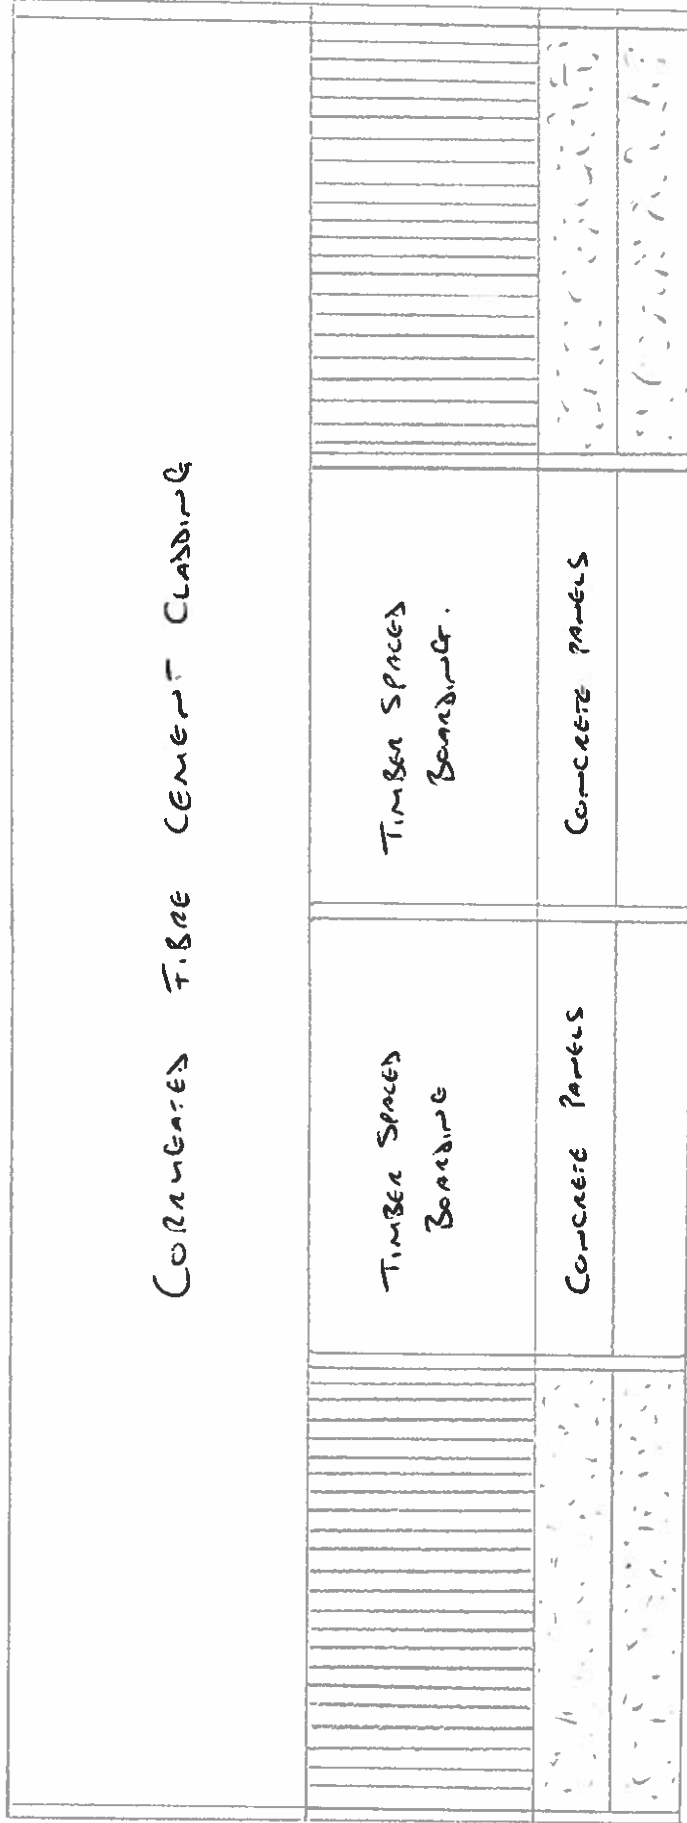


DWG: FMP 2020 - 003


Scale: 1:100

WOODGREEN FARM, SNARSTONE

SOUTH ELEVATION

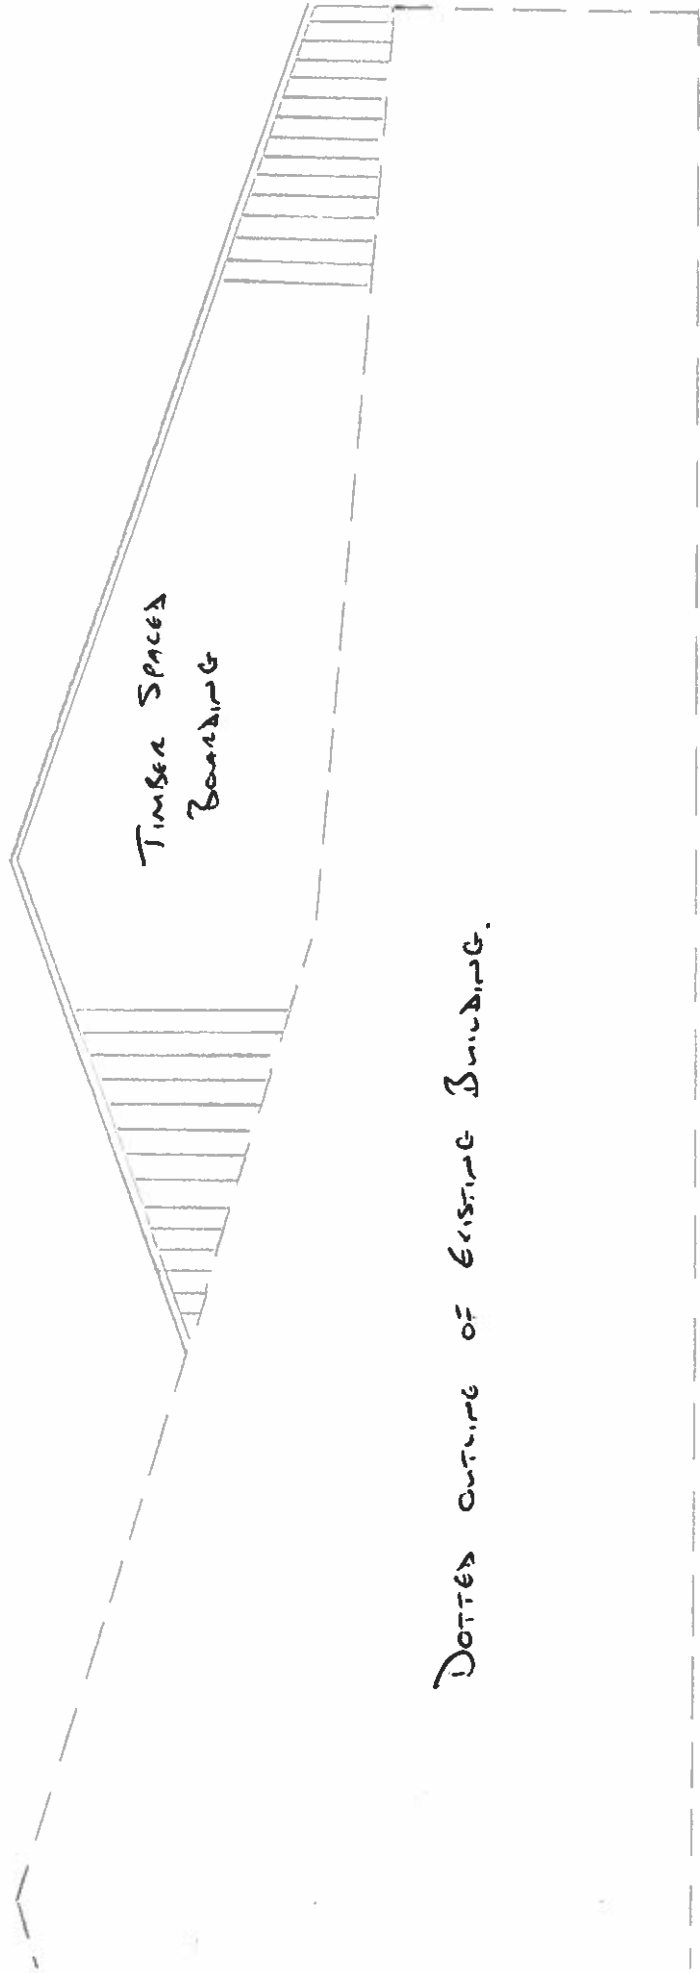

DOTTED OUTLINE OF EXISTING BUILDING.


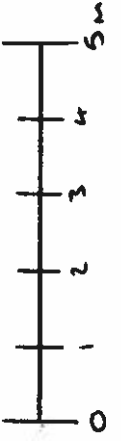


DWG: FRP 2021 - 004


SCALE: 1:100

WOODGREEN FARM, SHALESTONE

EAST ELEVATION

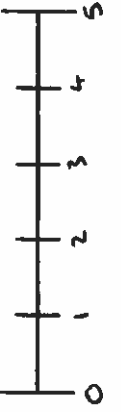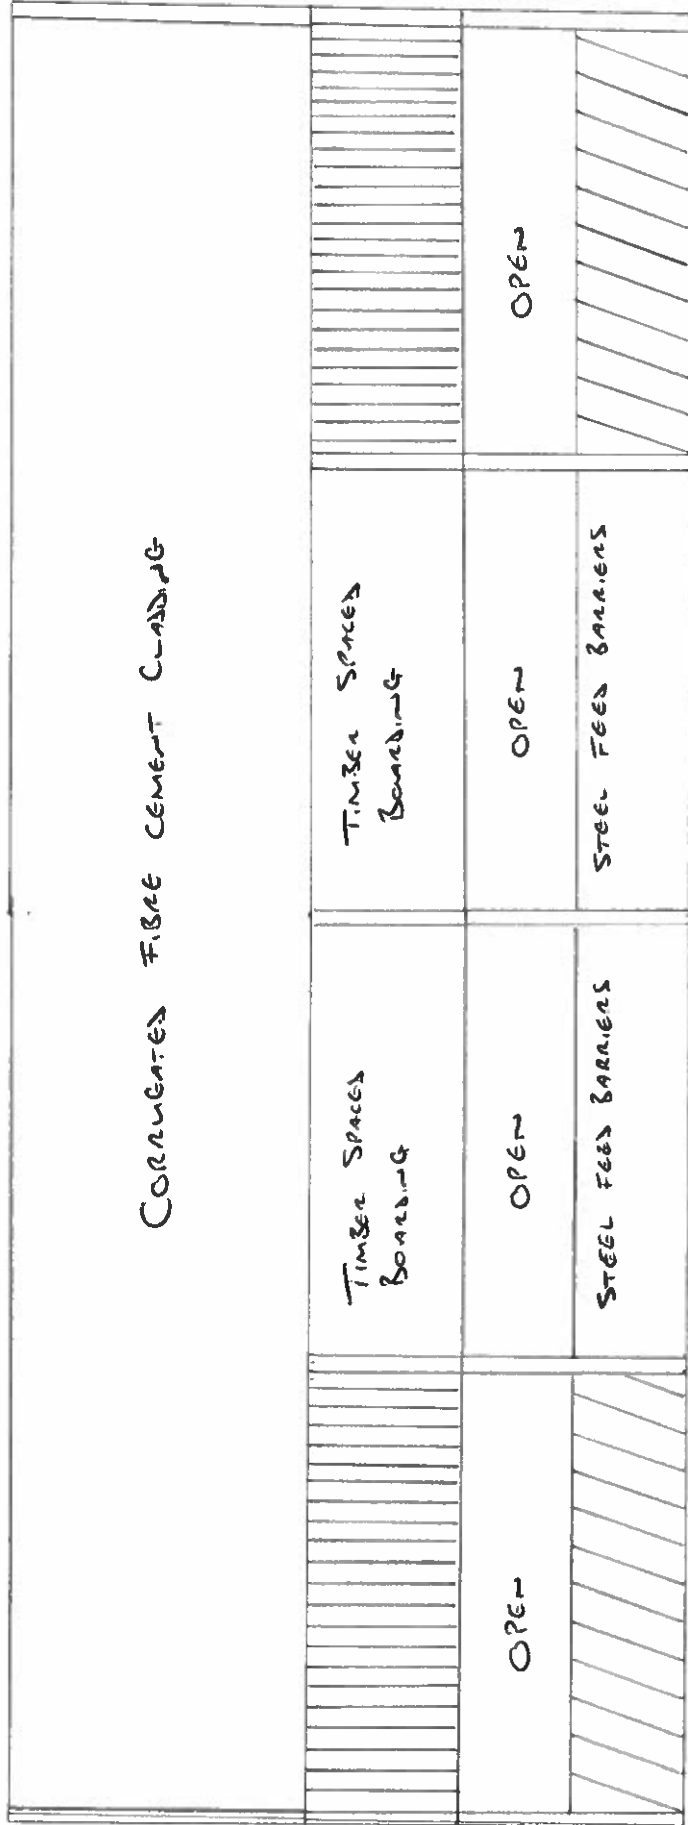

Floor Plan

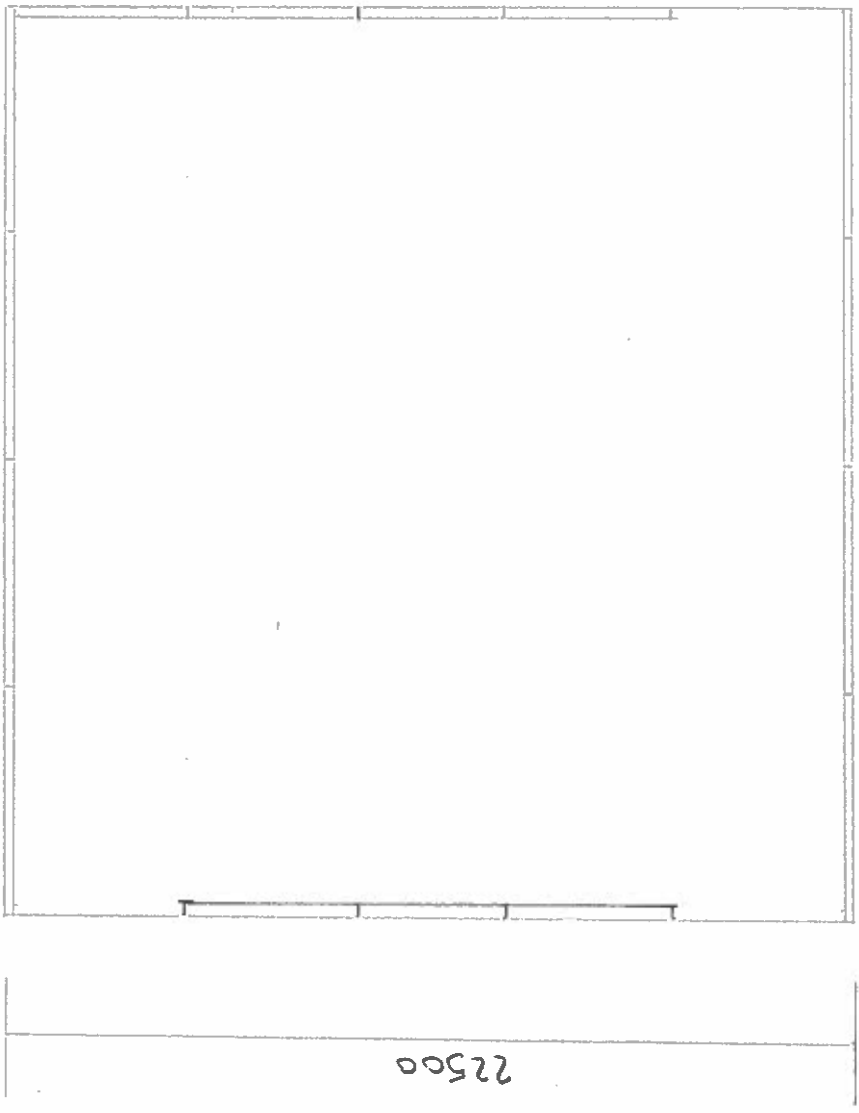

DWG: FMP2021-005

Scale: 1:200

WoodGreen Farm, Snaresburg

