



Notes:

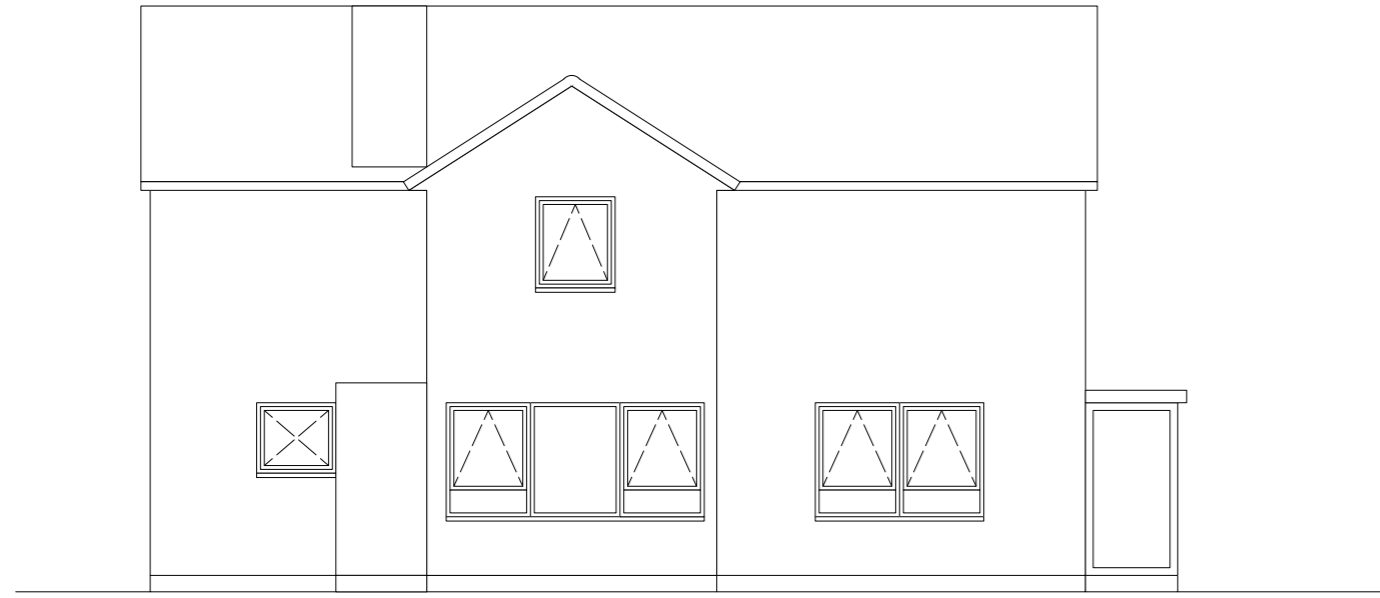


01 Existing west elevation

1:100

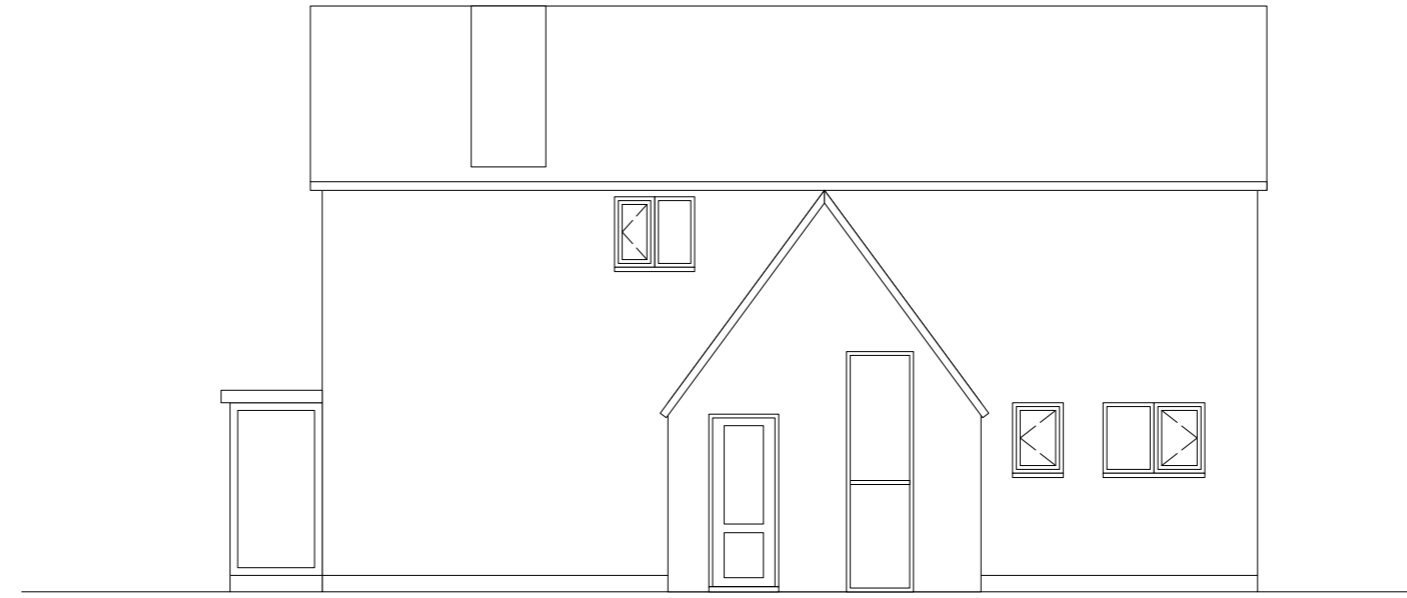

02 Existing east elevation

1:100

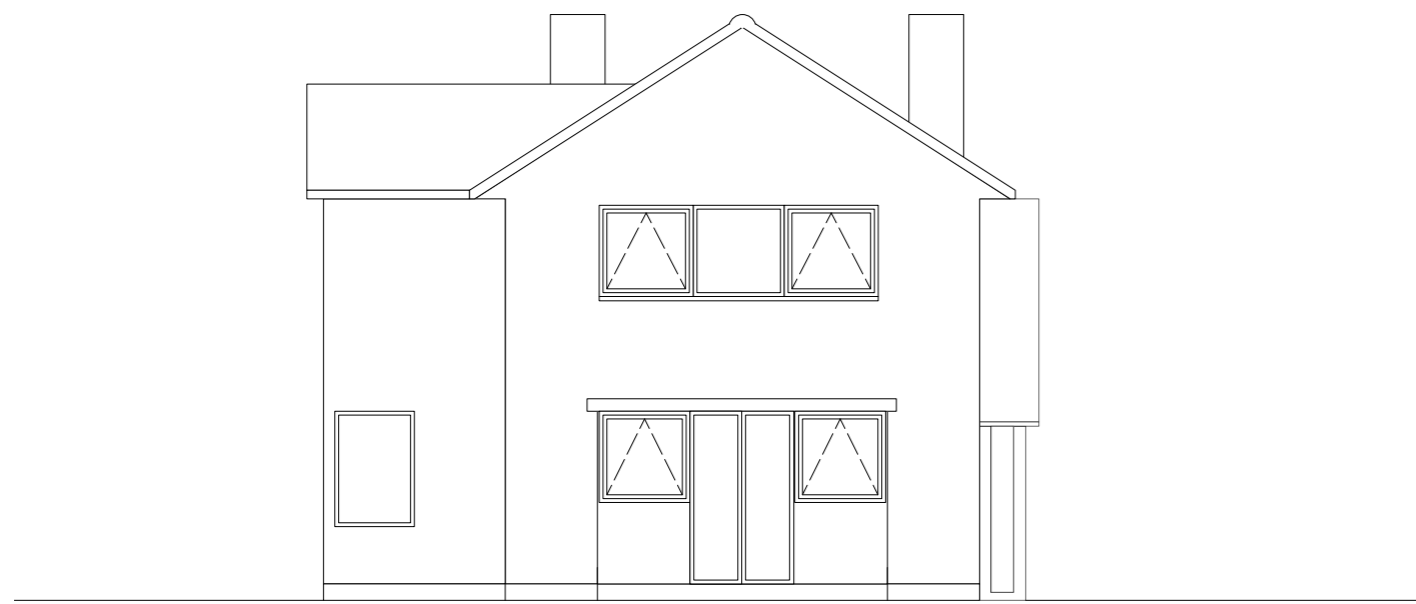

03 Existing south elevation


1:100



04 Existing north elevation

1:100

Scale bar @ 1:100

 

A 15/09/2021 Reduced scale & bulk of the scheme

## Planning

JOB TITLE:  
**A21659 - Cedar House, Terling**

CLIENT NAME:  
**Zak Culleton**

DRAWING NO:  
**PL-04**

REVISION:  
**A**

DRAWING TITLE:  
**Existing Elevations**

16A High Street  
Maldon  
CM9 5PJ

+44 (0) 1621 827000  
annabel@annabel-brown.com

DATE:  
**Sept 2021**

SCALE:  
**As noted  
@A2**

ANNABEL  
BROWN  
Architect

RIBA   
Chartered Practice