




Front West Elevation

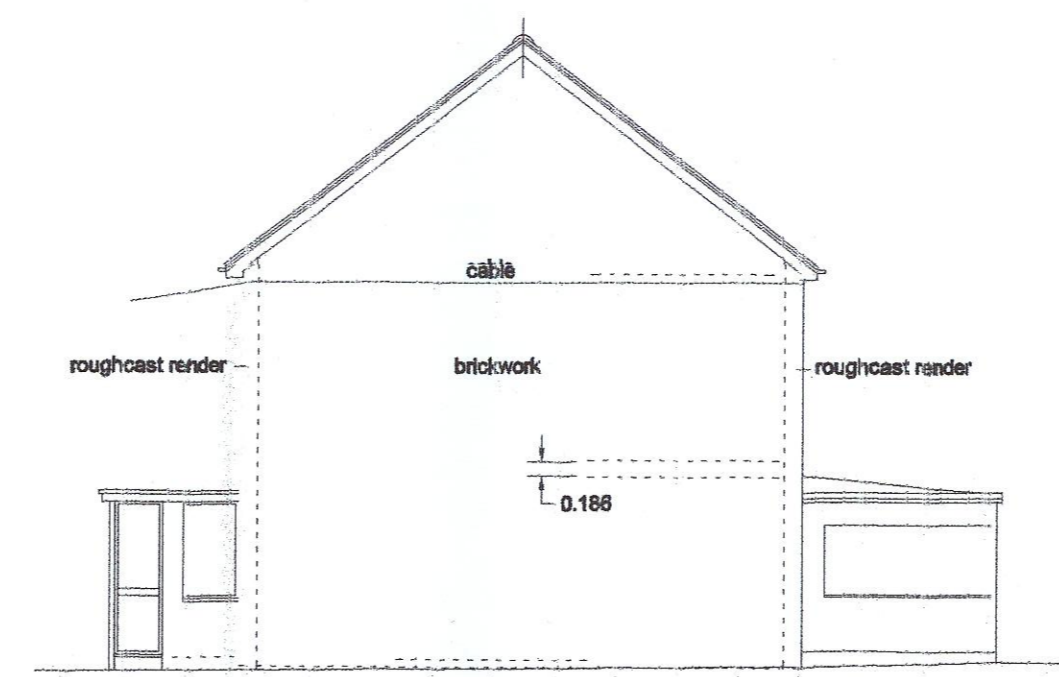


Side South Elevation

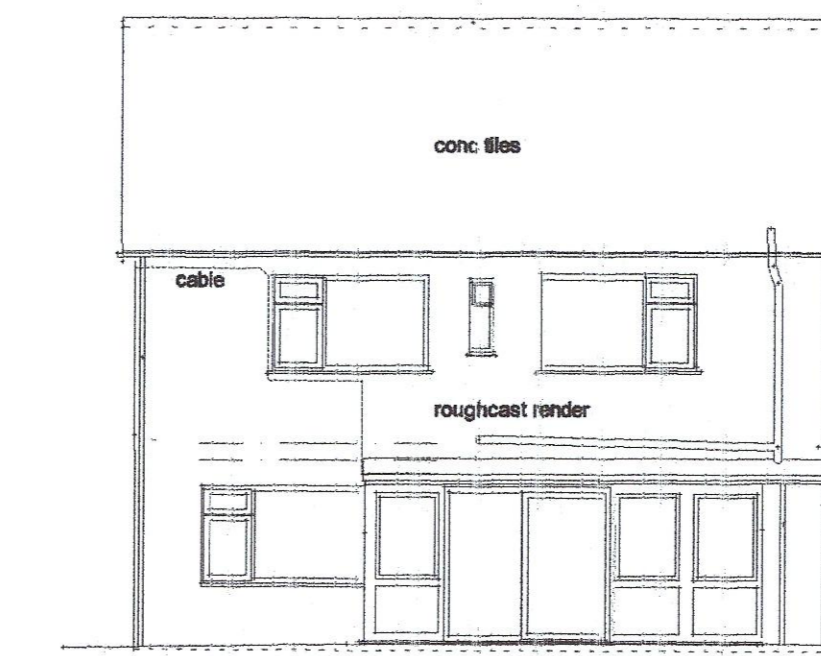

Rear East Elevation

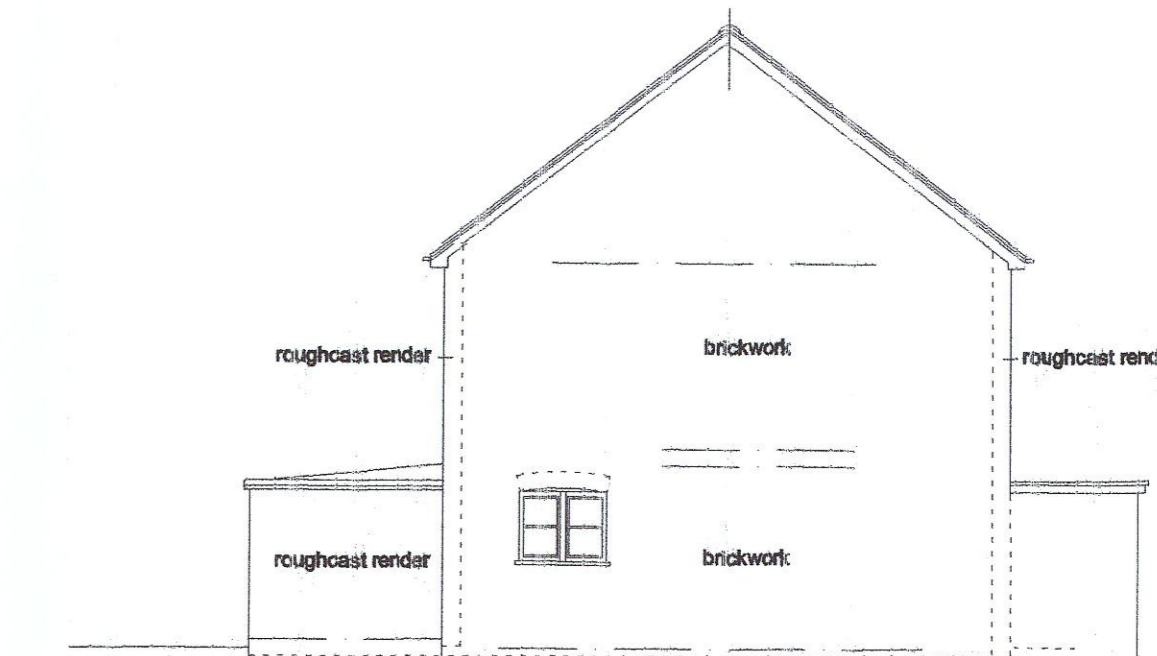


Side North Elevation

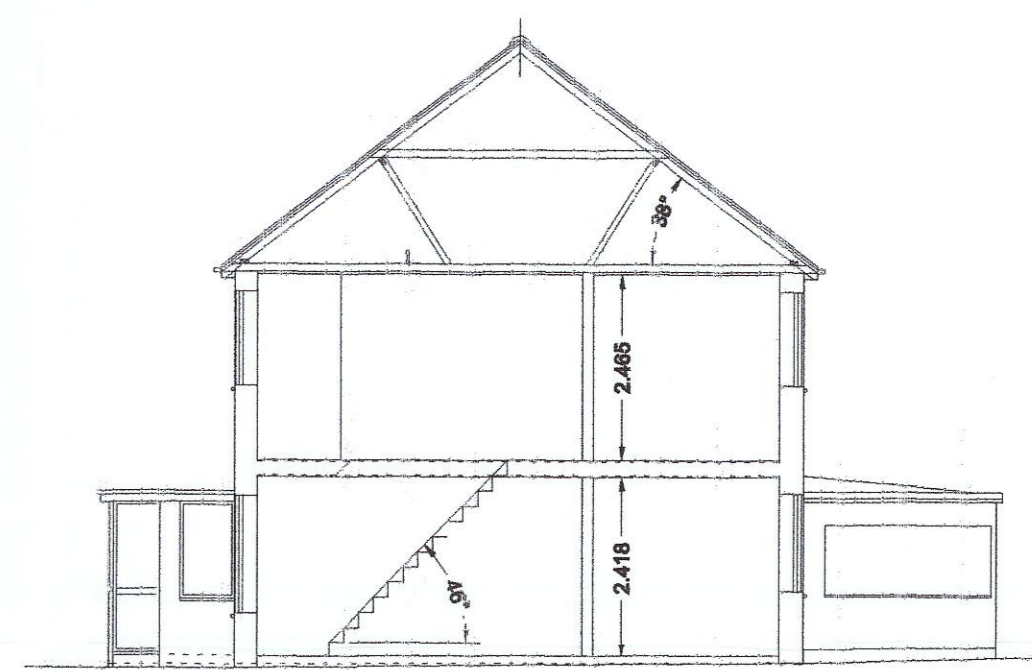


Section



Ground Floor Plan

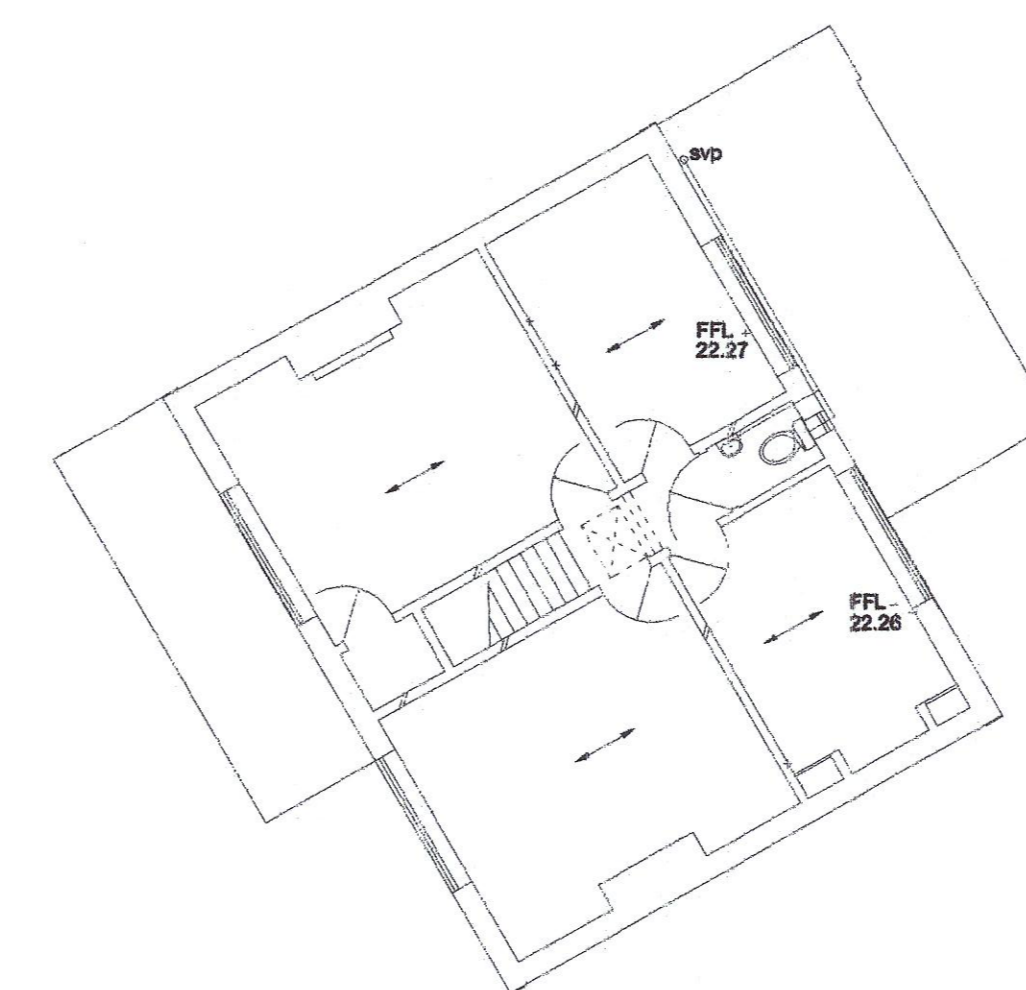


First Floor Plan

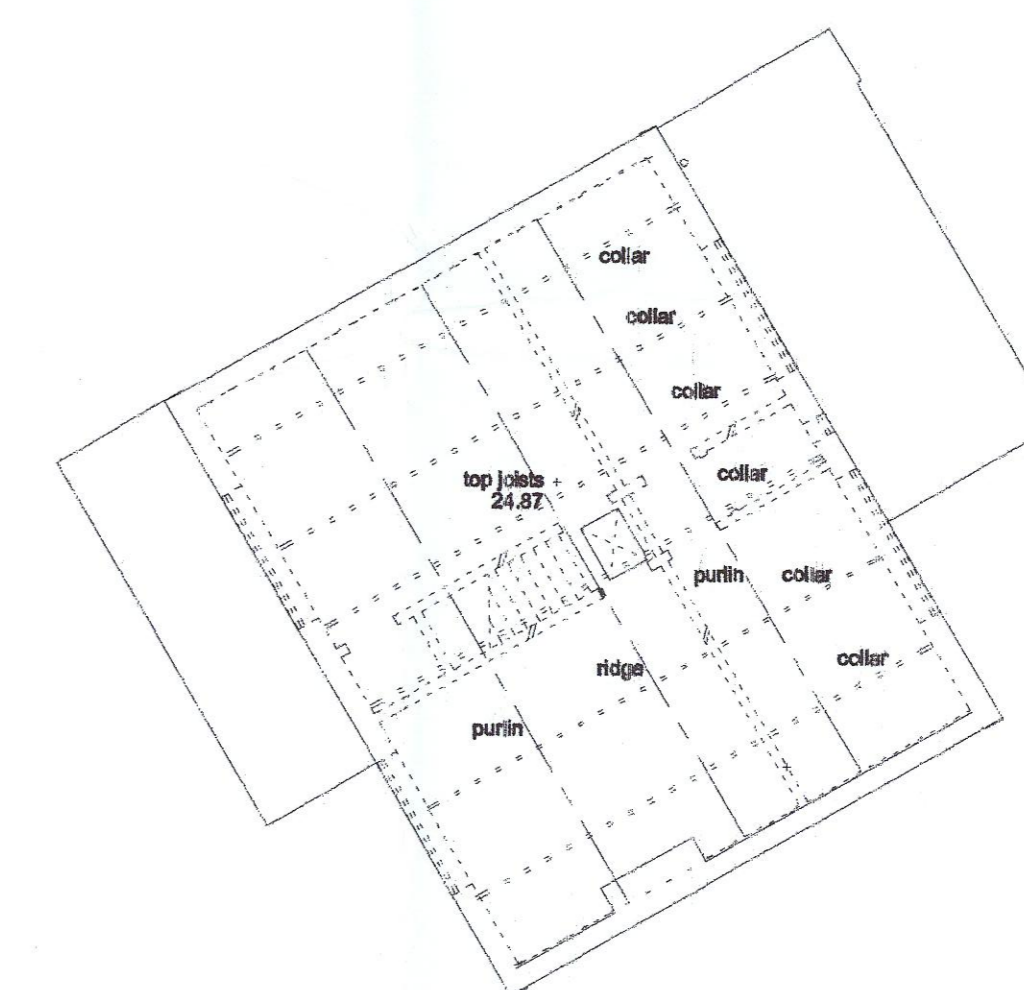

Roof Plan

REVISIONS

1	10/10/10	10	10/10/10
2	10/10/10	10	10/10/10
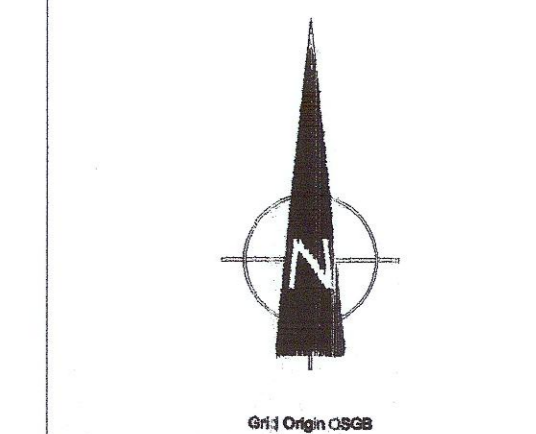

©101 Origin: CIBS
 Prepared at the office of the Surveyors at the National Park Authority
 1. Detail shown, available at the Surveyors
 This is a Free Survey, made up of the Surveyors
 © Surveyors

TITLE PROJECT
Forest Cottage
 16 Wood Road
 Ashurst
 Southampton
 SO40 7BD

Survey Drawing
 As existing

SOLENT SURVEYS
 BUILDING AND LAND SURVEY CONSULTANTS
 BOLDREY HOUSE, 7 GENE NORTH GARDENS
 WEST END SOUTHAMPTON SO30 3RE
 02380 477891
 02380 477891
 www.solent-surveys.co.uk
 www.solent-surveys.co.uk

SCALE 1:100
 DATE Oct 2020
 DRAWING NUMBER 14378
 DRAWN BY J.R. C. A. C. M. C. E. B.
 LEVELS BASED ON GPS/OSBM Datum
 REVISIONS S1