




Produced on 14 September 2021 from the Ordnance Survey National Geographic Database and incorporating surveyed revision available at this date.
 This map shows the area bounded by 434037 110802, 434179 110802, 434179 110944, 434037 110944, 434037 110802
 Reproduction in whole or part is prohibited without the prior permission of Ordnance Survey.
 Crown copyright 2021. Supplied by copla ltd trading as UKPlanningMaps.com a licensed Ordnance Survey partner (100054135).
 Data licence expires 14 September 2022. Unique plan reference: v2c/689304/933462



01 Location Plan
 Scale 1:1250

Key:

- A. Gravel driveway
- B. Low brick Wall
- C. Planting
- D. Gate
- E. Lawn
- F. Concrete
- G. Paving
- H. Garage

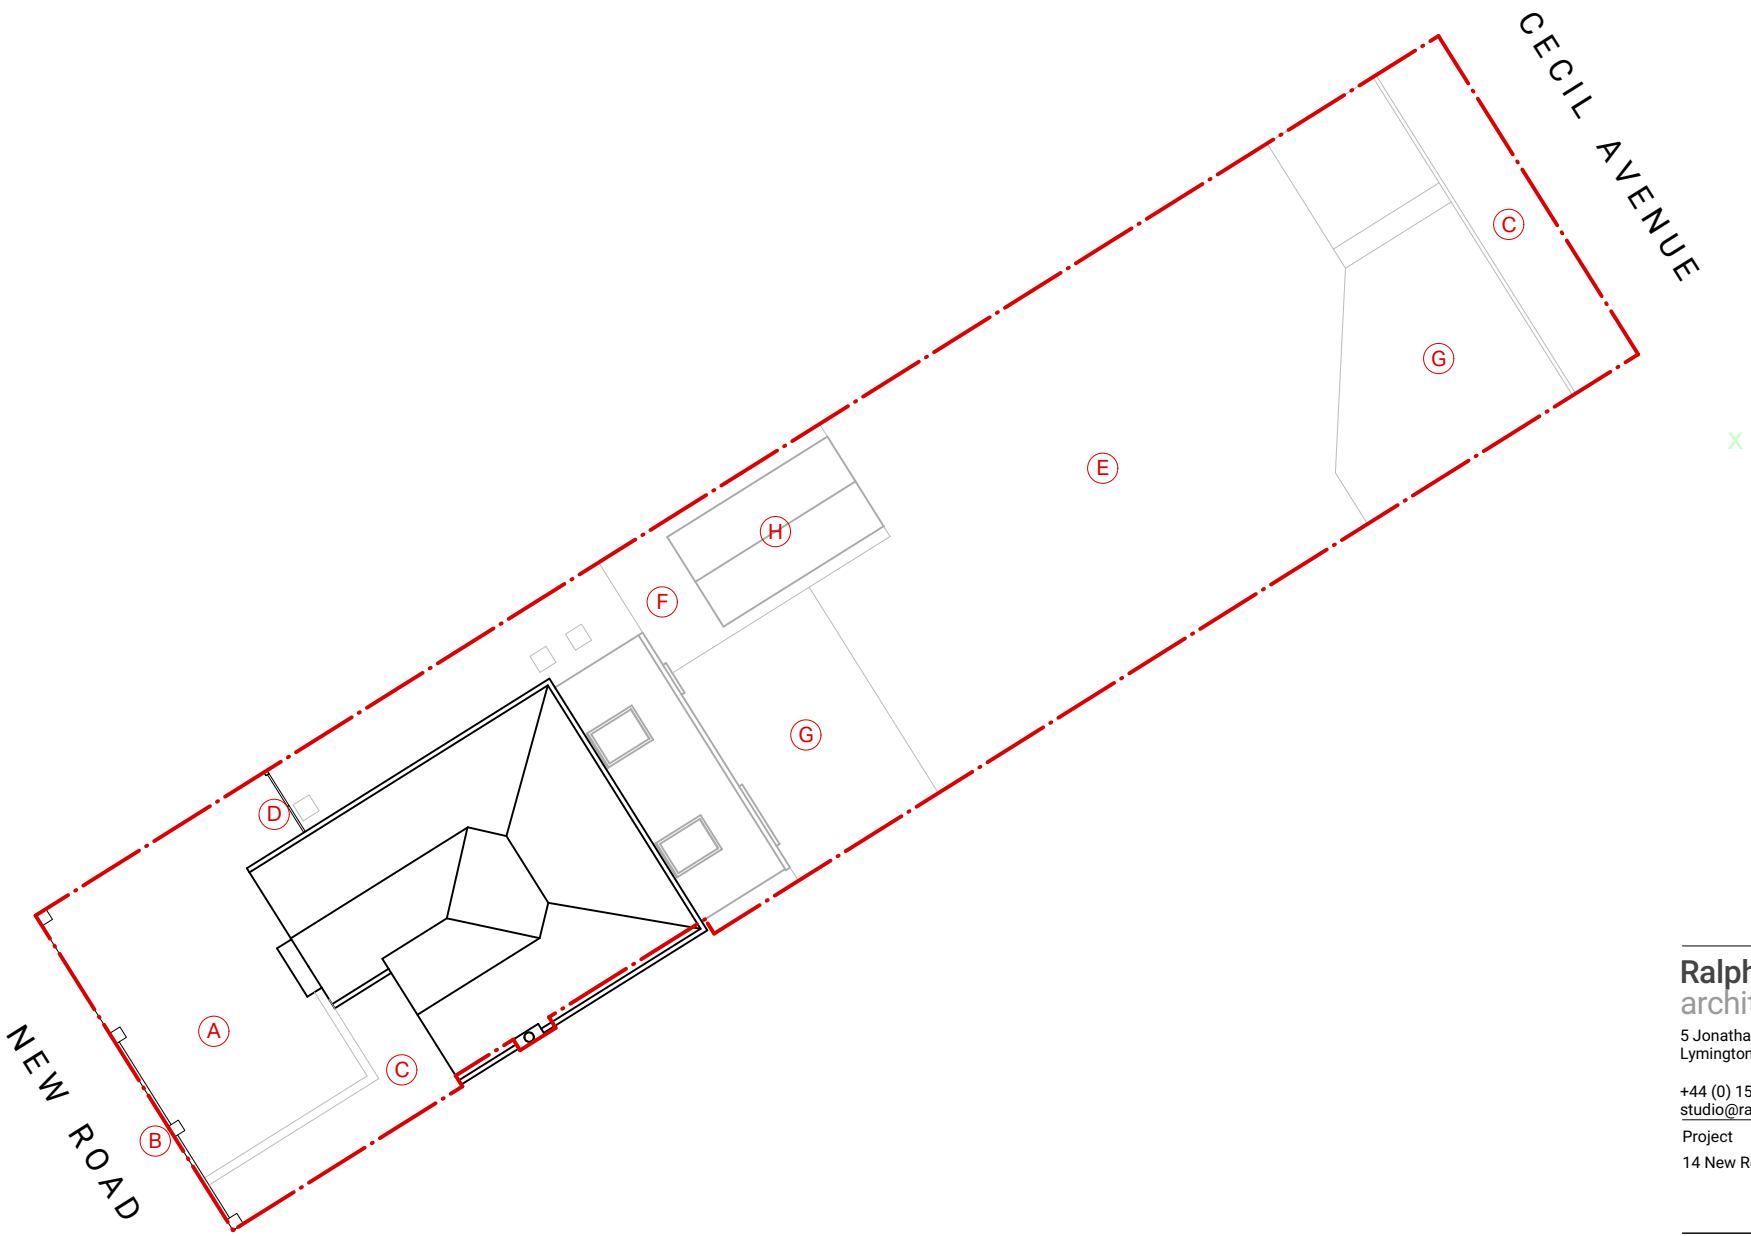

02 Existing Site / Roof Plan
 Scale 1:200



Ralph Kent
 architect
 5 Jonathan Close
 Lymington Hampshire SO41 9DY
 +44 (0) 1590 615135
 studio@ralphkent.archi

Project
 14 New Road, Ashurst SO40 7BS

Date: September 2021
 Scale: 1:1250 / 1:200 @ A3
 Status: PLANNING

Project Number: 0043
 Drawing Number: 100

PLANNING

0043 100