



Produced on 14 September 2021 from the Ordnance Survey National Geographic Database and incorporating surveyed revision available at this date.  
 This map shows the area bounded by 434037 110802, 434179 110802, 434179 110944, 434037 110944, 434037 110802  
 Reproduction in whole or part is prohibited without the prior permission of Ordnance Survey.  
 Crown copyright 2021. Supplied by copla ltd trading as UKPlanningMaps.com a licensed Ordnance Survey partner (100054135).  
 Data licence expires 14 September 2022. Unique plan reference: v2c/689304/933462




**01 Location Plan with proposed extension**

Scale 1:1250


Key:

- A. Gravel driveway
- B. Low brick Wall
- C. Planting
- D. Gate
- E. Lawn
- F. Concrete
- G. Paving

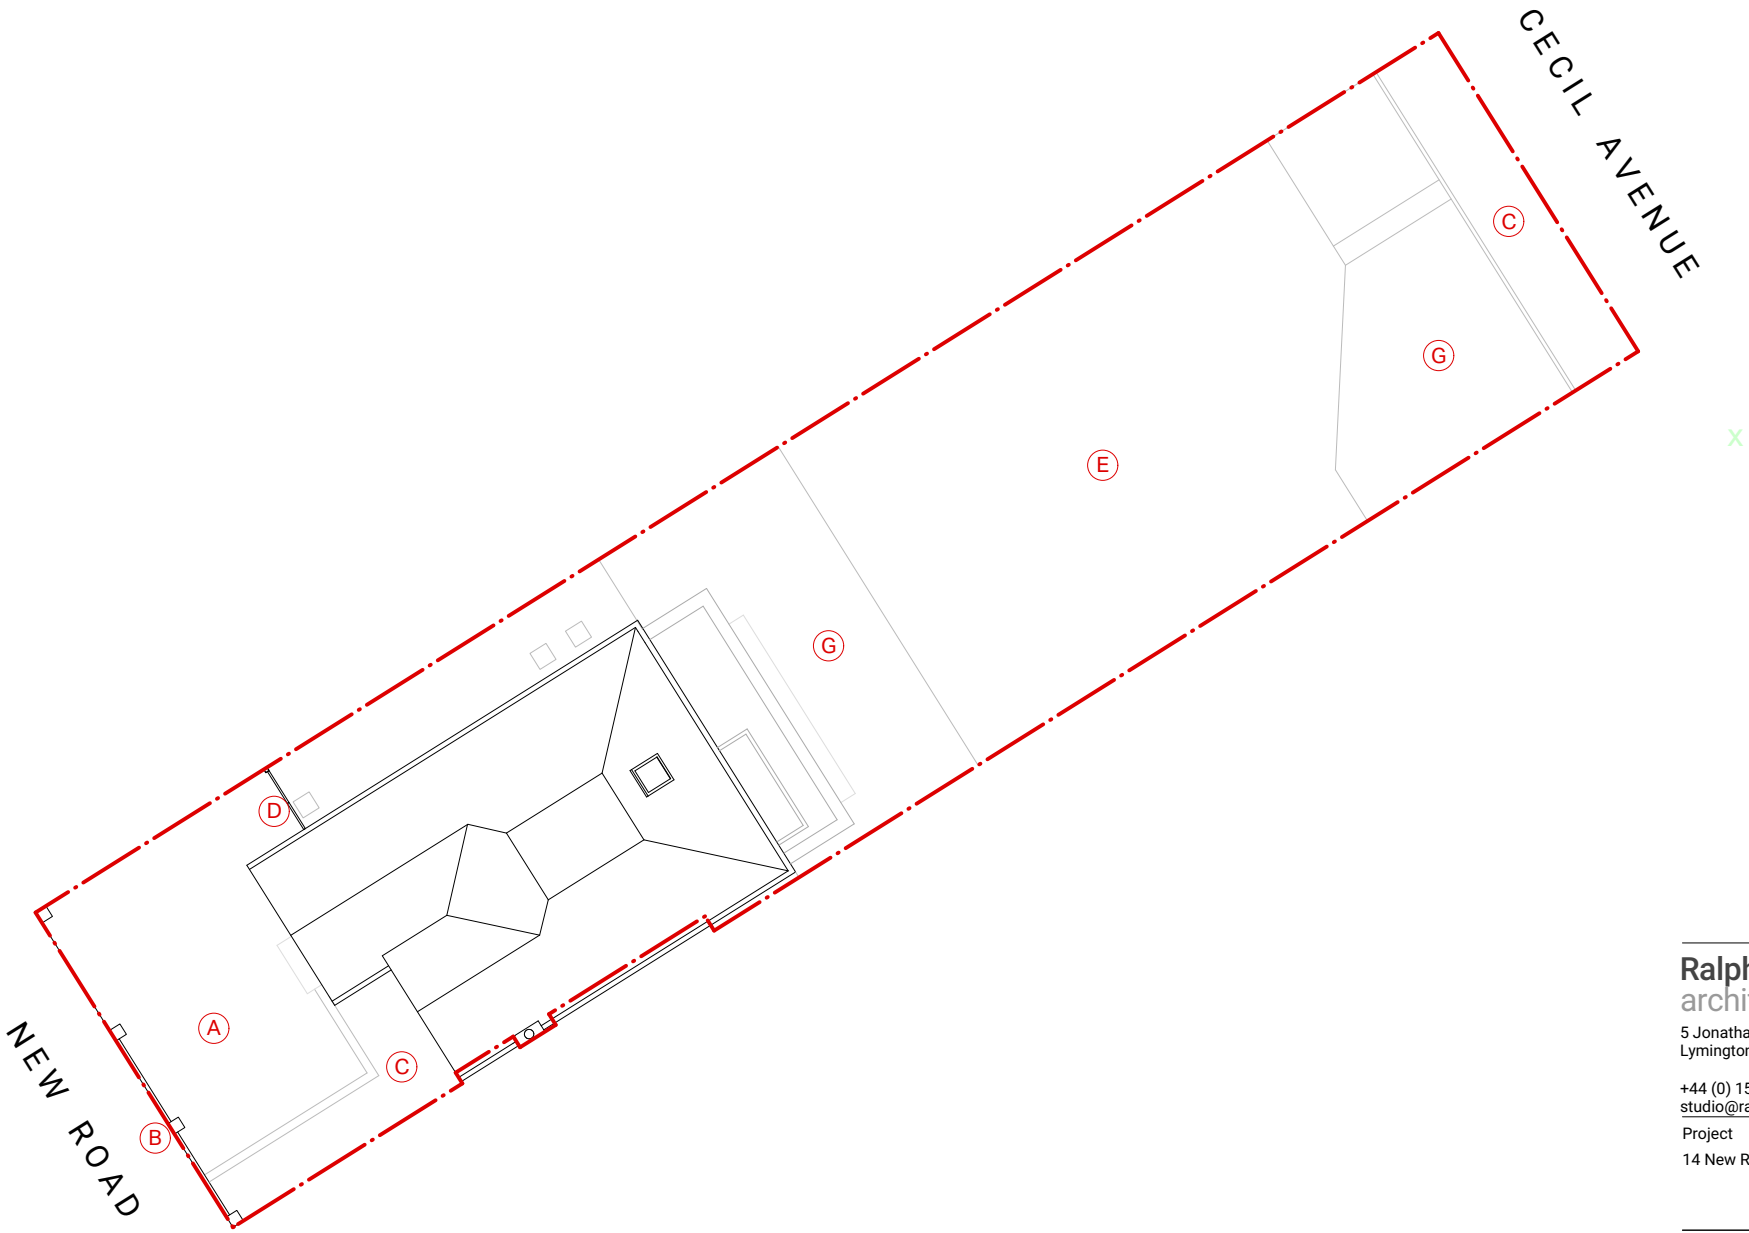

**02 Proposed Site / Roof Plan**

Scale 1:200

 

**Ralph Kent**  
architect

5 Jonathan Close  
Lymington Hampshire SO41 9DY

+44 (0) 1590 615135  
studio@ralphkent.archi

Project  
14 New Road, Ashurst SO40 7BS

Location / Block Plan with proposed extension  
Proposed Site / Roof Plan

Date	Scale	Status
September 2021	1:1250 / 1:200 @ A3	PLANNING

Project Number Drawing Number

**0043 200**

**PLANNING**