
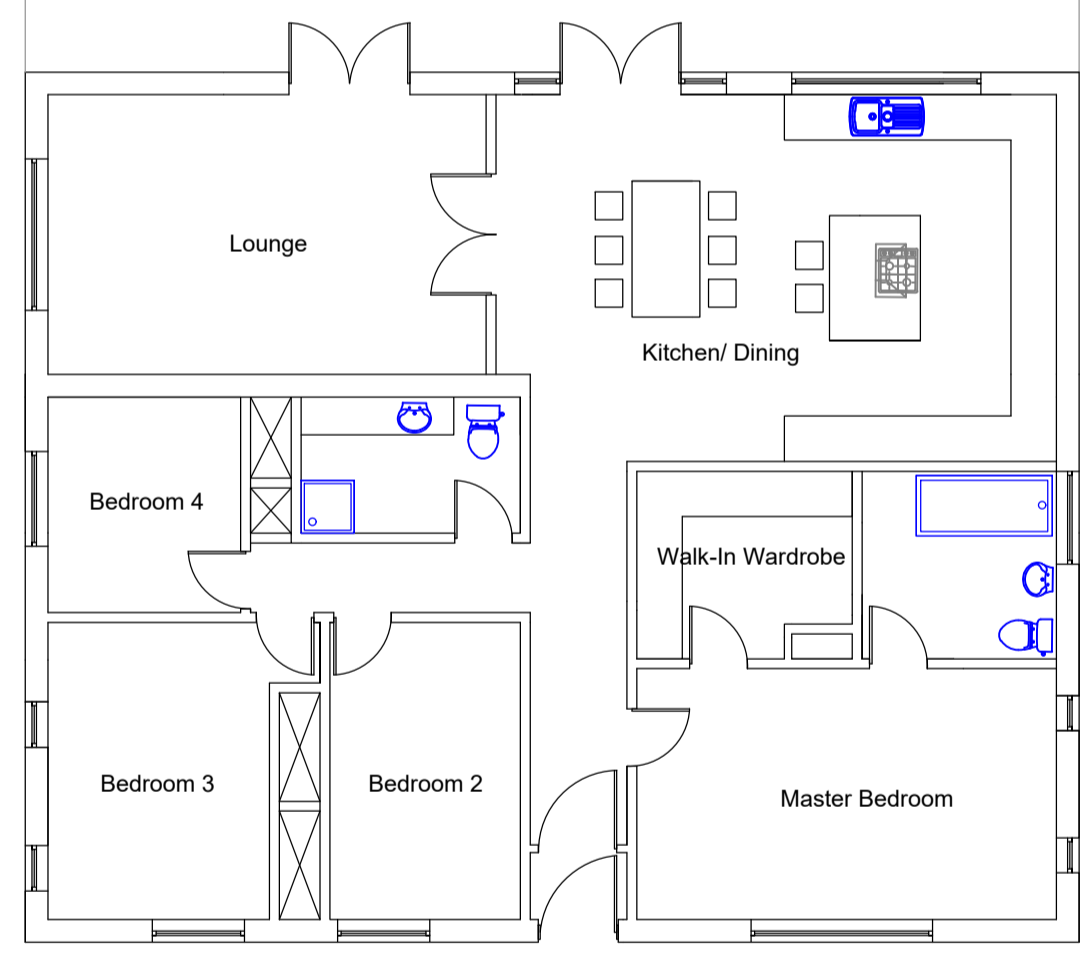


Side East - Elevation


Front - North Elevation

Side West - Elevation


Rear South - Elevation

 

Floor Plan

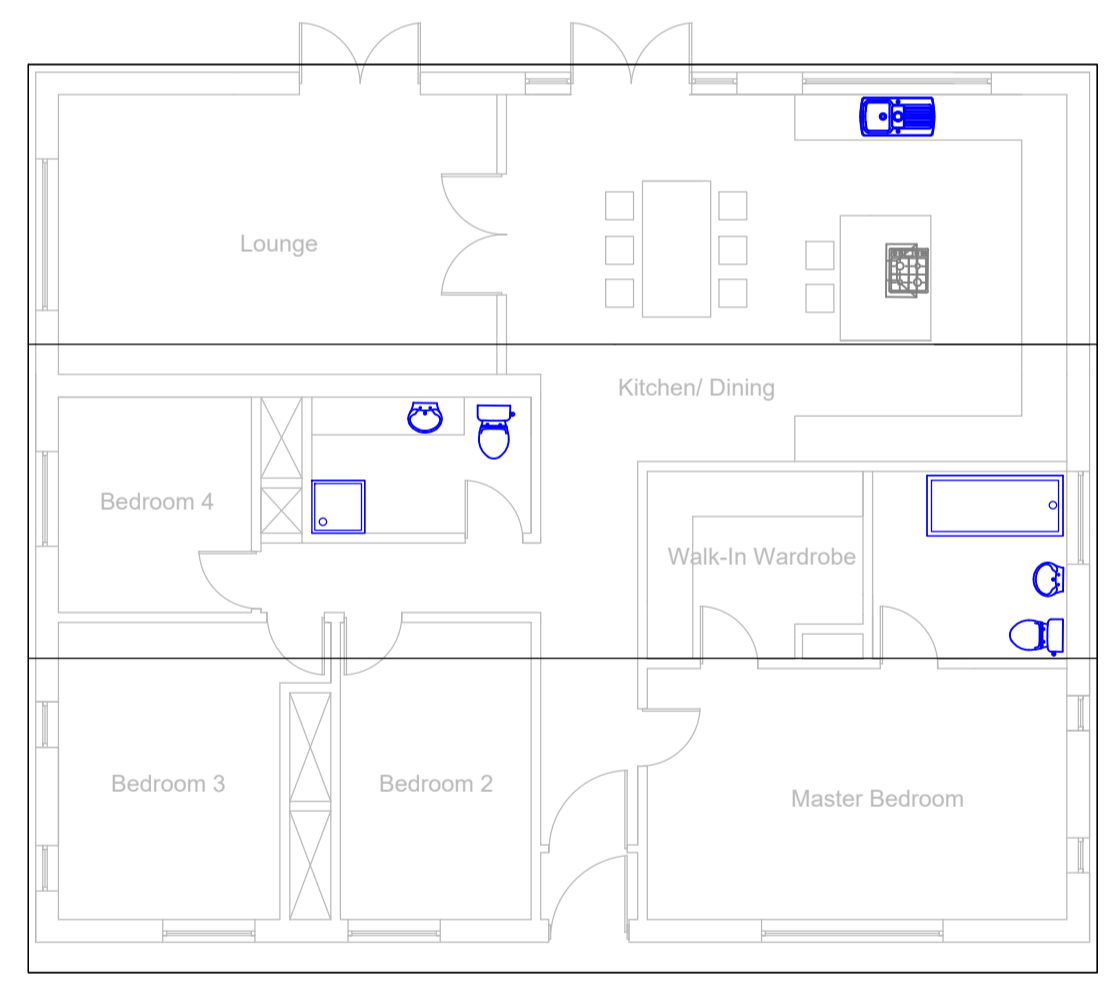

Roof Plan and Floor Plan

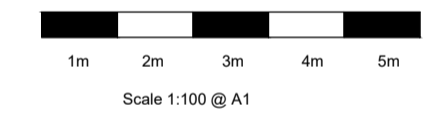

20 09 2021

Site address: 1 Princes Close Redlynch, Salisbury SP5 2HQ	AS Architecture Anna Spencer 276 Ringwood Road Ferndown BH22 9AS
All dimensions are to be checked on site. Any discrepancies are to be reported to the consultant before work commences. Figured dimensions only are to be taken from the drawings. This drawing to be read in conjunction with all relevant consultant's and/or specialist's drawings, documents and any discrepancies or variations are to be notified to the consultant before the affected work commences.	
Client: Ms Sharon Le Cross	
Job Title: Single Storey Rear	
Dwg. Title: Proposed Plans and Elevations	
Scale: 1 : 100	Drawn Date: September 2021