




Side East - Elevation



Front- North Elevation

Side West - Elevation

Rear South - Elevation

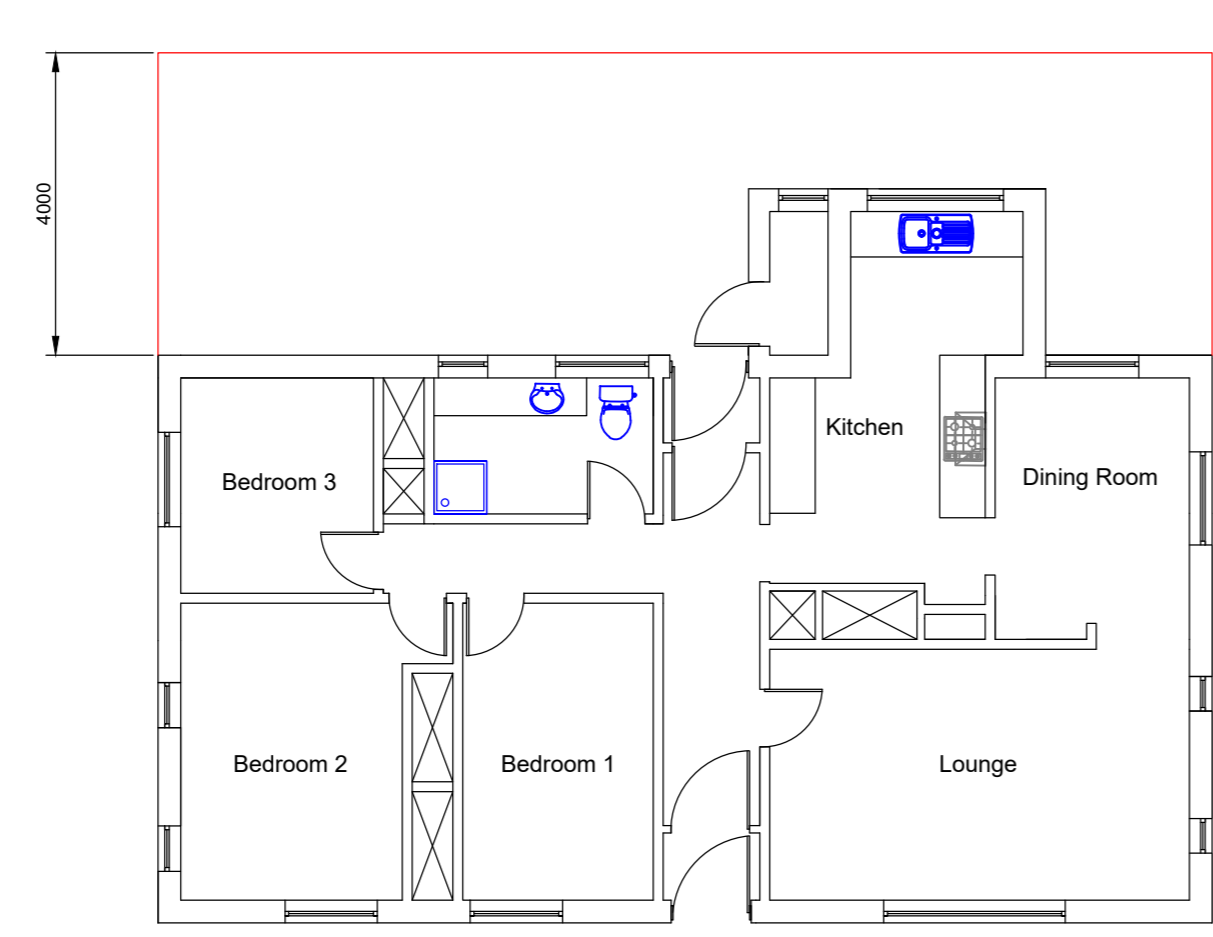

Floor Plan

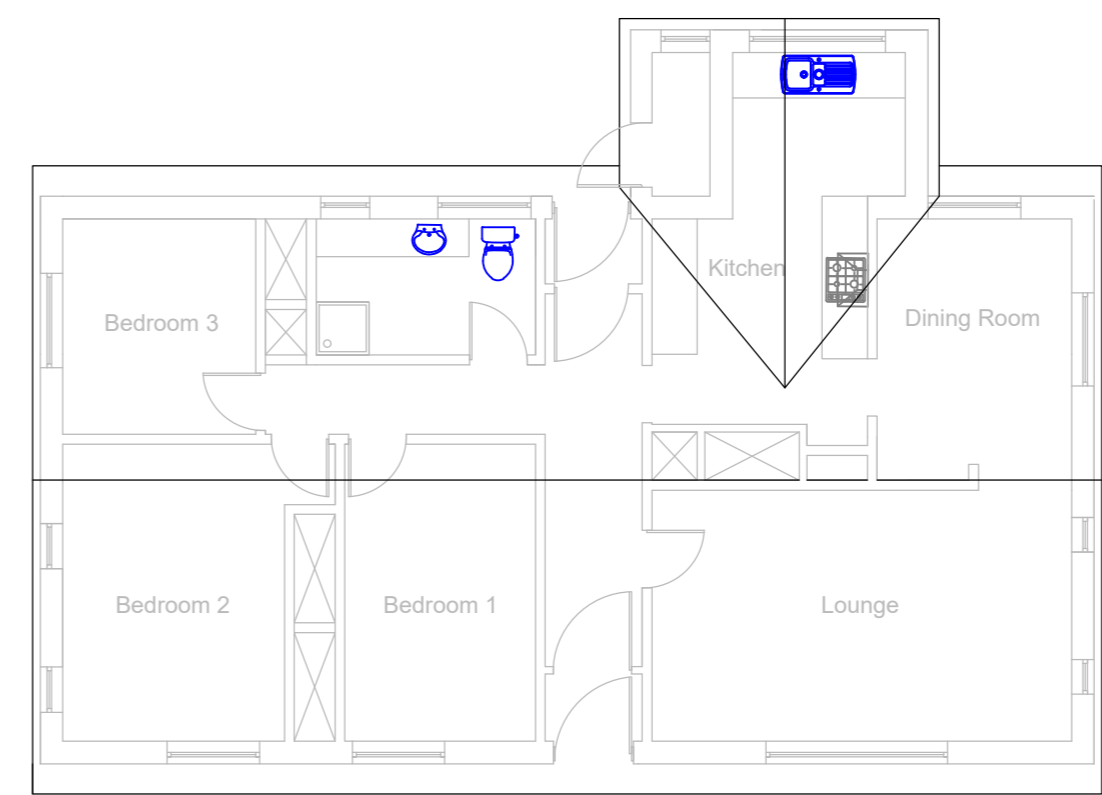 

Roof Plan and Floor Plan

20 09 2021	
Site address: 1 Princes Close Redlynch, Salisbury SP5 2HQ	AS Architecture Anna Spencer 276 Ringwood Road Ferndown BH22 9AS
All dimensions are to be checked on site . Any discrepancies are to be reported to the consultant before work commences . Figured dimensions only are to be taken from the drawings . This drawing to be read in conjunction with all relevant consultant's and/or specialist's drawings, documents and any discrepancies or variations are to be notified to the consultant before the affected work commences .	
Client: Ms Sharon Le Cras Job Title : Single Storey Rear	
Drg. Title : Existing Plans and Elevations	
Scale : 1 : 100	Drawn Date : September 2021