

General Notes
 1. Do not scale this drawing. All dimensions to be as noted. Contractor to check all dimensions on site before carry out works.
 2. This drawing is for the private and confidential use of the client for whom it was undertaken and it should not be reproduced in whole or in part or relied upon by third parties for any use without the express written authority of Beech Architects Limited.



SOUTH ELEVATION





EAST ELEVATION




NORTH ELEVATION



WEST ELEVATION

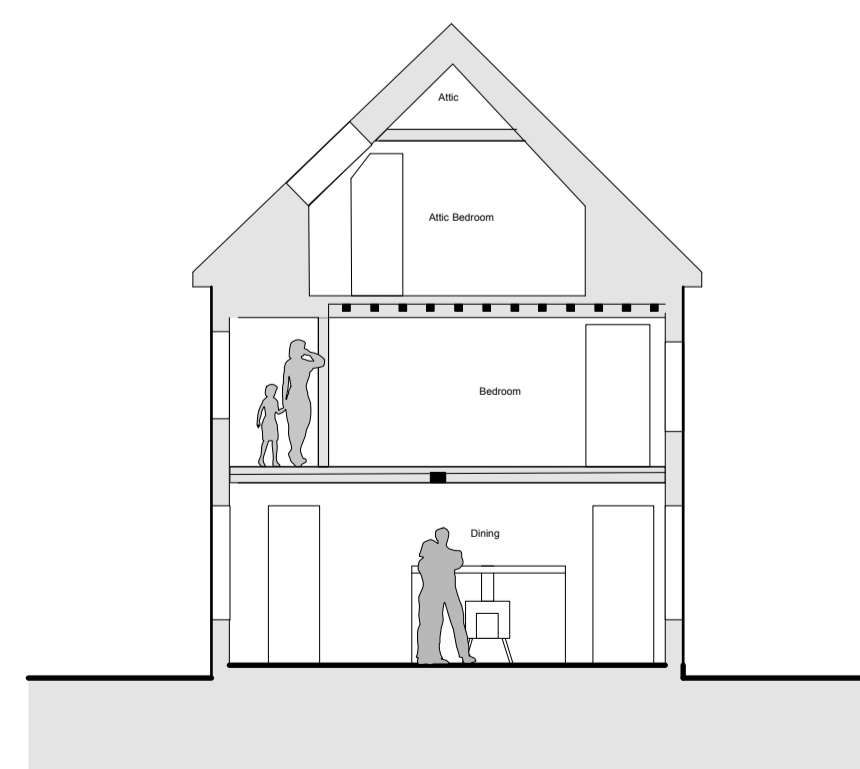 

SECTION A-A SOUTH-WEST WING

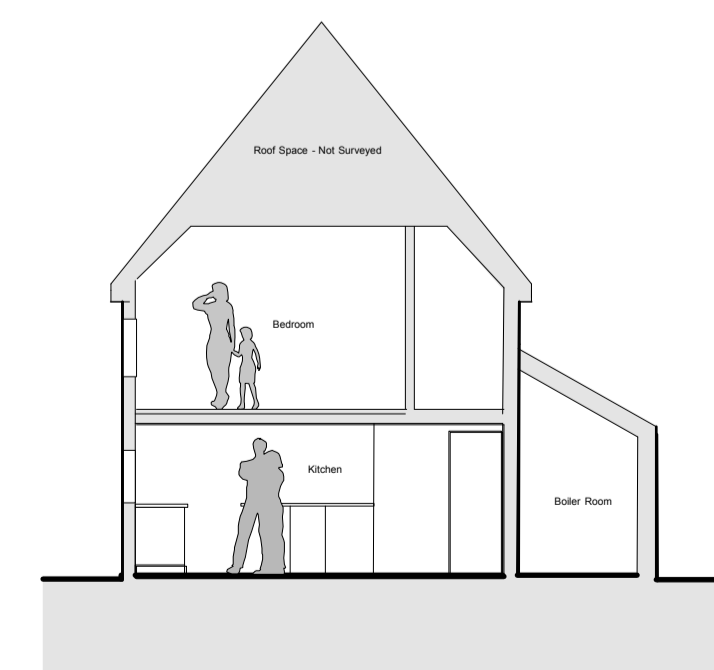

SECTION B-B NORTH-EAST WING

B - 20/9/21 Updated for planning application
 Rev A Updated as per topographical survey 18.01.21

Beech ARCHITECTS
 Church Farm Barn
 The Street
 Thornston
 Suffolk
 IP23 7JR
 www.beecharchitects.com
 enquiries@beecharchitects.com
 t 01379 678442

CLIENT
 Peter & Jane Cazalet

PROJECT
 Monk Soham Hall
 School Rd
 Monk Soham
 Woodbridge
 IP13 7EN

DRAWING
 Existing Elevations and Sections

SCALE	DATE	DRAWN BY	CHECKED
1:100 @ A1	Dec 2020	HF	
DRAWING NUMBER	JOB NUMBER	STATUS	REV
04	534	Not For Construction	B

This drawing is copyright and remains the property of Beech Architects Ltd. Original size: A1. Scale shown will be incorrect if reproduced in any other format. All dimensions to be checked on site.