





SECOND FLOOR PLAN (ATTIC)

FIRST FLOOR PLAN

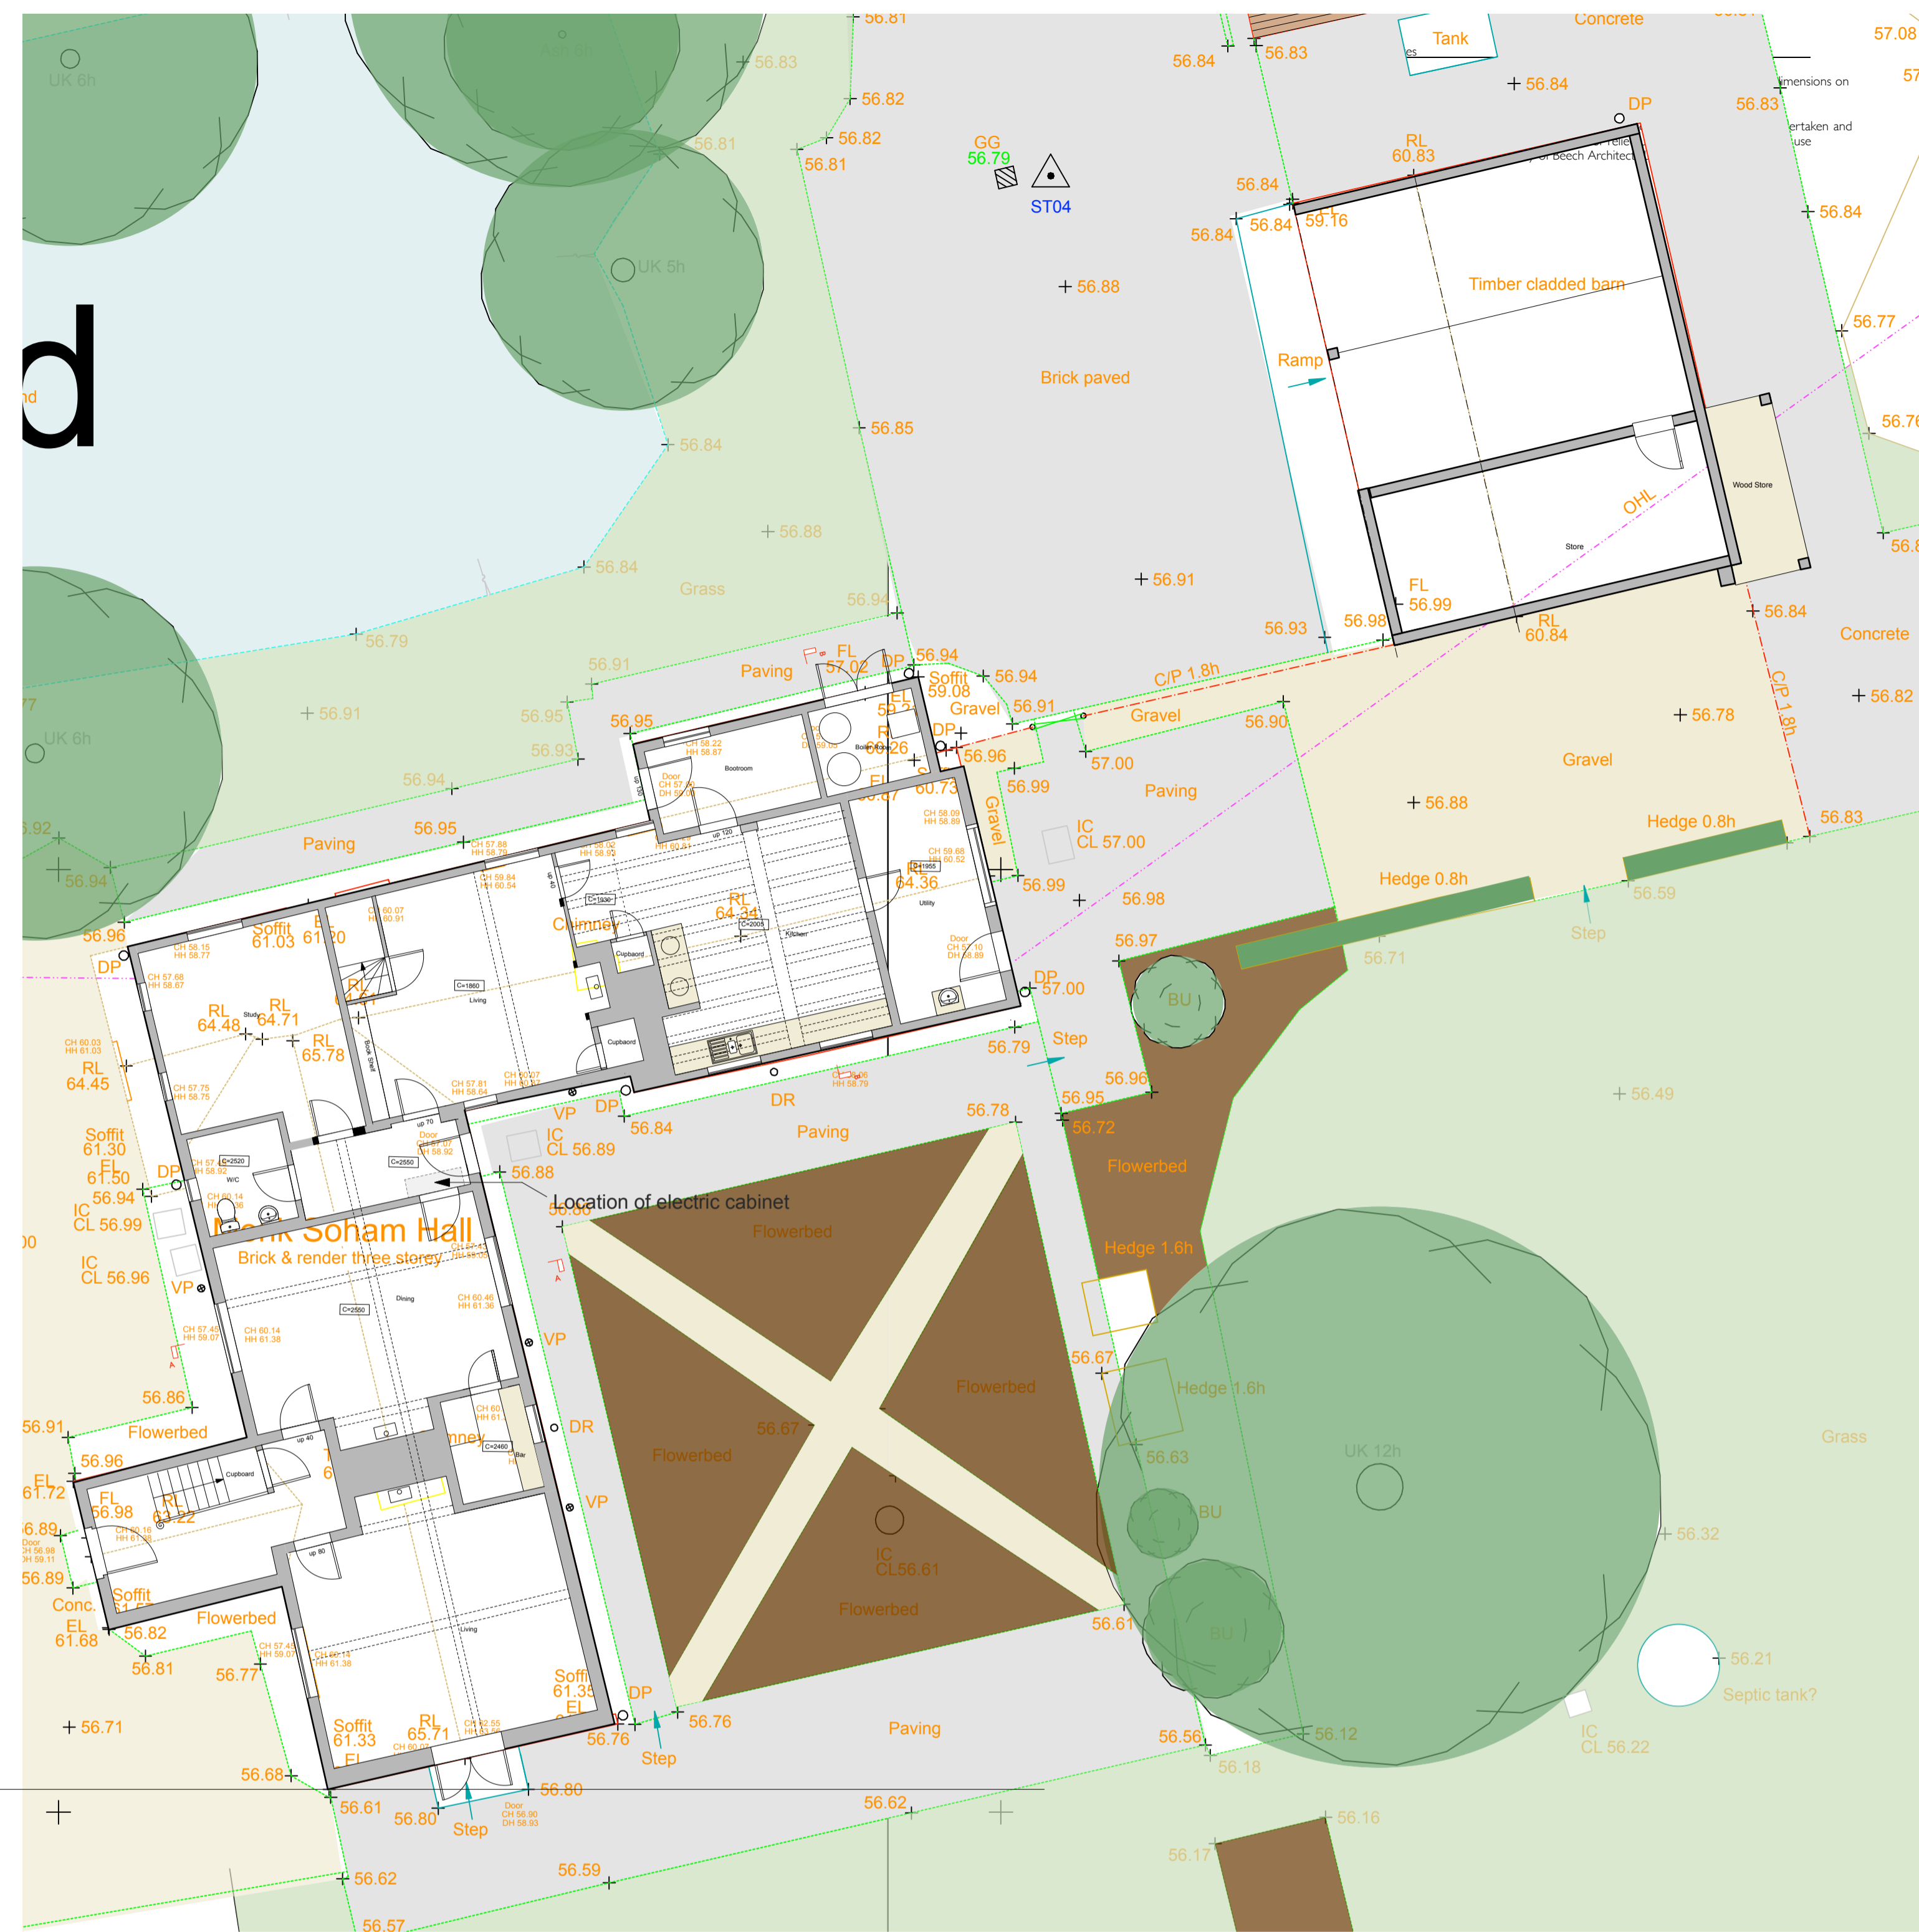

GROUND FLOOR PLAN

 

B - 20/9/21 Updated for planning application
 Rev A Updated as per topographical survey 18.01.21

Beech ARCHITECTS
 Church Farm Barn
 The Street
 Thorndon
 Suffolk
 IP23 7JR
 enquiries@beecharchitects.com
 01379 678442

CLIENT
 Peter & Jane Cazalet

PROJECT
 Monk Soham Hall
 School Rd
 Monk Soham
 Woodbridge
 IP13 7EN

DRAWING
 Existing GVA Plans

SCALE	DATE	DRAWN BY	CHECKED
1:100 @ A1	Dec 2020	HF	
DRAWING NUMBER	JOB NUMBER	STATUS	REV
03	534	Not For Construction	B

This drawing is copyright and remains the property of Beech Architects Ltd. Original size A1. Scale shown will be incorrect if reproduced in any other format. All dimensions to be checked on site.