
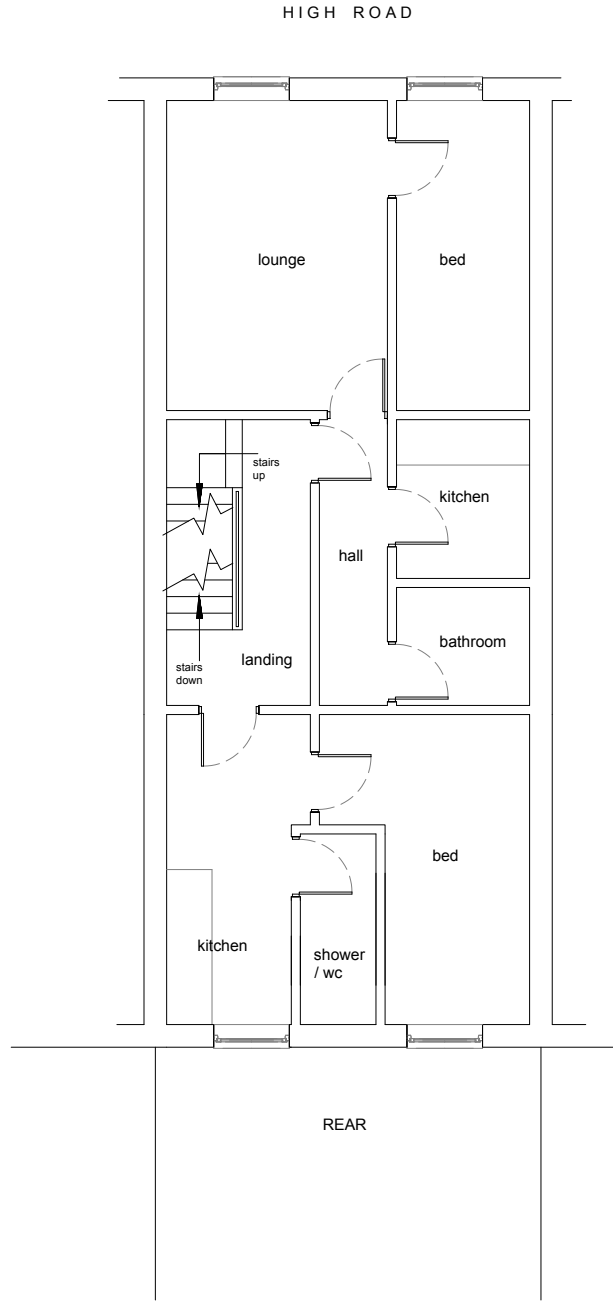


General Notes:

1. PLEASE DO NOT SCALE FROM DRAWINGS.
2. Areas are approximate and indicative only.
3. Drawings to be used for planning purpose only.
4. All dimensions should be checked and confirmed on site.

Revision

Date By

 

t: 020 8191 0480  
e: info@townplanningdesign.co.uk  
w: www.townplanningdesign.co.uk

Town Planning Design LLP  
Company no: OC432797  
Registered office: Crown House, 27 Old Gloucester Street, London WC1N 3AX

Site: 307A High Road

Title: **Existing First Floor Plan**

Drg No: **21/156/01** Scale: 1:100 @ A4

Date: Sept 2021

Revision: -

© Information contained within this drawing is the sole copyright of Town Planning Design LLP and is not to be reproduced without their express permission. This document must not be copied without written permission and the contents must not be imparted to a third party nor be used for any unauthorised purpose.