


front elevation

side elevation

rear elevation


side elevation

1:100 0 2 4 6

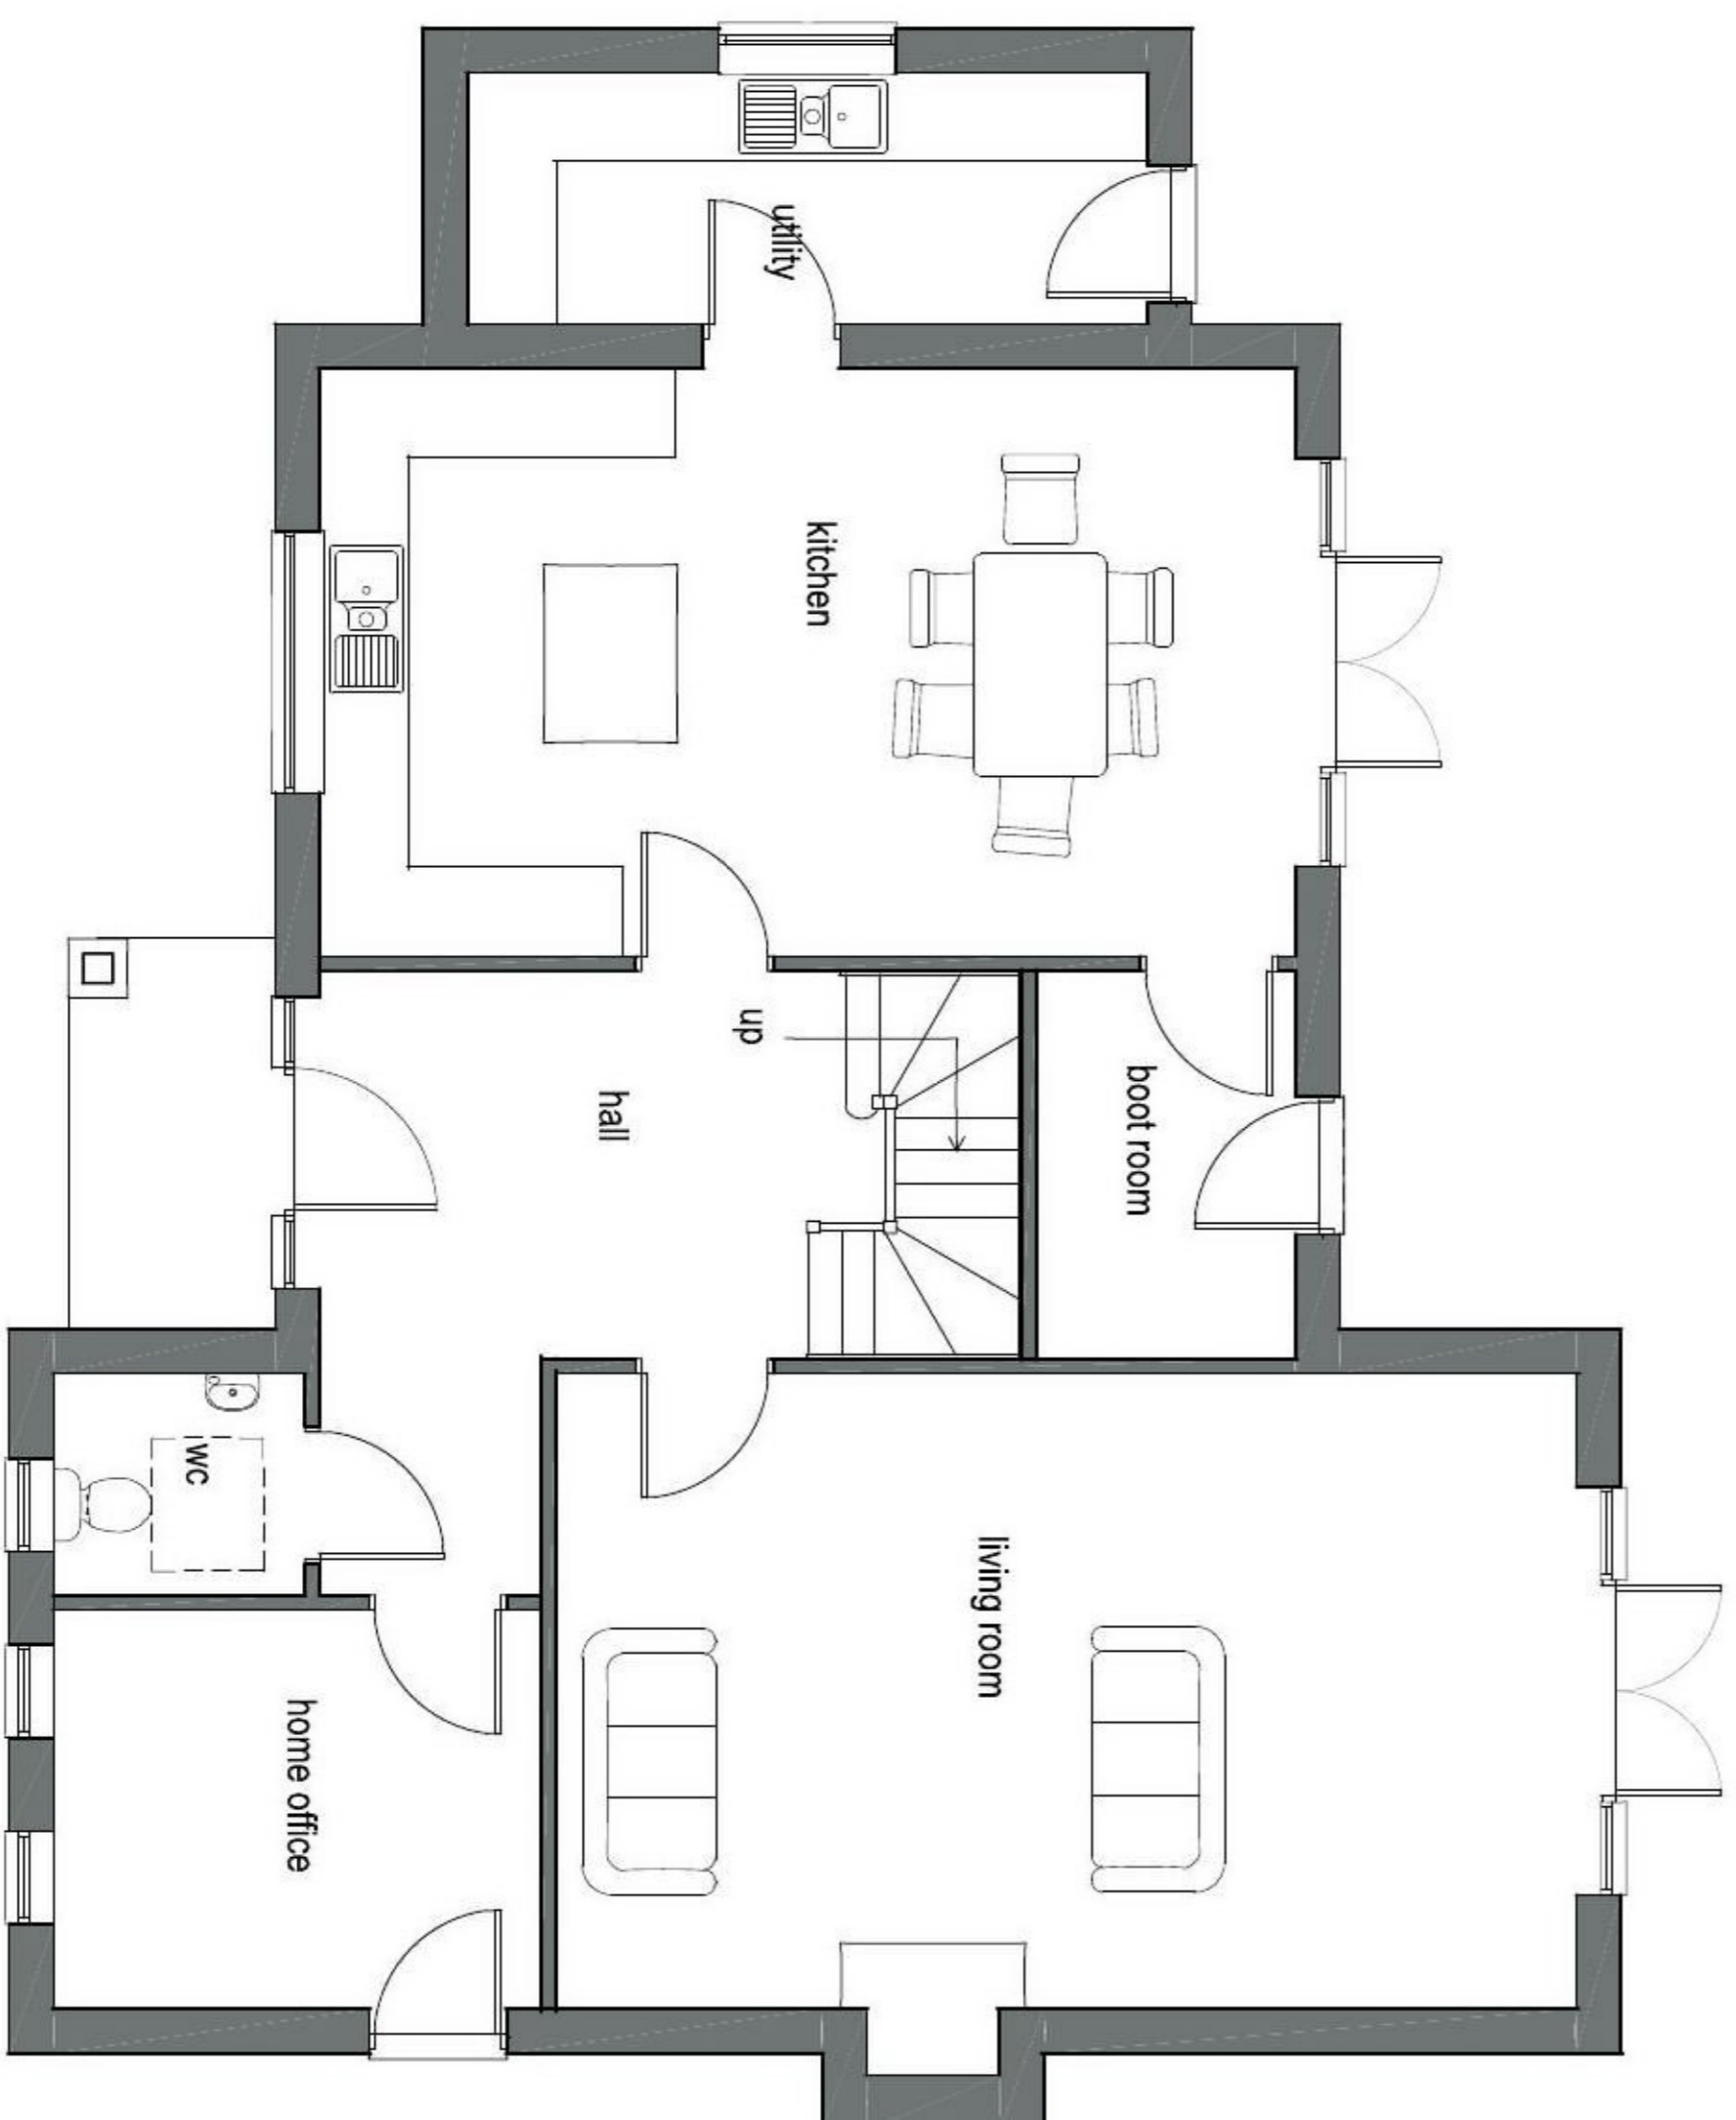

ground floor plan

1:50 0 1 2 3

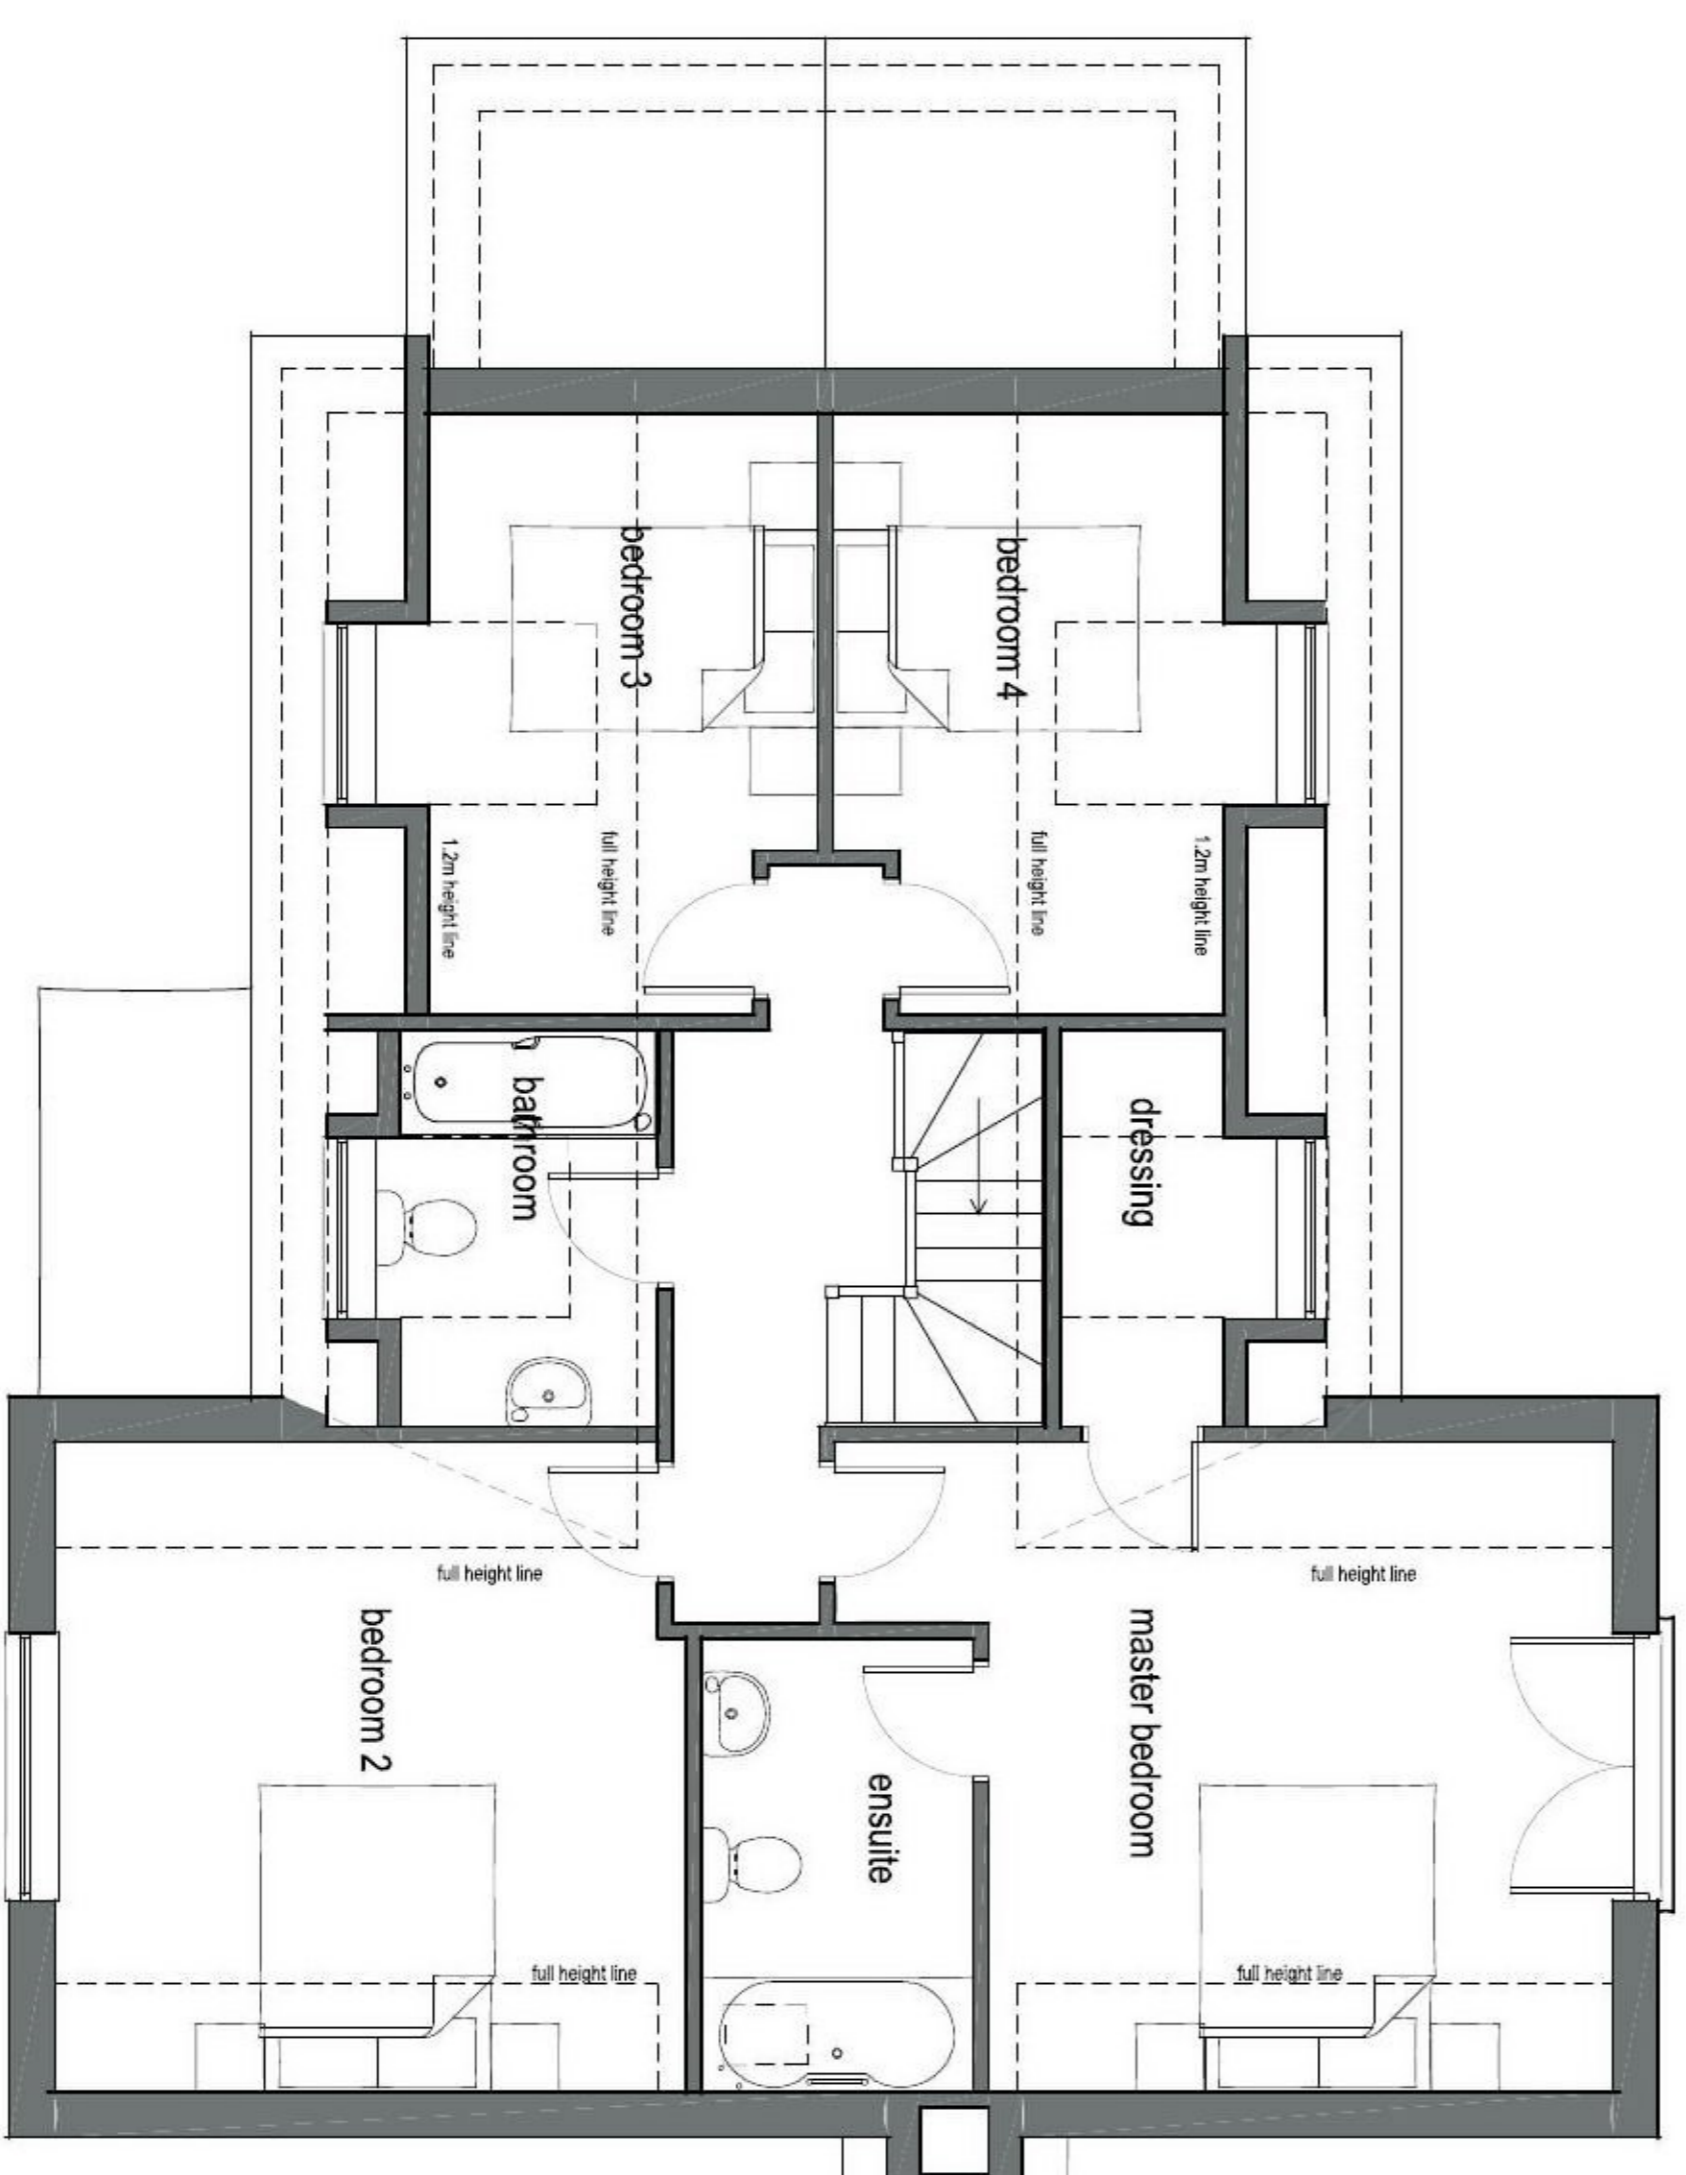

first floor plan

Rev	Date	Description

Where the building project falls within the CDM regulations 2015  
 Movable Design Ltd are not designated as principal designer  
 under the terms of the act. The client is to appoint their own  
 principal designer within the meaning of the act.



Title Plans and elevation

Project The Street Kirby

Client Mr Goodwin

Date 03/2021

Scale 1:50 at A1 Drawn DL

Drawing 208/01 Rev

MDL PROJECTS LIMITED  
 100% PROJECTS LIMITED  
 100% PROJECTS LIMITED

MDL PROJECTS LIMITED  
 100% PROJECTS LIMITED  
 100% PROJECTS LIMITED