

Key Plan - Plot 4 - E - 1 : 2500


Materials

Roof: Reconstituted slate / Red pan tiles

Walls: Black stained ship lapped timber weather boarding / Red multi brick with natural mortar

Materials

Windows/Doors:Powder coated aluminium

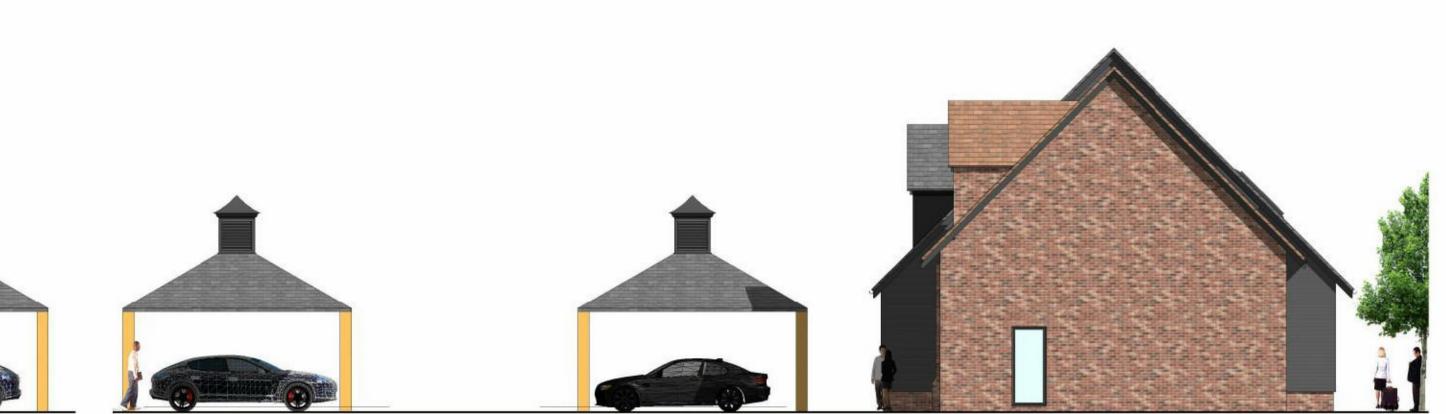

PROPOSED SOUTH ELEVATION - 1:100



PROPOSED EAST ELEVATION - 1:100



0 1 2 5m

P1 Planning Application VT 06.08.21
REV DESCRIPTION DRN DATE

DRAWING STATUS

PLANNING

/O architec

STANLEY BRAGG ARCHITECTS LIMITED PAPPUS HOUSE, FIRST FLOCR, TOLLGATE WEST, COLCHESTER, ESSEX, CO3 8AQ - T: 01206 571371

6793-1314-P1

CLIENT
Brandart Ltd

PROJECT
Alder Park, Little Bentley

DRAWING
Unit 4 - Proposed Elevations

SCALE
As indicated @ A1

DATE
June 2021

DRAWING NUMBER