




EXISTING FRONT ELEVATION (STREET SCENE)

SCALE 1:200



EXISTING REAR ELEVATION (STREET SCENE)


SCALE 1:200

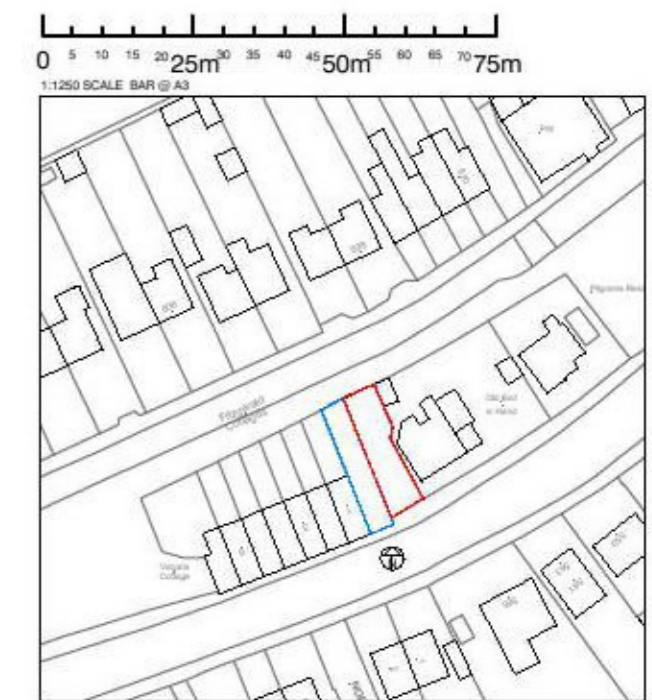

SITE PLAN  
SCALE 1:1250




GOOGLE MAP  
PROPOSED SITE  
APPROVED SITE

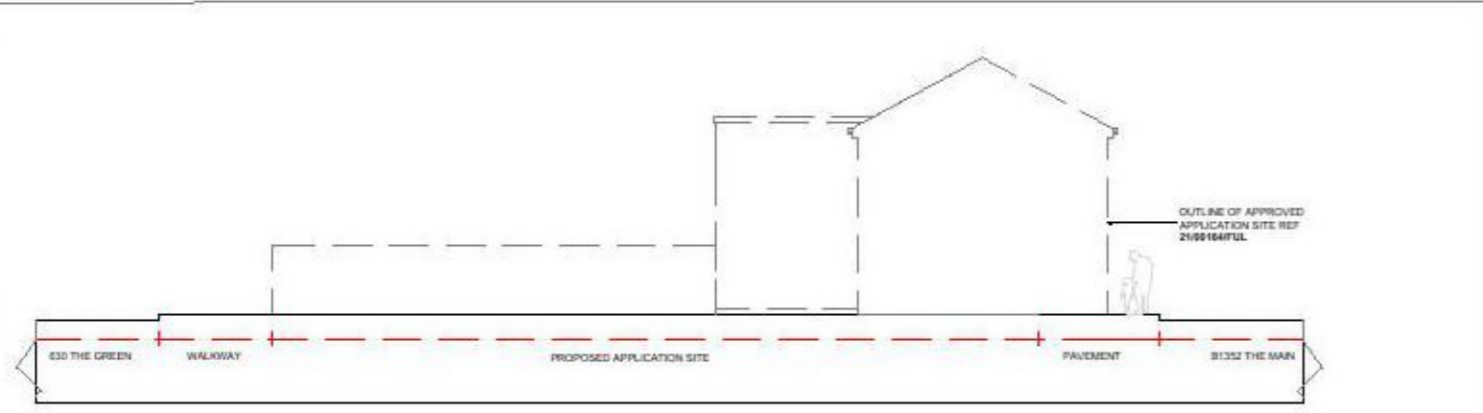

EXISTING EAST ELEVATION

SCALE 1:200

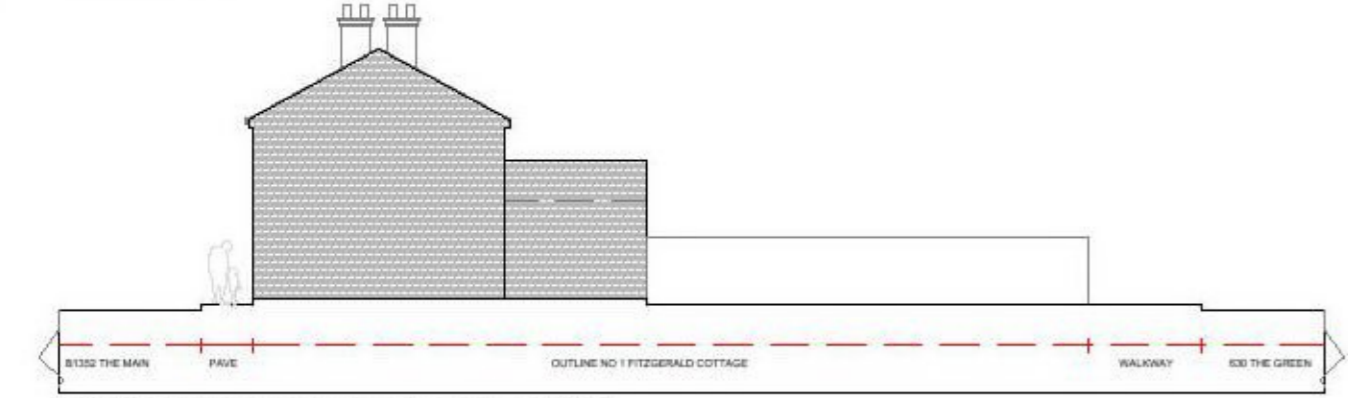


EXISTING WEST ELEVATION


SCALE 1:200



EXISTING FLOOR PLAN SCALE 1:200

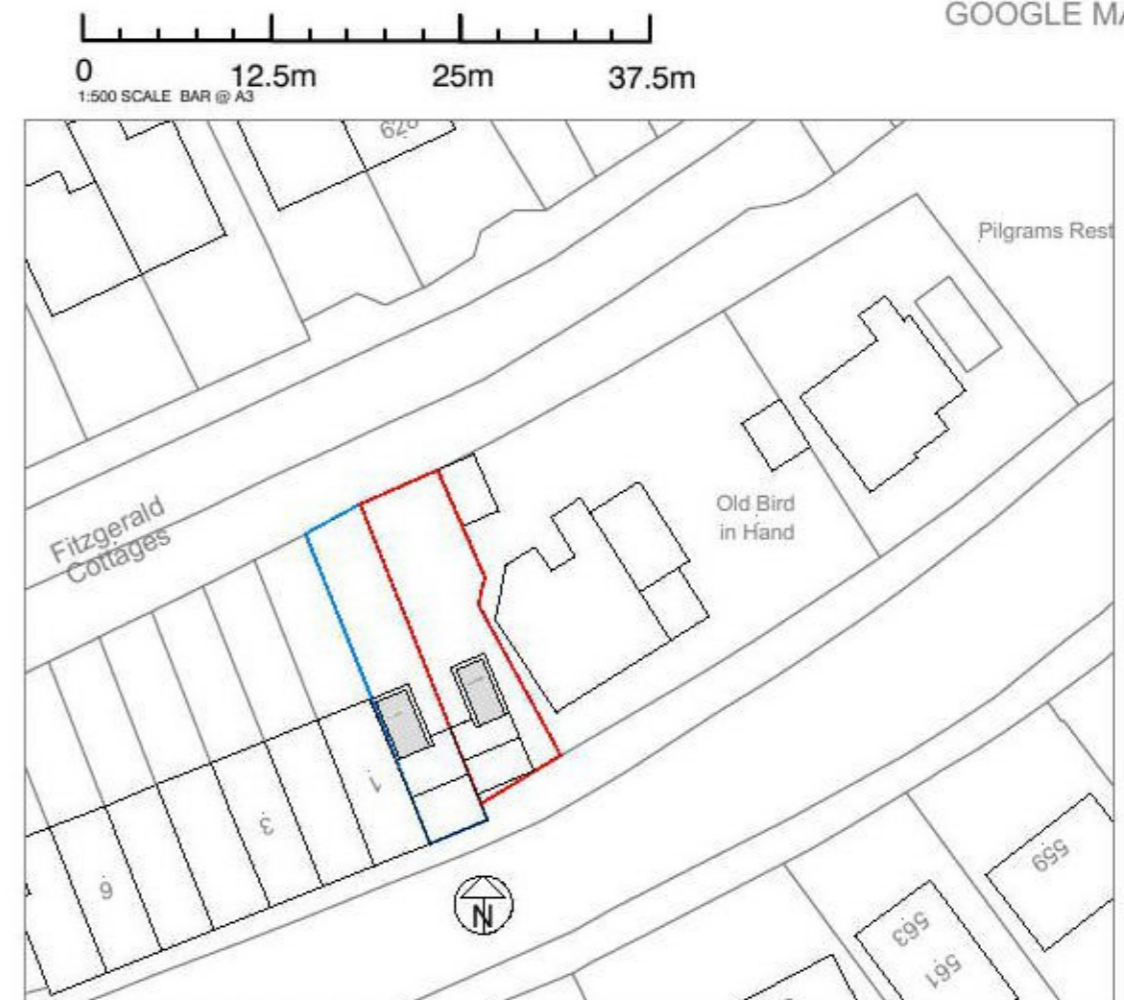

BLOCK PLAN SCALE 1:500

 

Scale Bar (m)  
SCALE BAR 1:200

ISSUED FOR PLANNING APPLICATION PURPOSES ONLY

<p><b>KSTUDIOS</b> SURVEY- DESIGN FEASIBILITY- PLANNING</p>	<p><b>Copyright notice</b> This drawing is copyright and may not be reproduced, wholly or in part, without prior written consent of Mr Kwesi Otoo</p>	<p><b>Notes:</b> 1. This drawing is to be read in conjunction with all drawings and information.</p>	Rev:	Revision Description:	Date:	Project: PROPOSED 1BED DWELLING ON VACANT SITE ADJOING APPROVED APPLICATION SITE REF 21/00164/FUL	<p><b>Title:</b> SITE/BLOCK PLAN AND EXISTING DRAWINGS</p>	Rev:
			Address: Land Adjoining Old Bird in Hand Site, Main Road	Dwg No: PA01	Status: PA			
			Client: Wisdom Properties	Scale: 1:200 / 500 / 1250	Pg size: A2	Check: KO		
			Email:	Job No:	Date: 01/08/2021	Drawn: KO		
Tel:	Mob:							