


SCALE BAR 1:50

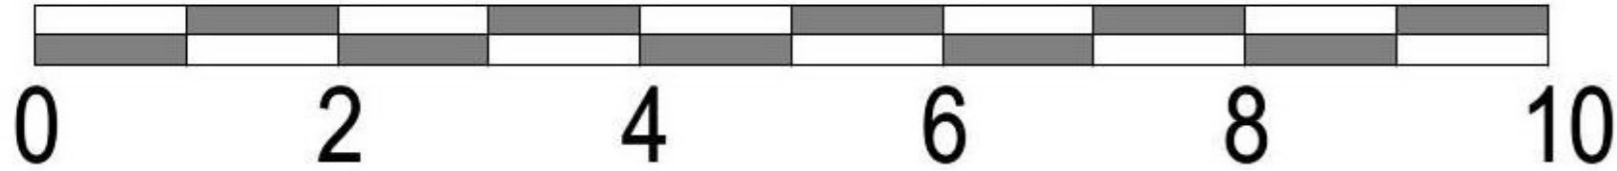

ISSUED FOR PLANNING APPLICATION PURPOSES ONLY.

	<p><b>Copyright notice</b> This drawing is copyright and may not be reproduced, wholly or in part, without prior written consent of Mr Kwesi Otoo.</p>	<p><b>Notes:</b> 1. This drawing is to be read in conjunction with all drawings and information.</p>	Rev:	Revision Description:	Date:	Project: PROPOSED 1BED DWELLING ON VACANT SITE ADJOIING APPROVED APPLICATION SITE REF 21/00164/FUL	Title: PROPOSED FLOOR PLANS	Rev:
			-	-	-	Address: Land Adjoining Old Bird in Hand Site, Main Road	Dwg No: PA-02	Status: PA
			-	-	-	Client: Wisdom Properties	Scale: 1:50	Pg size: A2
						Job No:	Date: 01/08/2021	Drawn: KO