



proposed side elevation 1  
scale 1:100

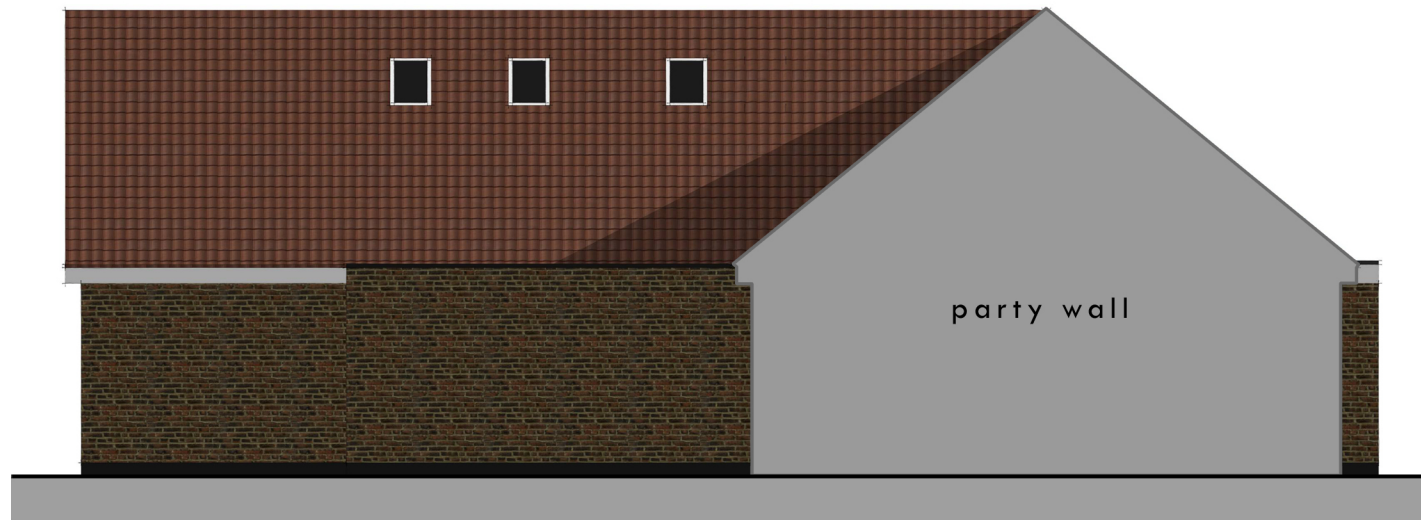

proposed front elevation  
scale 1:100



proposed side elevation 2  
scale 1:100

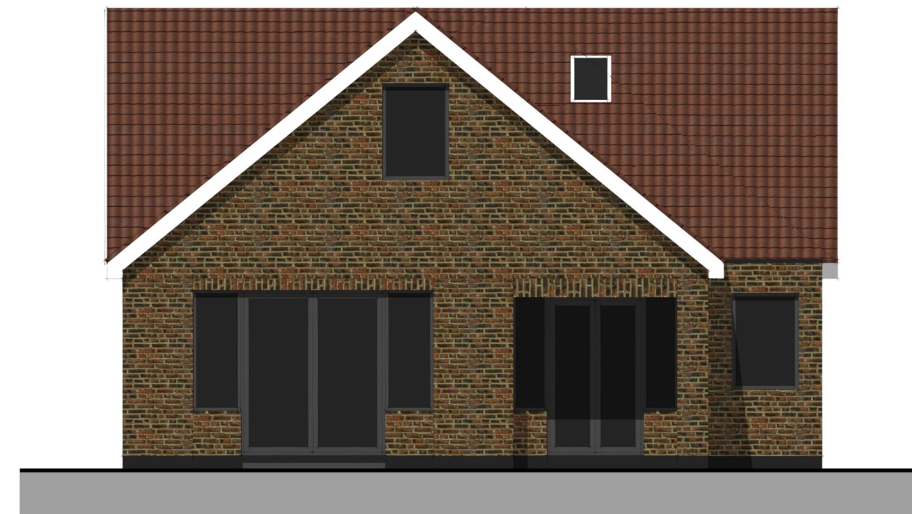

proposed rear elevation  
scale 1:100



Drawing: Proposed Elevations  
Number: PL006  
Scale: 1:100 @ A3

Site: 93 Jaywick Lane, Clacton.

