
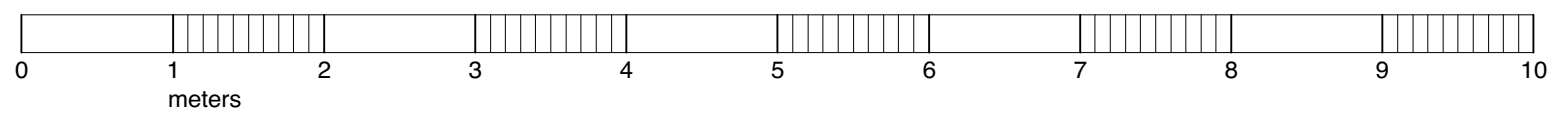


EXISTING FIRST FLOOR PLAN  
GIA = 63m<sup>2</sup>

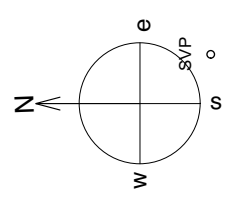

<b>Chris Scott Architects</b>
88B Ulverscroft Road London SE22 9HG 07880 528716
Job: 369 Blackfen Road, DA15 9NJ
Dwg: D03, Existing First Floor Plan
Scale: 1:50 @A3
Date: April 2021