




PROPOSED REAR ELEVATION

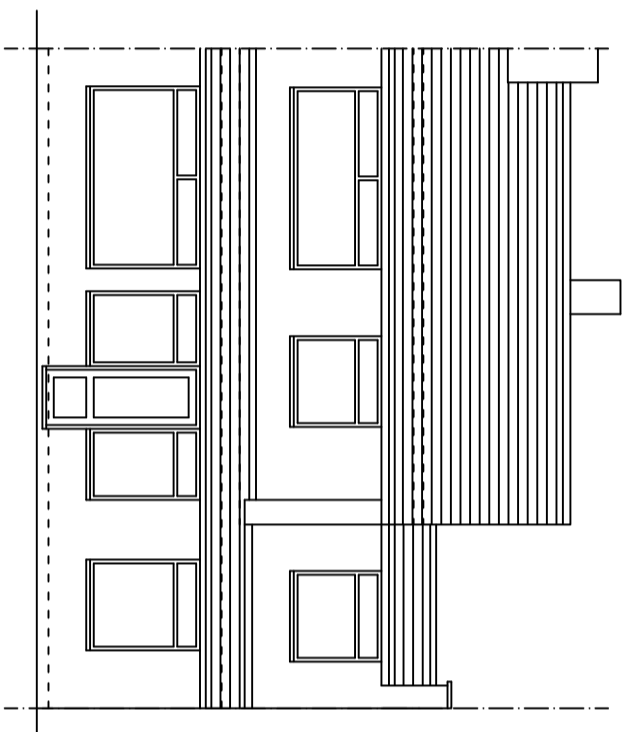


PROPOSED FRONT ELEVATION

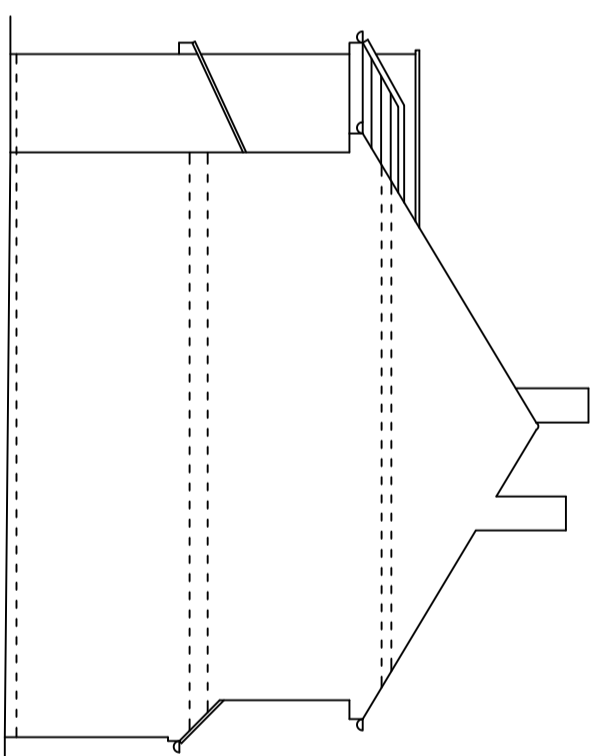


PROPOSED SIDE ELEVATION

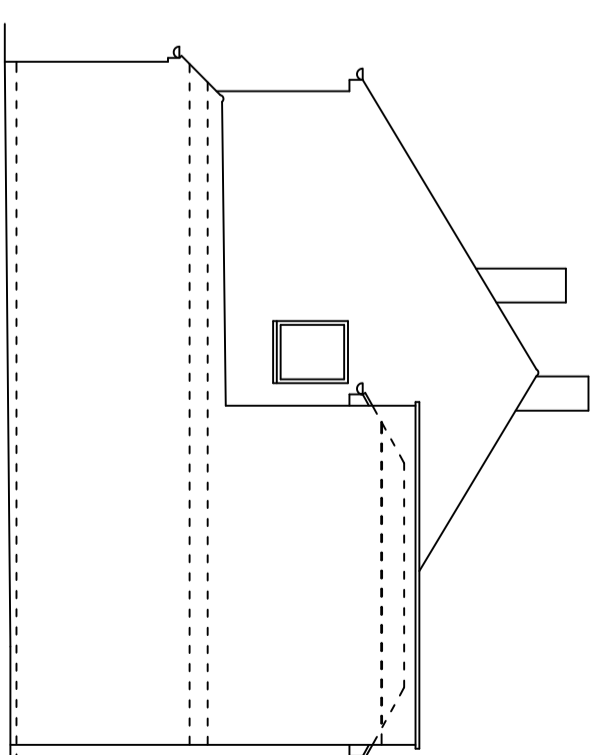


PROPOSED SIDE ELEVATION

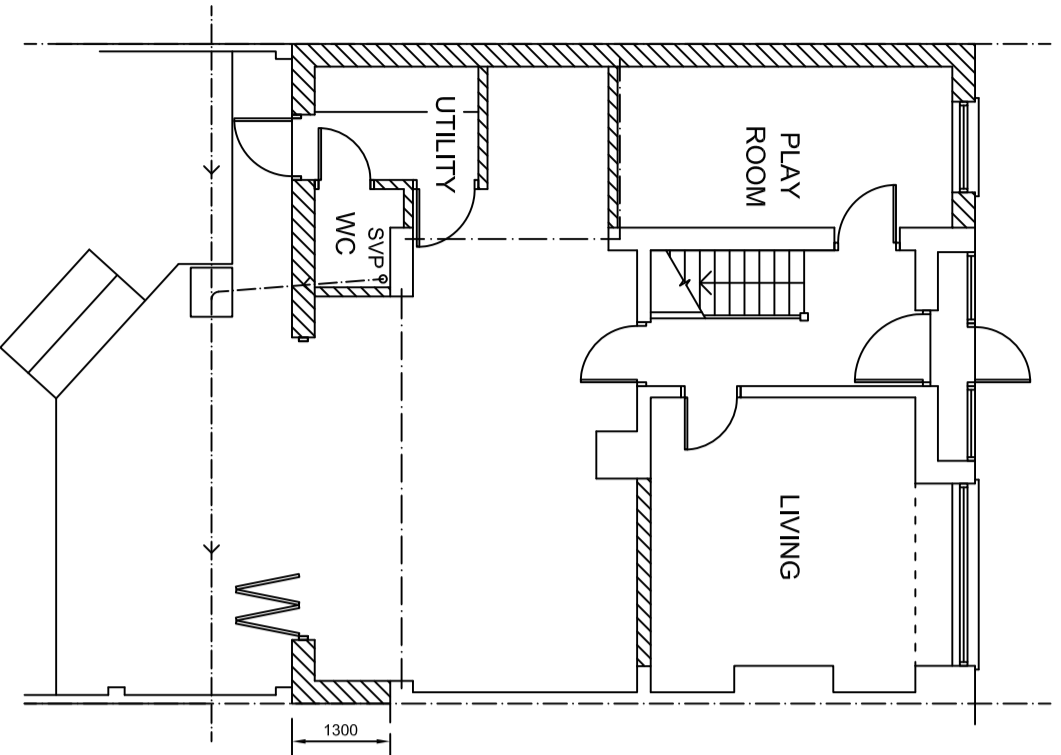



PROPOSED GROUND FLOOR PLAN

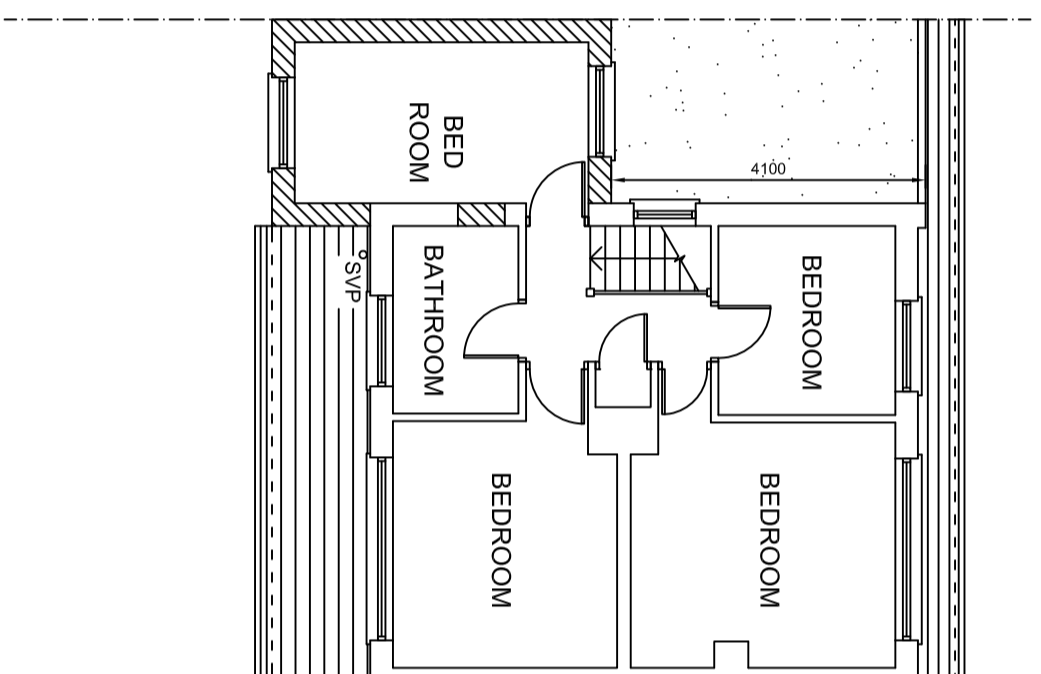

PROPOSED FIRST FLOOR PLAN

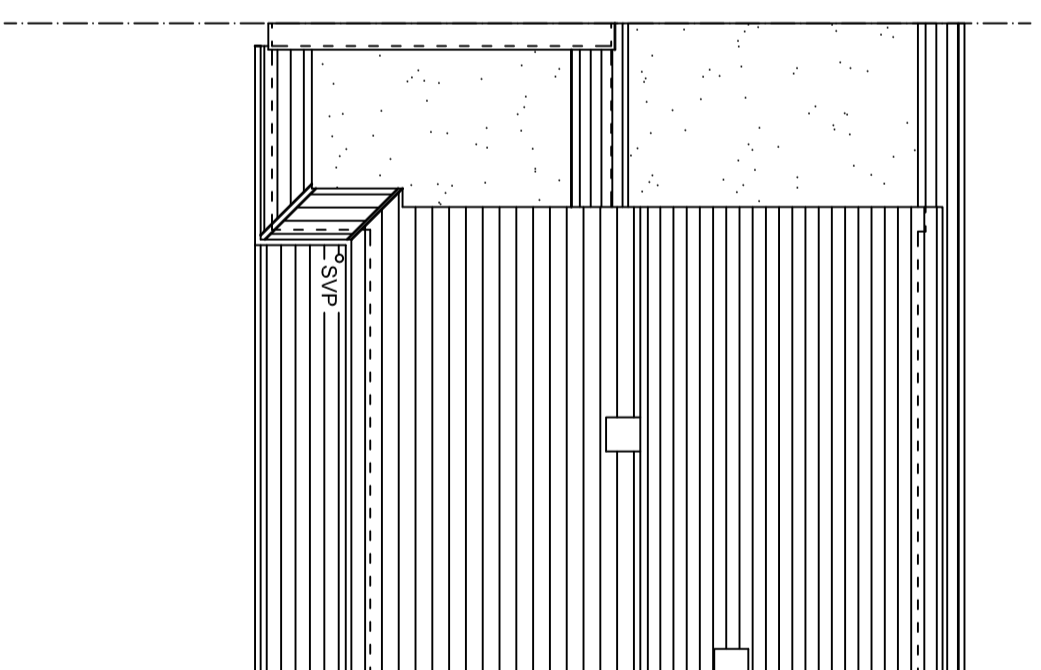

PROPOSED ROOF PLAN

 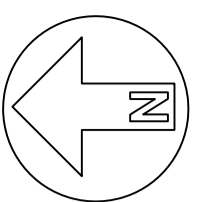

ARCHITECTURAL DRAWING SERVICES <small>PLANNING & BUILDING REGULATIONS</small>	
REV.A: PLANNING APPLICATION 21.07.21	
PROPOSED PLANS & ELEVATIONS & SECTION	
1B RUDLAND ROAD BEKLEYHEATH KENT DAT 6DB	
PAGE SIZE : A2 SCALE : 1:100 DATE : 2007/21 DRAWN BY : TW	Dwg. No: 131/10